


KEY PLAN


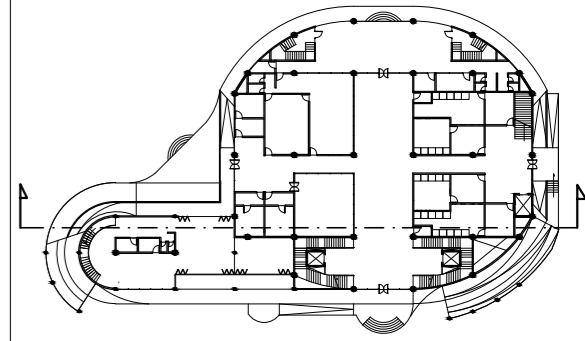


LEGENDA

	TANAH ASLI
	TANAH URUG
	BATU BELAH

DETAIL

DETAIL KABEL BAJA PENGGANTUNG ACCUSTICAL BANNER

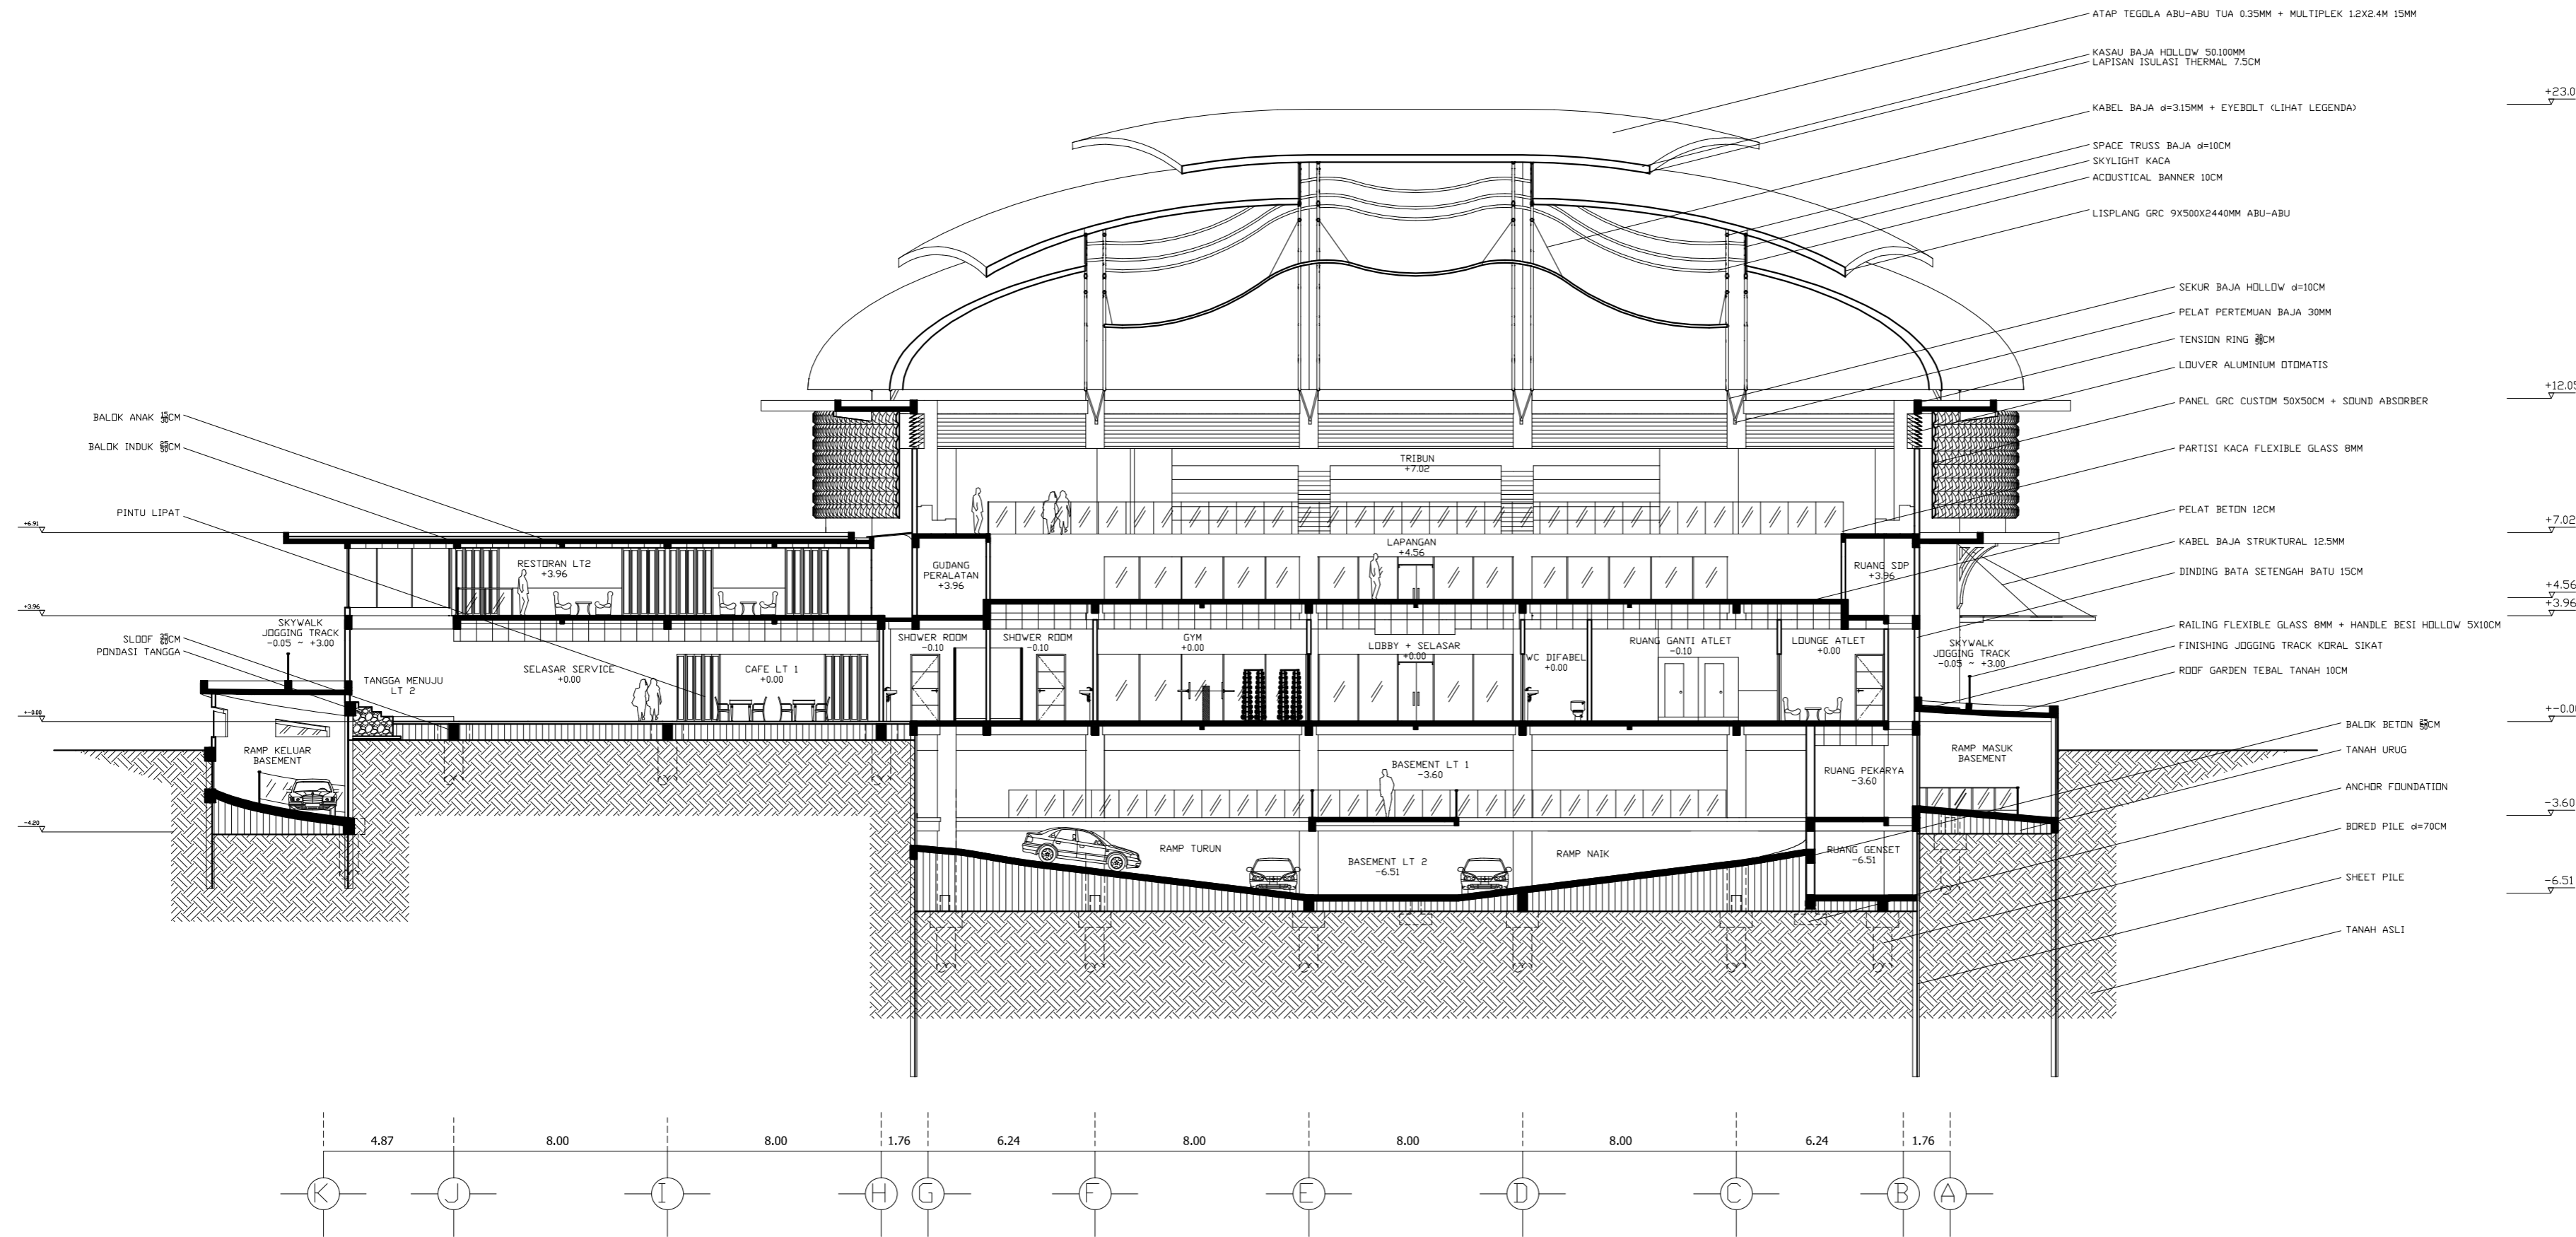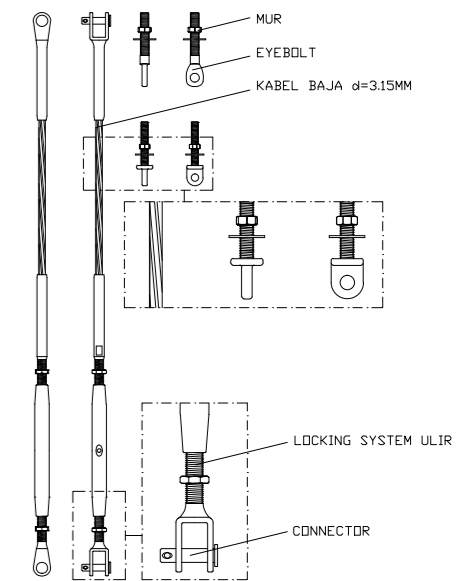

POTONGAN I-I'
SKALA 1 : 200