


BILL OF MATERIAL

LINE #	QTY	PC MARK	DESCRIPTION	LENGTH	REMARKS	WEIGHT TOTAL	ADVANCE MILL #
ONE	24B1		BEAM			285	
1	hss31		HSS12x6x1/4	7-9 3/4	A500B	228	
2	a5		L2 1/2 x 2 1/2 x 1/4	5-2	A36	42	
2	a4		L2 1/2 x 2 1/2 x 1/4	1-8 3/4	A36	14	

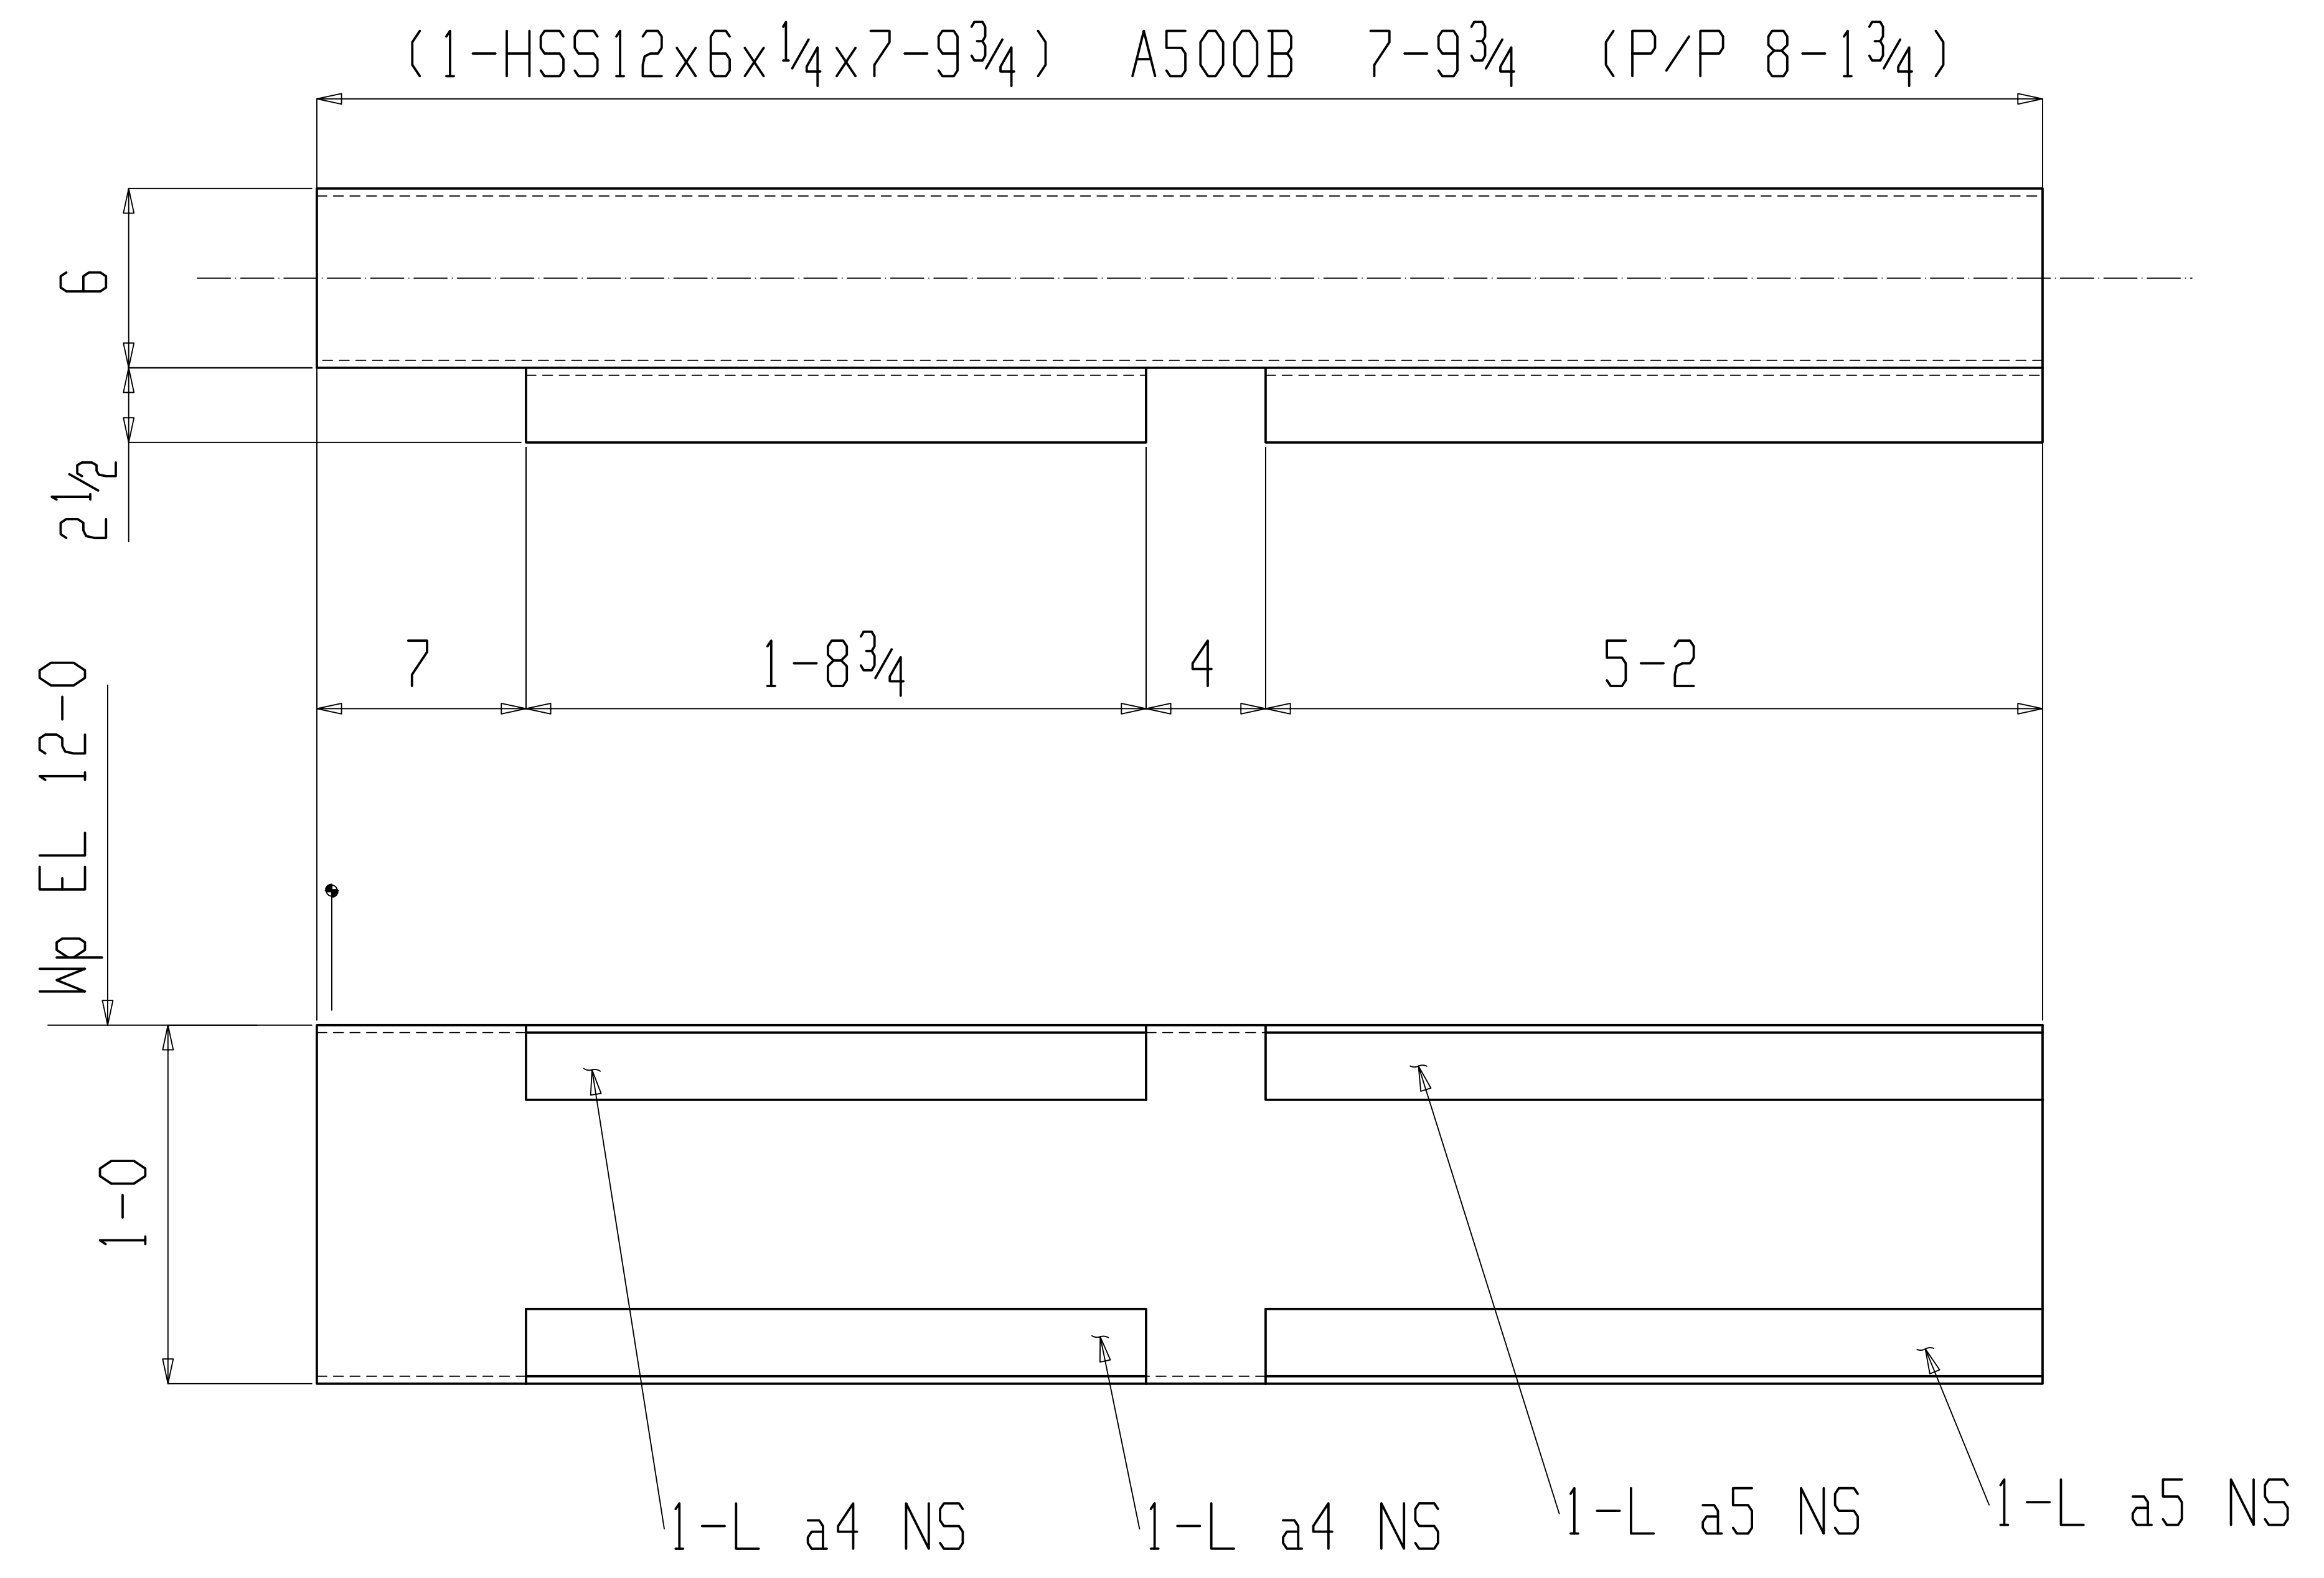

ONE BEAM 24B1



SHOP BILL NO.	JOB	Shake Shack - Atlanta, GA	
	MADE BY	JORDAN MILLER	CHECKED BY DATE \$DATE
	ARCH		
	CONT		
	DWG. NAME	24B1	DWG. NO.