


BILL OF MATERIAL

LINE #	QTY	PC MARK	DESCRIPTION	LENGTH	REMARKS	WEIGHT TOTAL	ADVANCE MILL #
	2	22B1	BEAM			488	
	2	hss22	HSS12x4x1/4	7-2	A500B	370	
	4	a2	L2 1/2x2 1/2x1/4	7-2	A36	118	

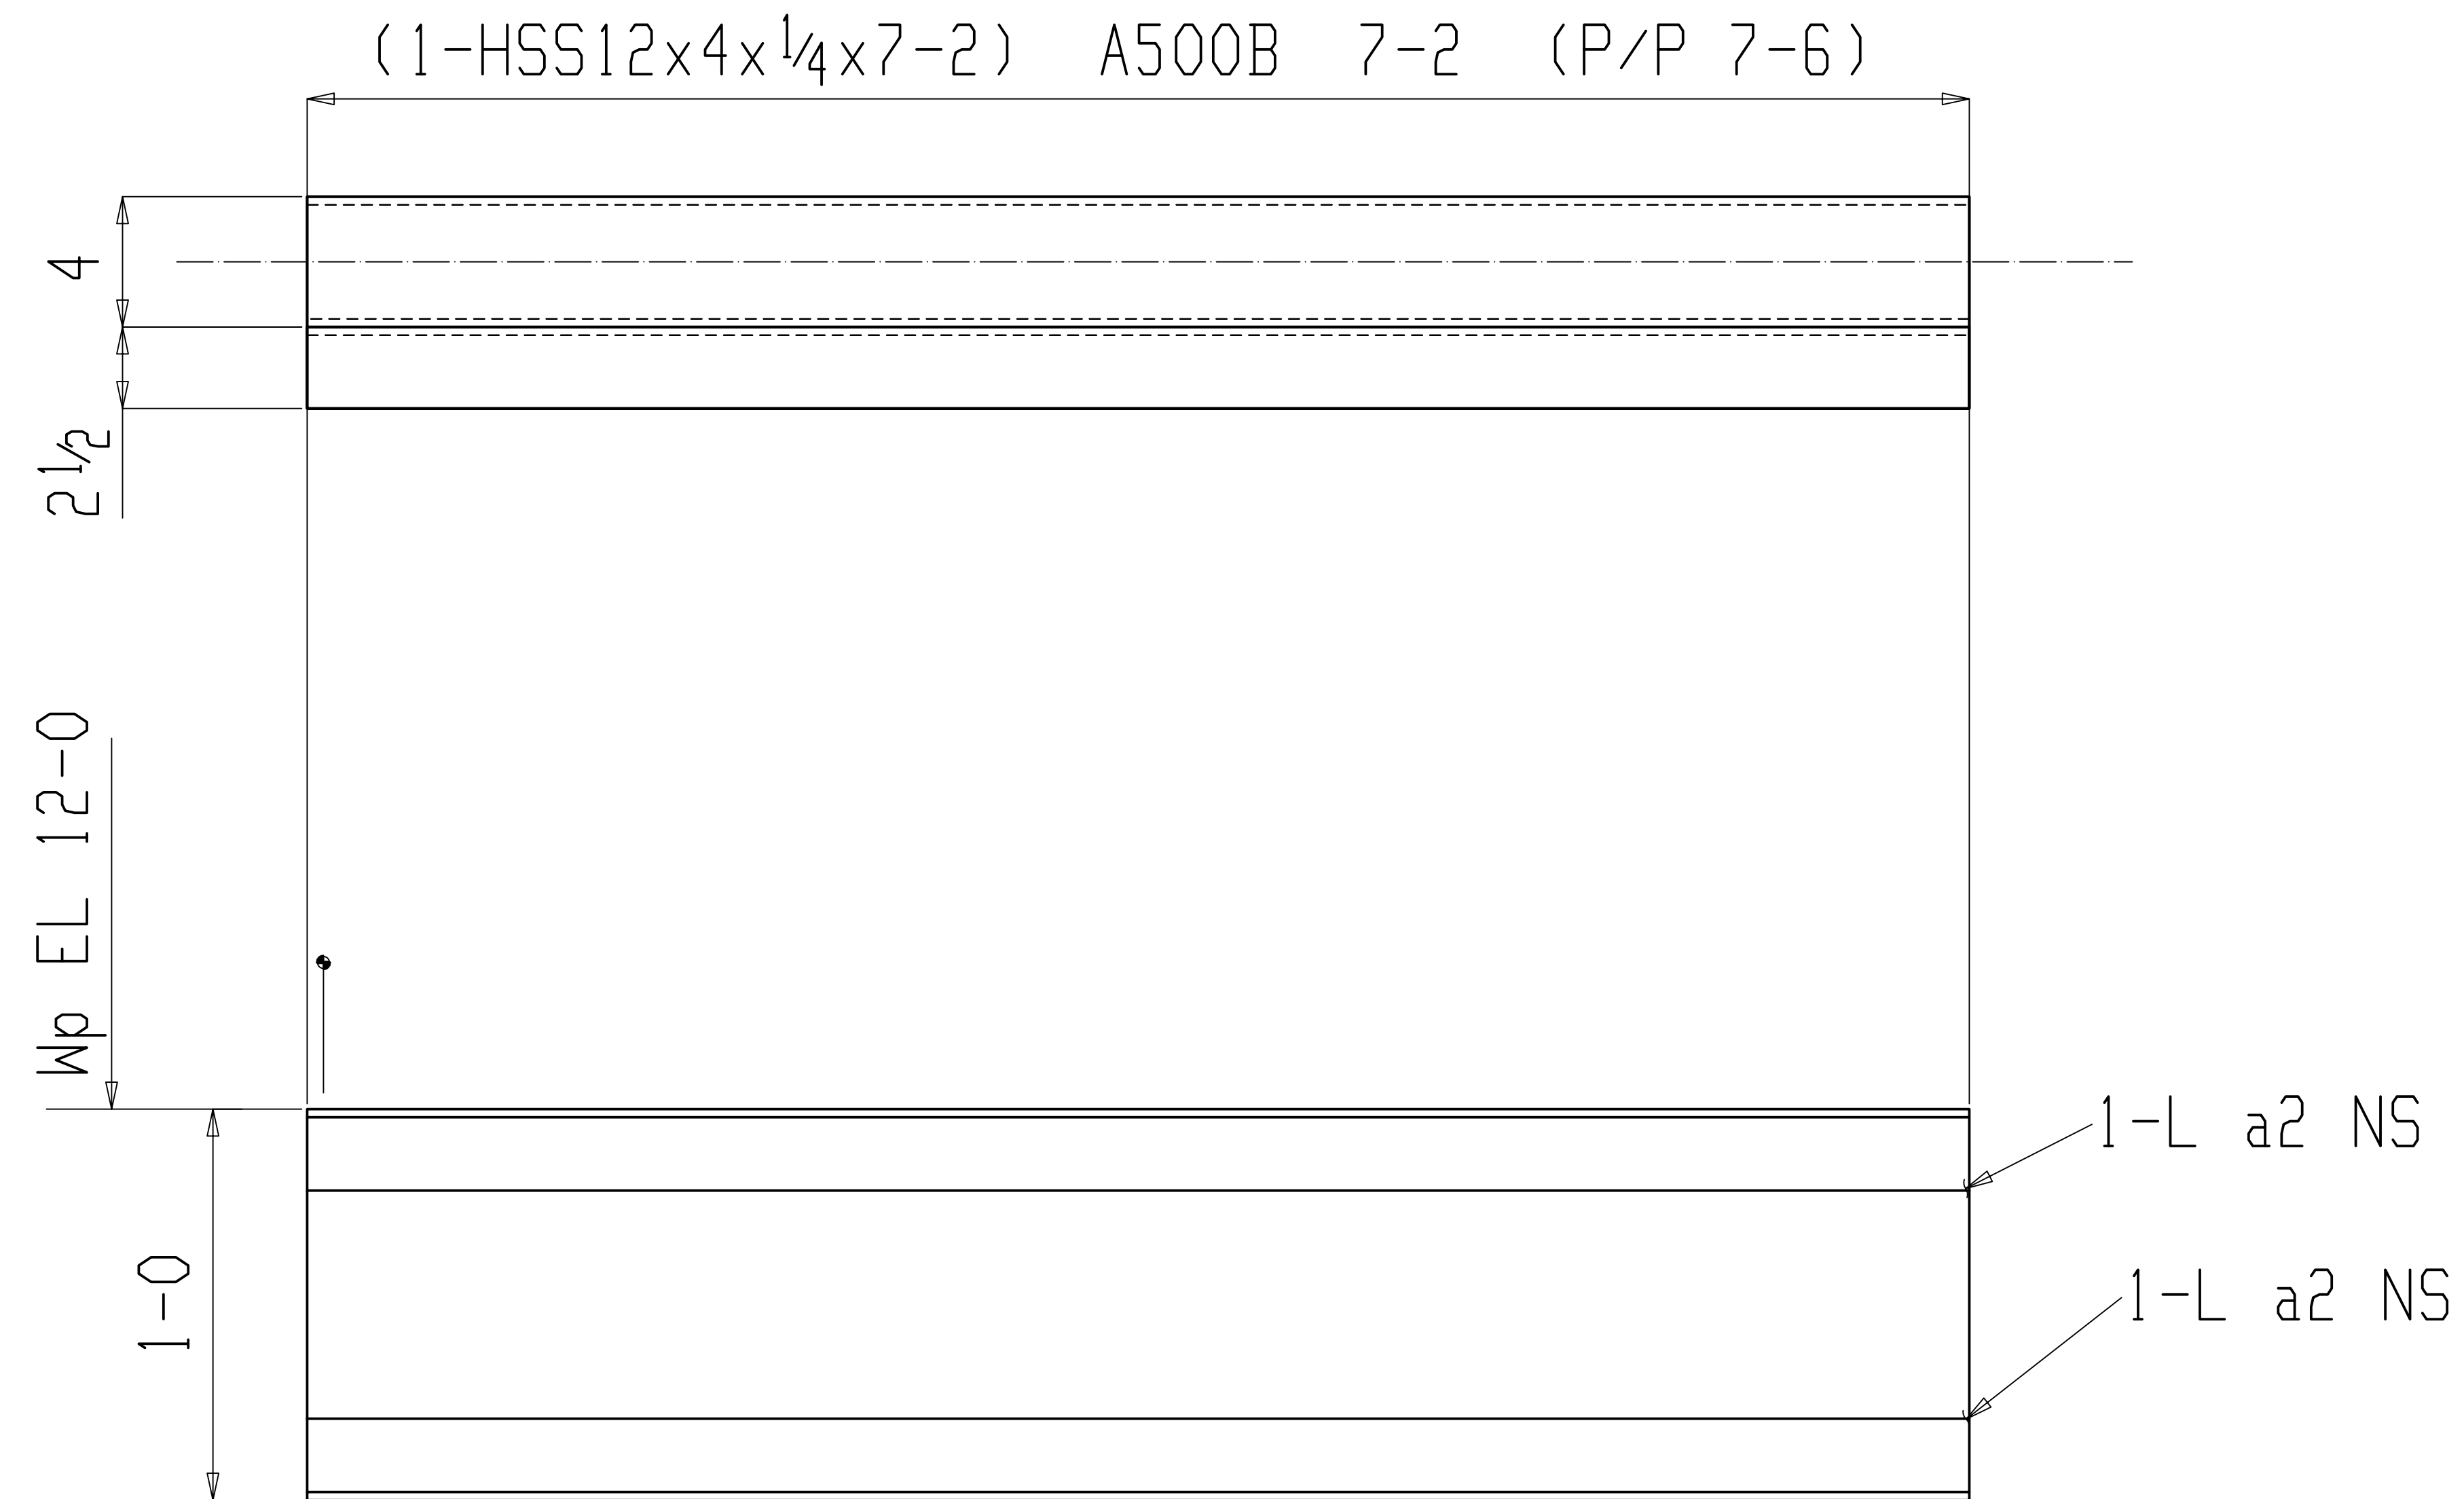

2 BEAMS 22B1



SHOP BILL NO.		JOB Shake Shack - Atlanta, GA	
MADE BY JORDAN MILLER		CHECKED BY	DATE \$DATE
ARCH		CONT	
DWG. NAME	22B1	DWG. NO.	