


E. 7

G. 1

35-8

1-1 1/2

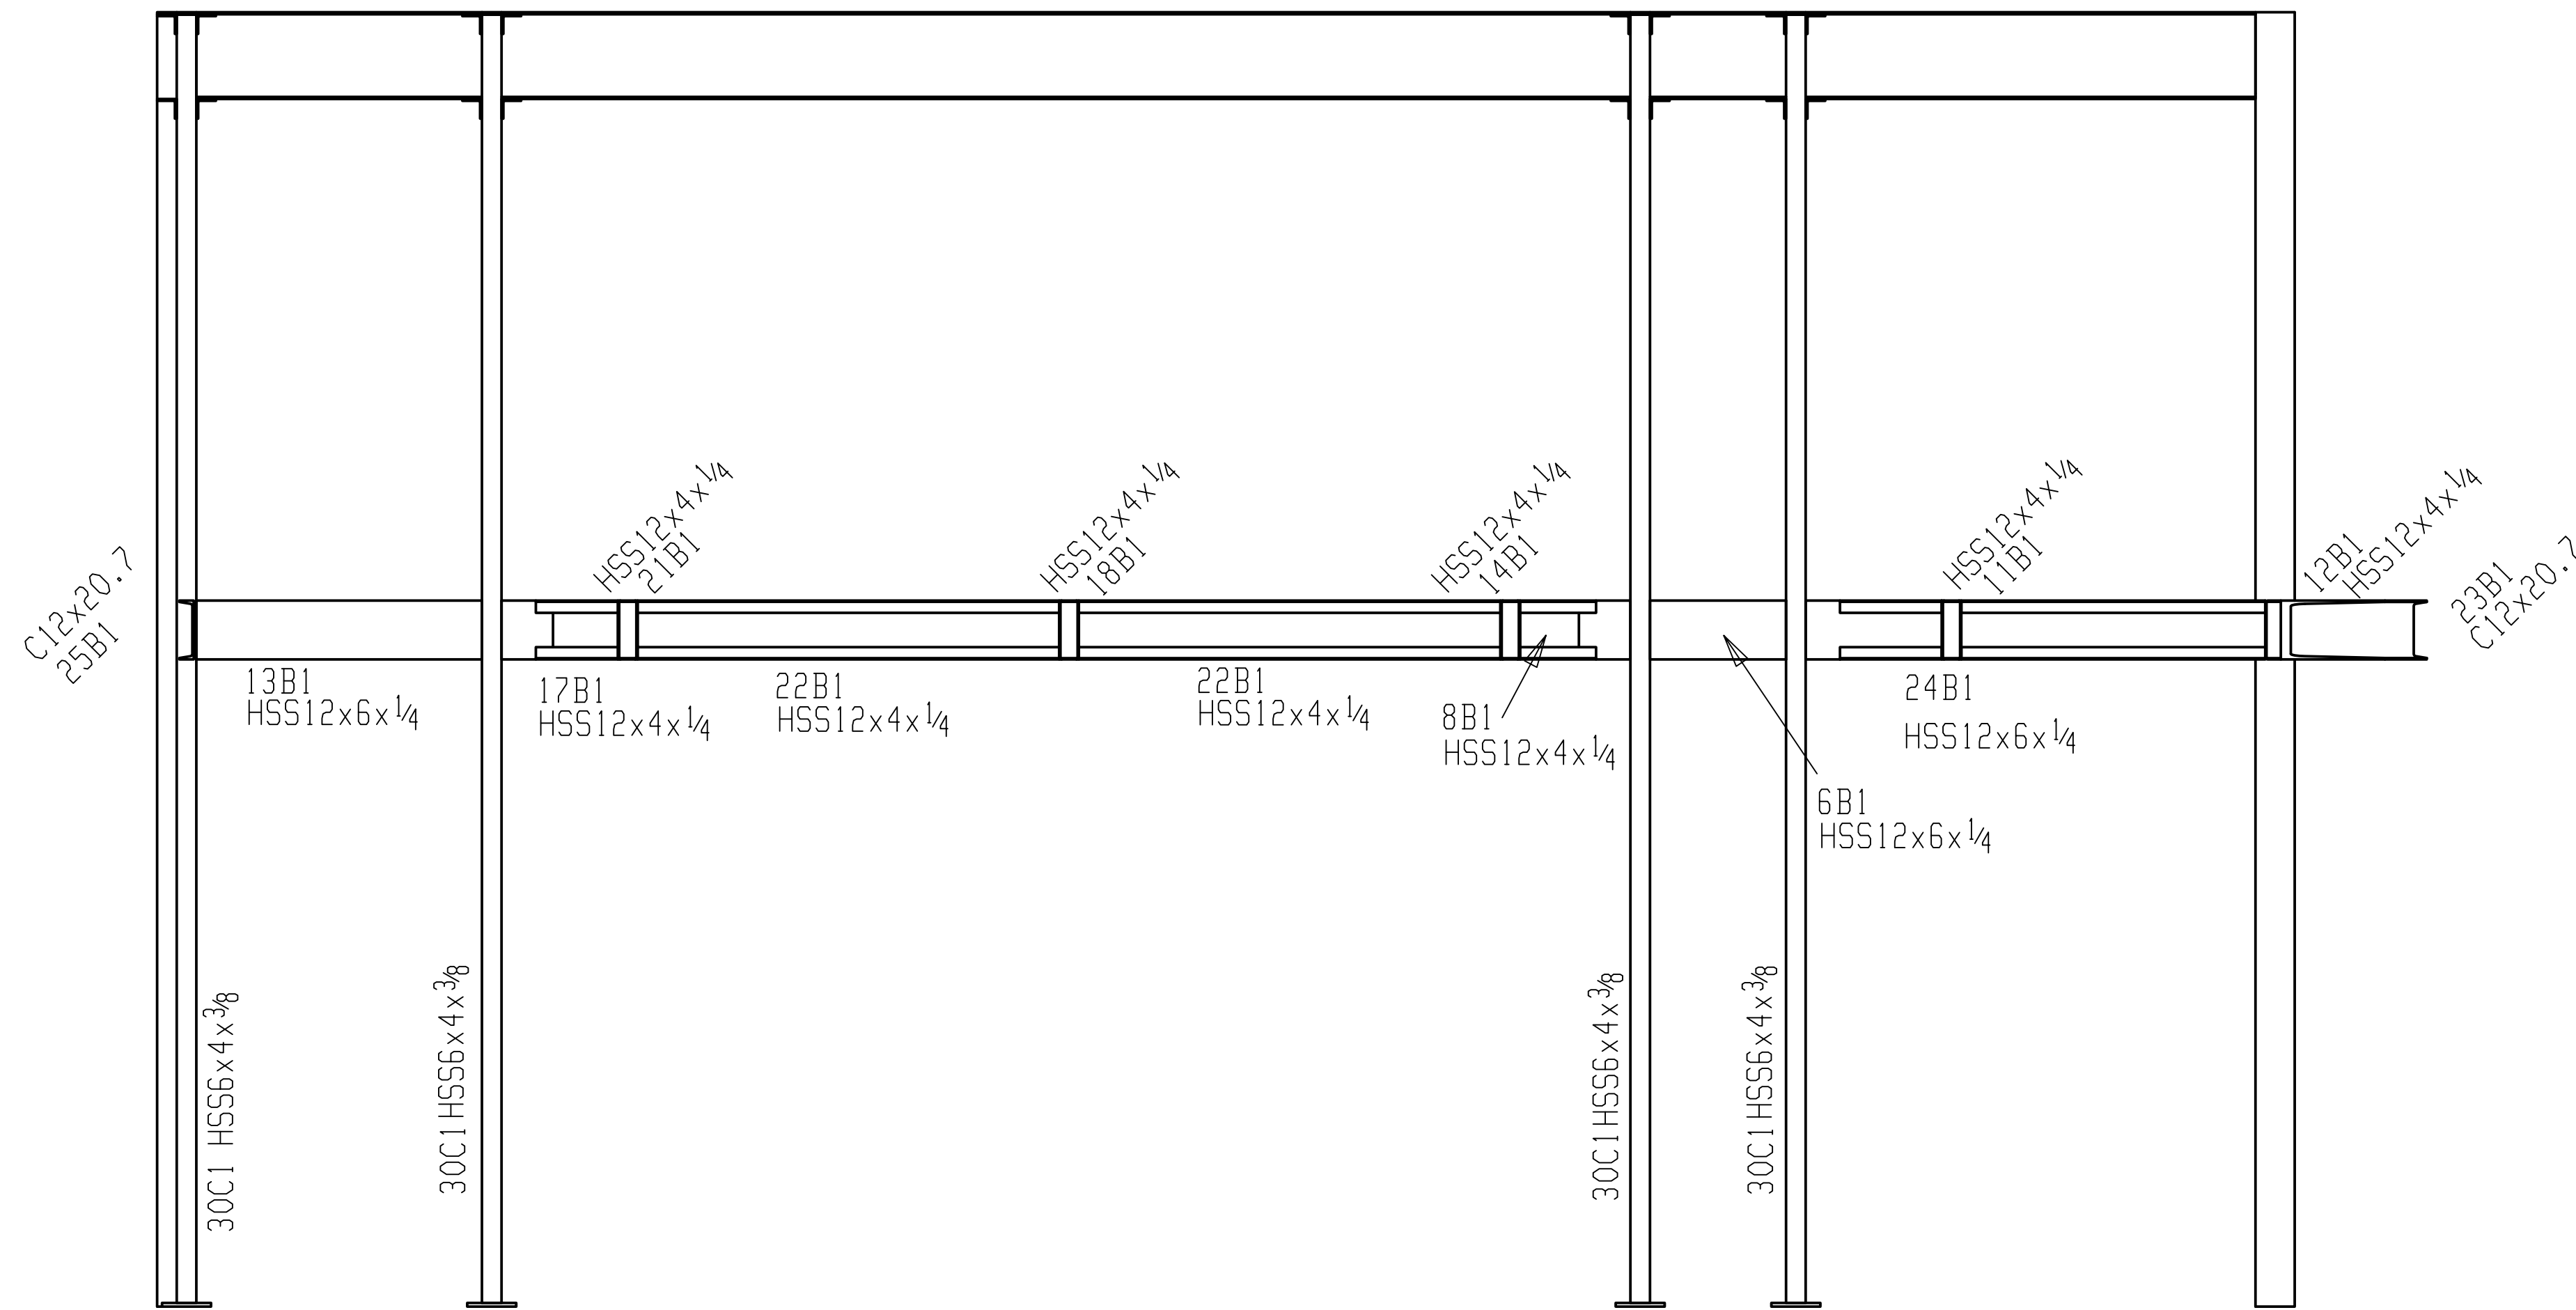

TOS 12-0
Elevation: 12-0

BOS 11-0
Elevation: 11-0

Ground Level 0-0
Elevation: 0-0

23.6



JOB Shake Shack - Atlanta, GA		
MADE BY jordanm CHECKED BY DAT#ug 04 2016		
ARCH		
CONT		
DWG. NAME		
E3		