


BILL OF MATERIAL

LINE #	QTY	PC	DESCRIPTION	LENGTH	REMARKS	WEIGHT TOTAL	ADVANCE MILL #
ONE	10B1		BEAM			291	
1	c29		C6x8.2	35 6	A36	291	

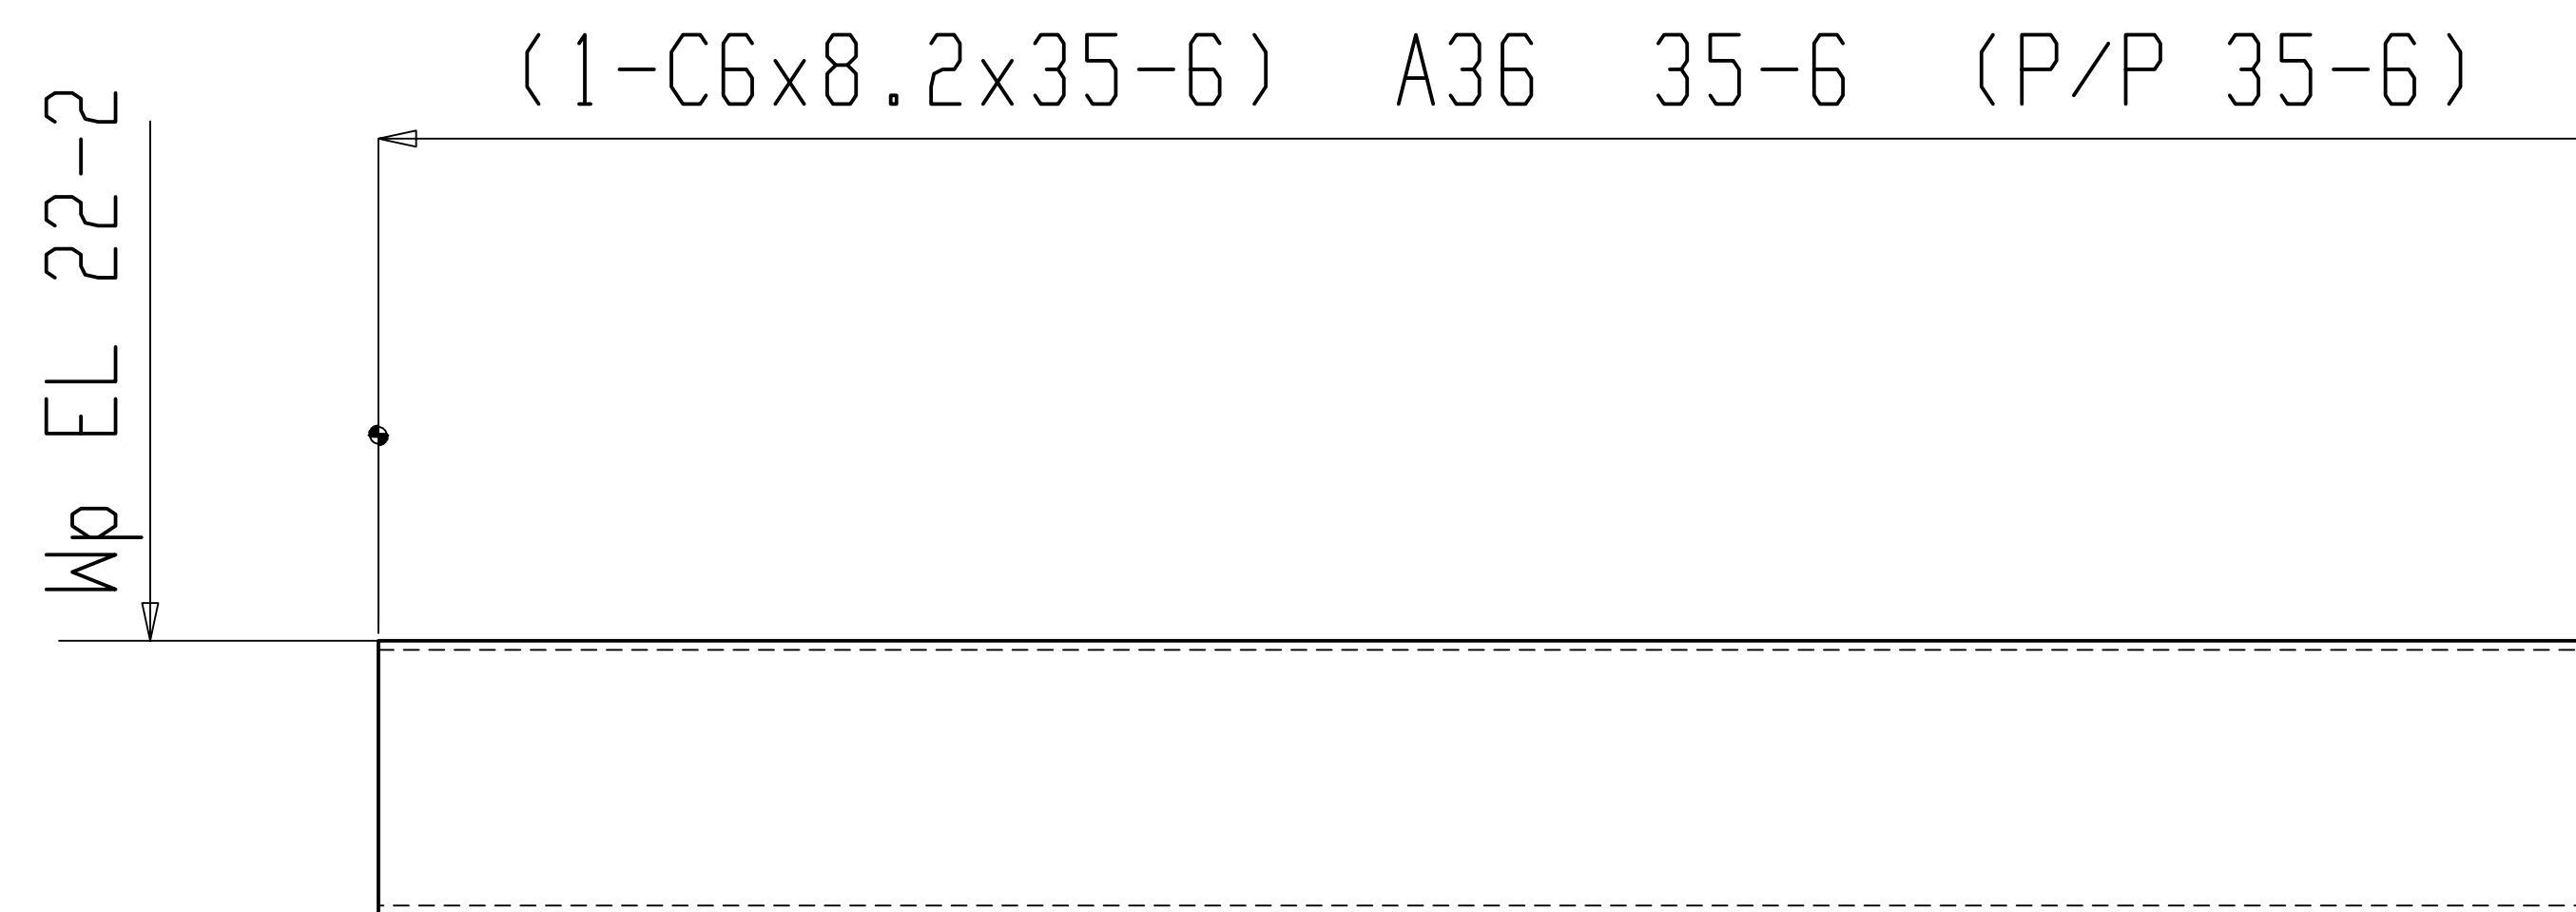

ONE BEAM 10B1

W | $6 \times \frac{3}{16}$

F | $1 \frac{15}{16} \times \frac{5}{16}$

K | $1 \frac{3}{16} \times \frac{9}{16}$

SHOP NOTE:
TOE DIRECTION FAR SIDE



SHOP BILL NO.	JOB	Shake Shack - Atlanta, GA	
	MADE BY	JORDAN MILLER	CHECKED BY DATE \$DATE
	ARCH		
	CONT		
	DWG. NAME	10B1	DWG. NO.