



BILL OF MATERIAL

LINE #	QTY	PC MARK	DESCRIPTION	LENGTH	REMARKS	WEIGHT TOTAL	ADVANCE MILL #
	ONE	5B1	BEAM			25	
	1	hss11	HSS12x4x1/4	0 11 1/2	A500B	25	

(1-HSS12x4x1/4x11 1/2) A500B 11 1/2 (P/P 1-2 1/2)

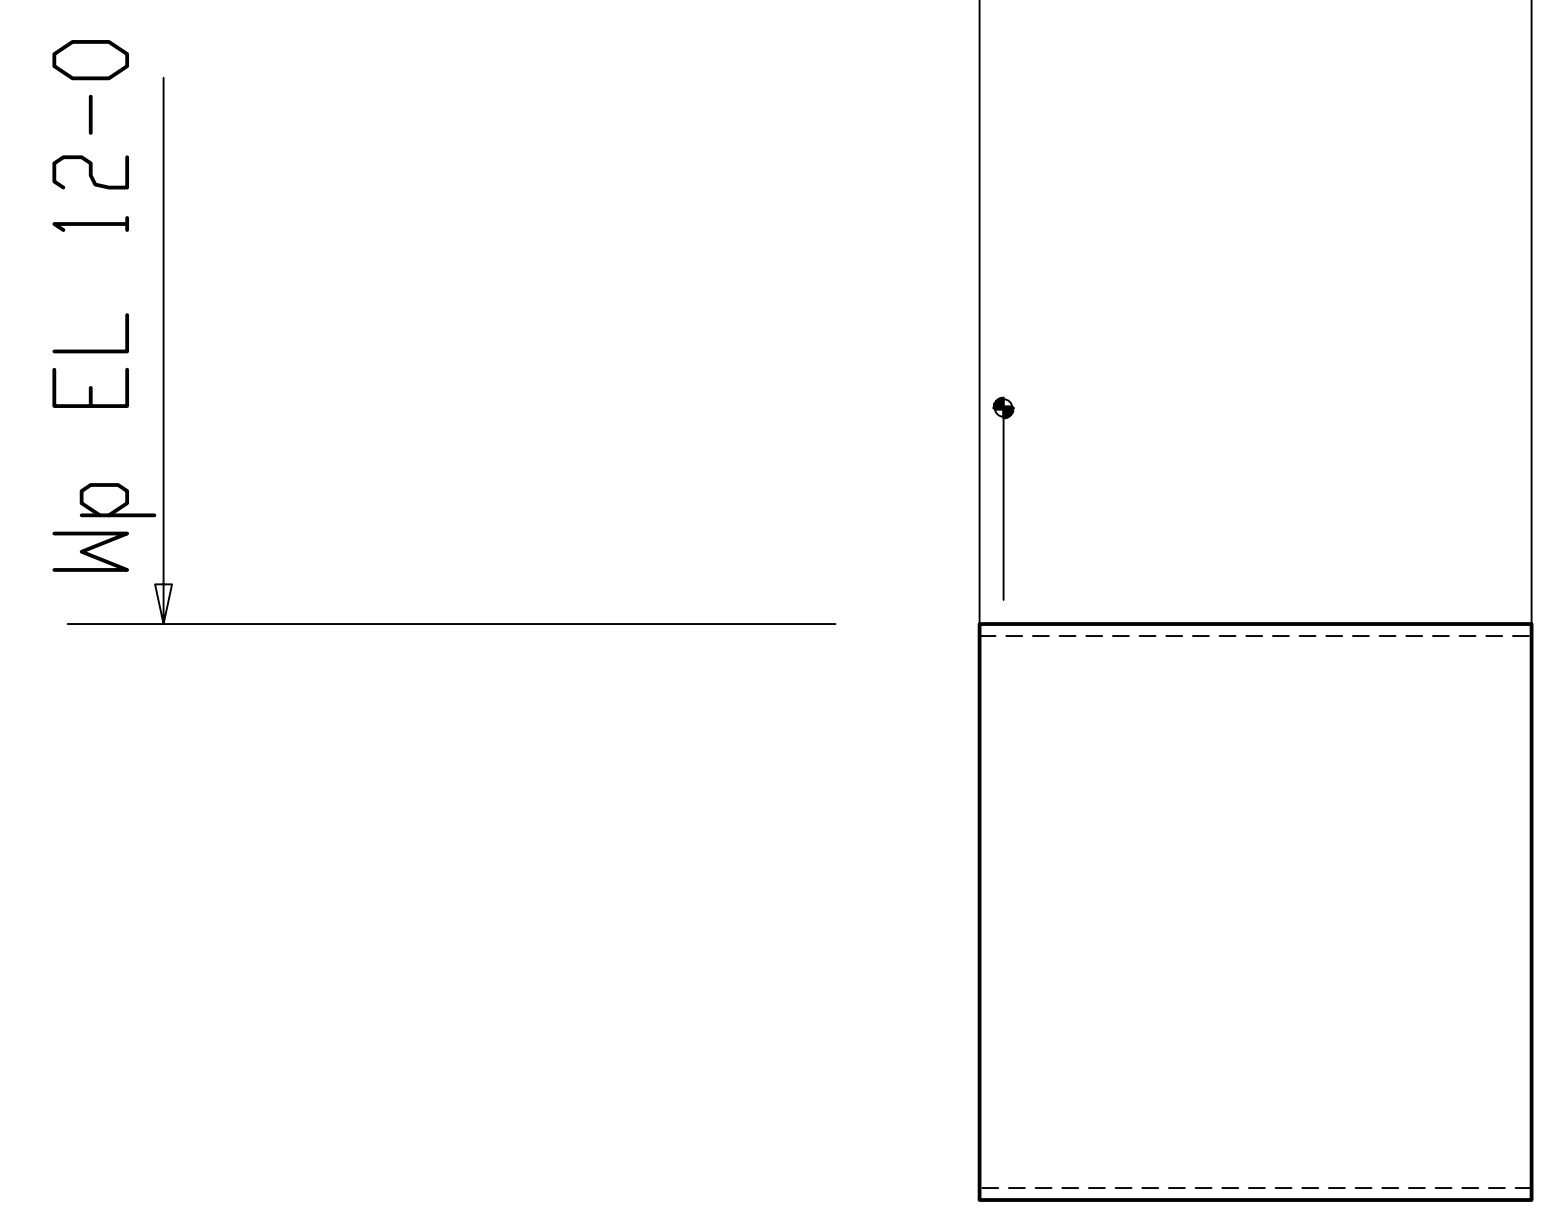

ONE BEAM 5B1

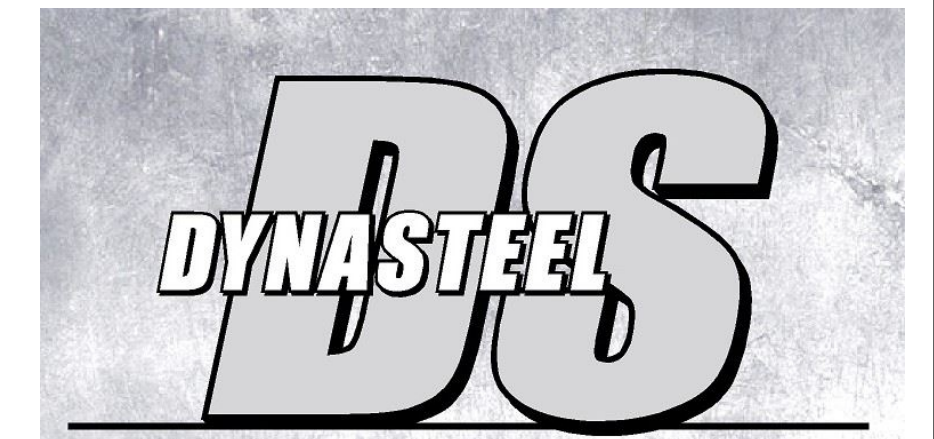

SHOP BILL NO.		JOB Shake Shack - Atlanta, GA	
MADE BY JORDAN MILLER		CHECKED BY	DATE \$DATE
ARCH			
CONT			
DWG. NAME	5B1	DWG. NO.	