


BILL OF MATERIAL

LINE #	QTY	PC	DESCRIPTION	LENGTH	REMARKS	WEIGHT TOTAL	ADVANCE MILL #
ONE	18B1		BEAM			117	
1	hss41		HSS12x4x1/4	4 - 6 ⁵ / ₁₆	A500B	117	

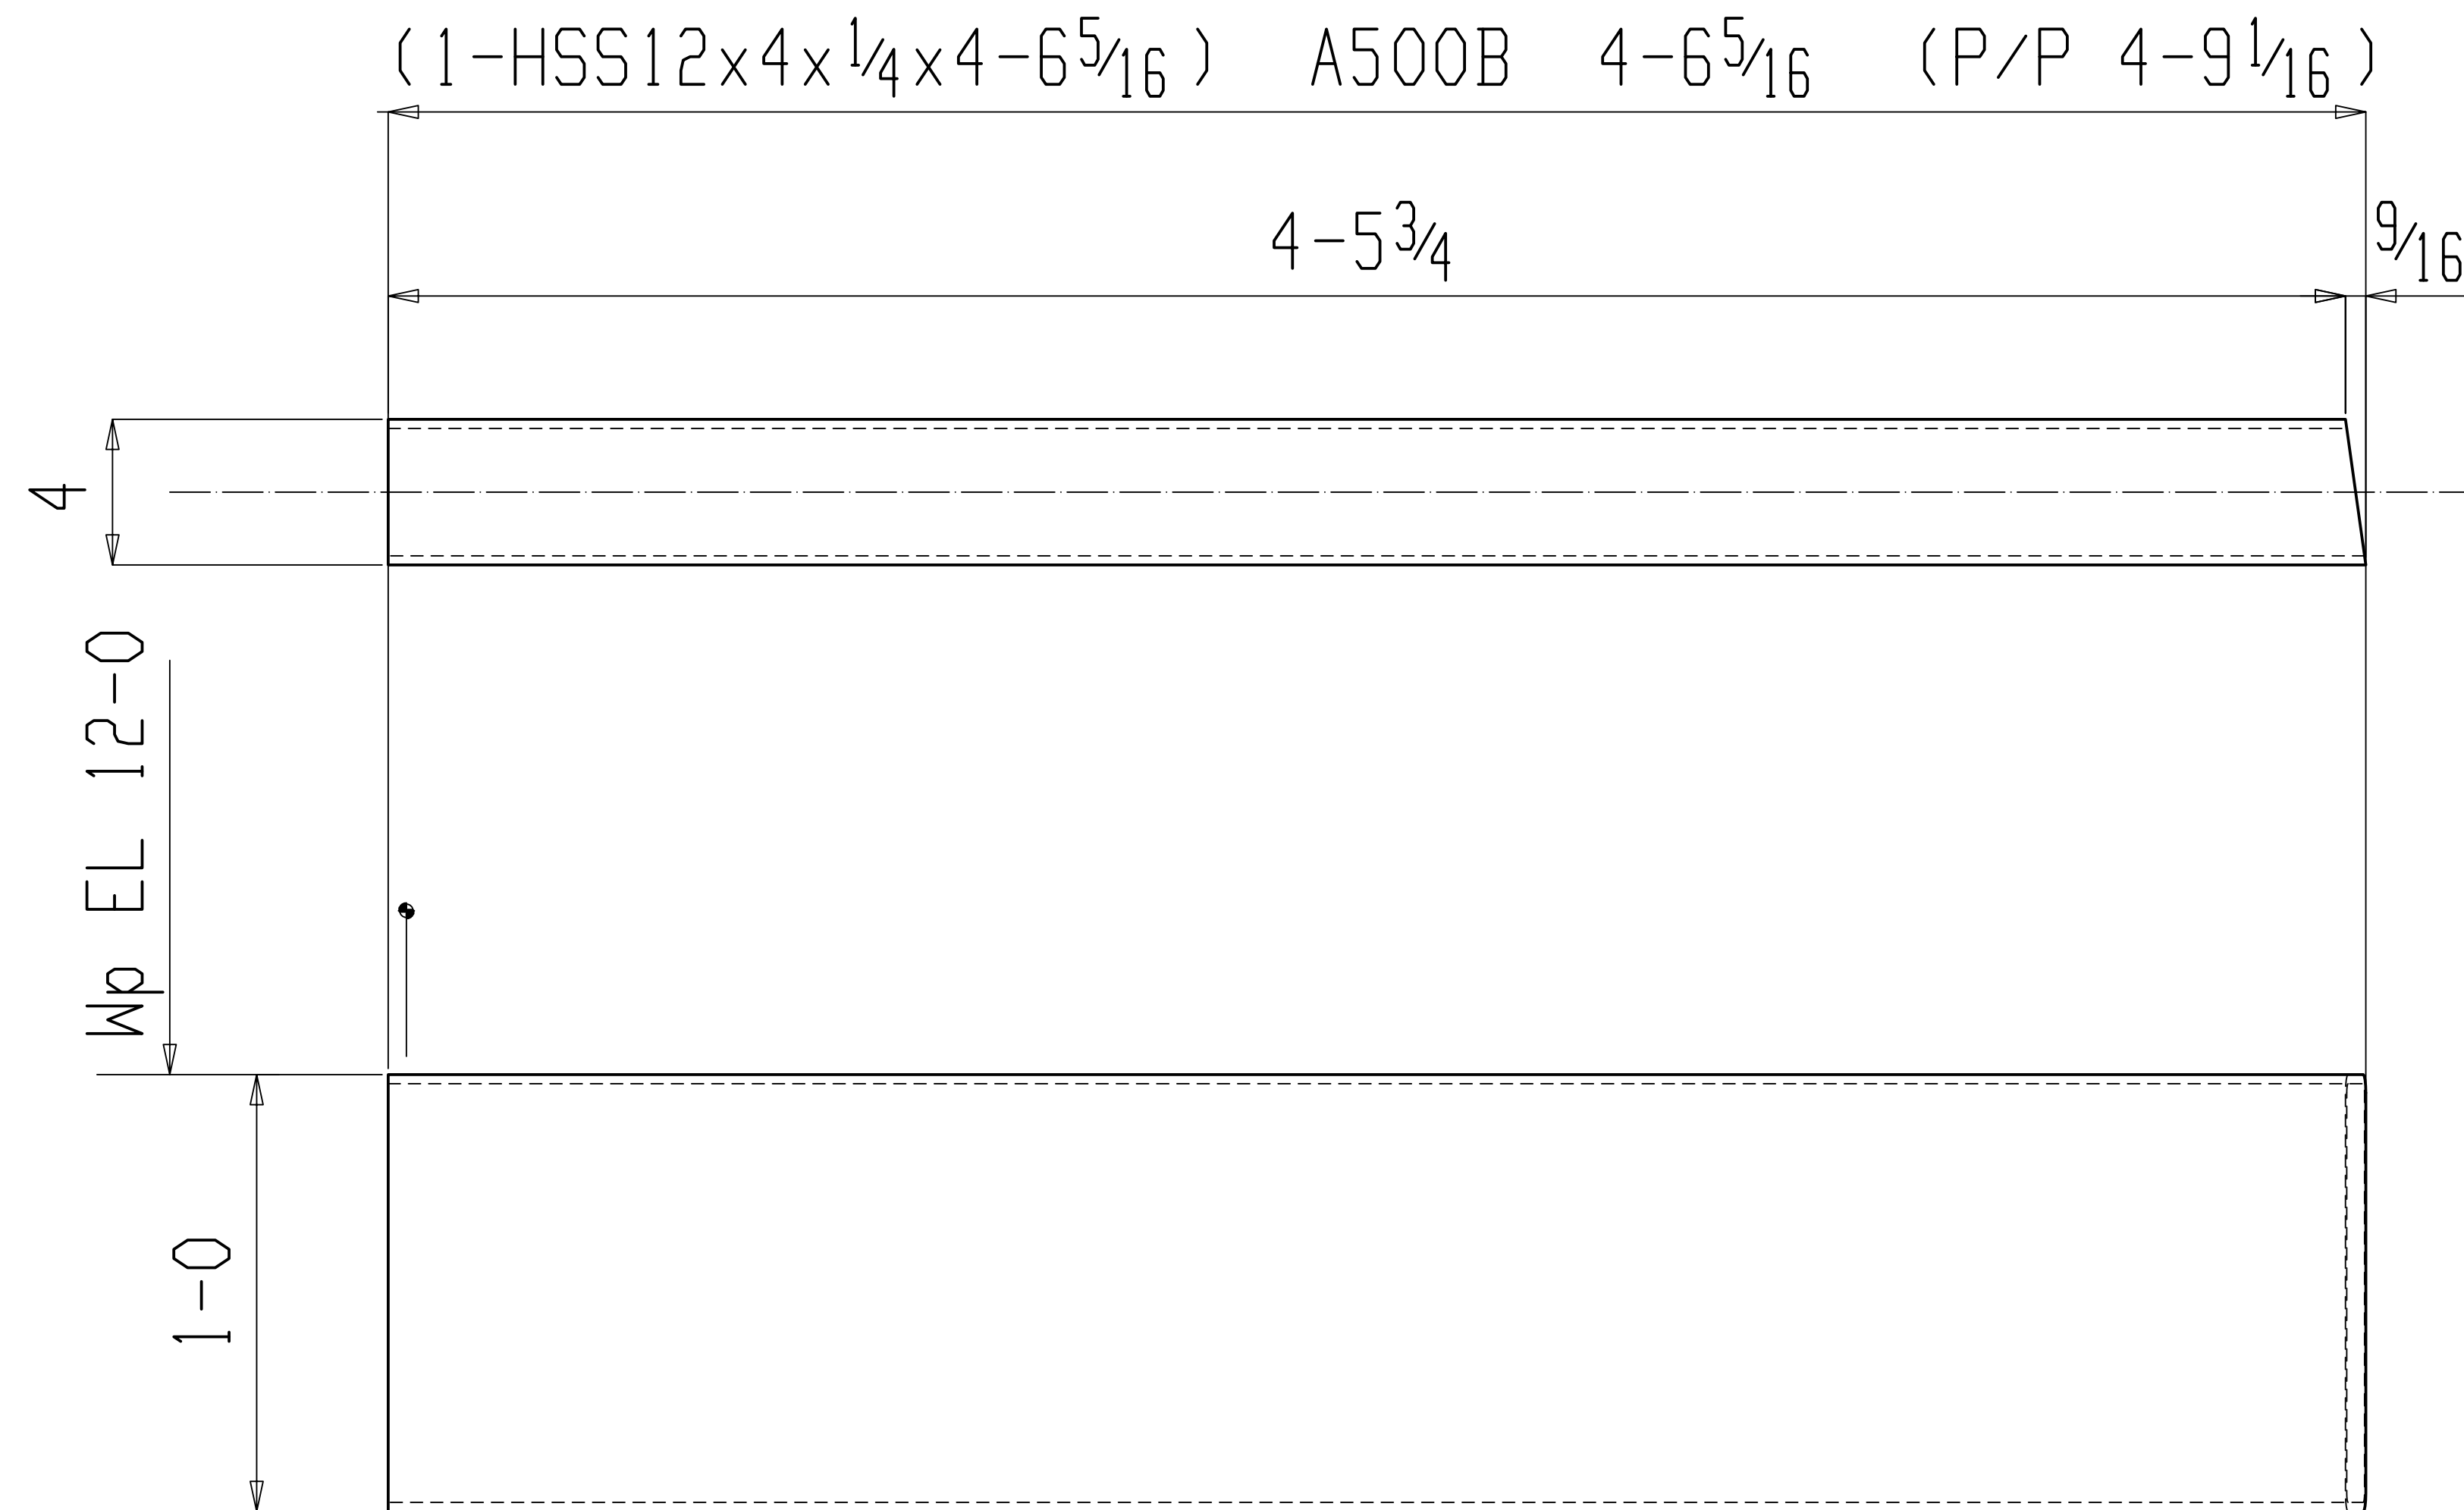

ONE BEAM 18B1



SHOP BILL NO.	JOB	Shake Shack - Atlanta, GA	
	MADE BY	JORDAN MILLER	CHECKED BY DATE \$DATE
	ARCH		
	CONT		
	DWG. NAME	18B1	DWG. NO.