


BILL OF MATERIAL

LINE #	QTY	PC MARK	DESCRIPTION	LENGTH	REMARKS	WEIGHT TOTAL	ADVANCE MILL #
ONE	3B1		BEAM			52	
1	hss36		HSS12x4x1/4	2 0	A500B	52	

(1-HSS12x4x1/4x2-0) A500B 2-0 (P/P 2-4)

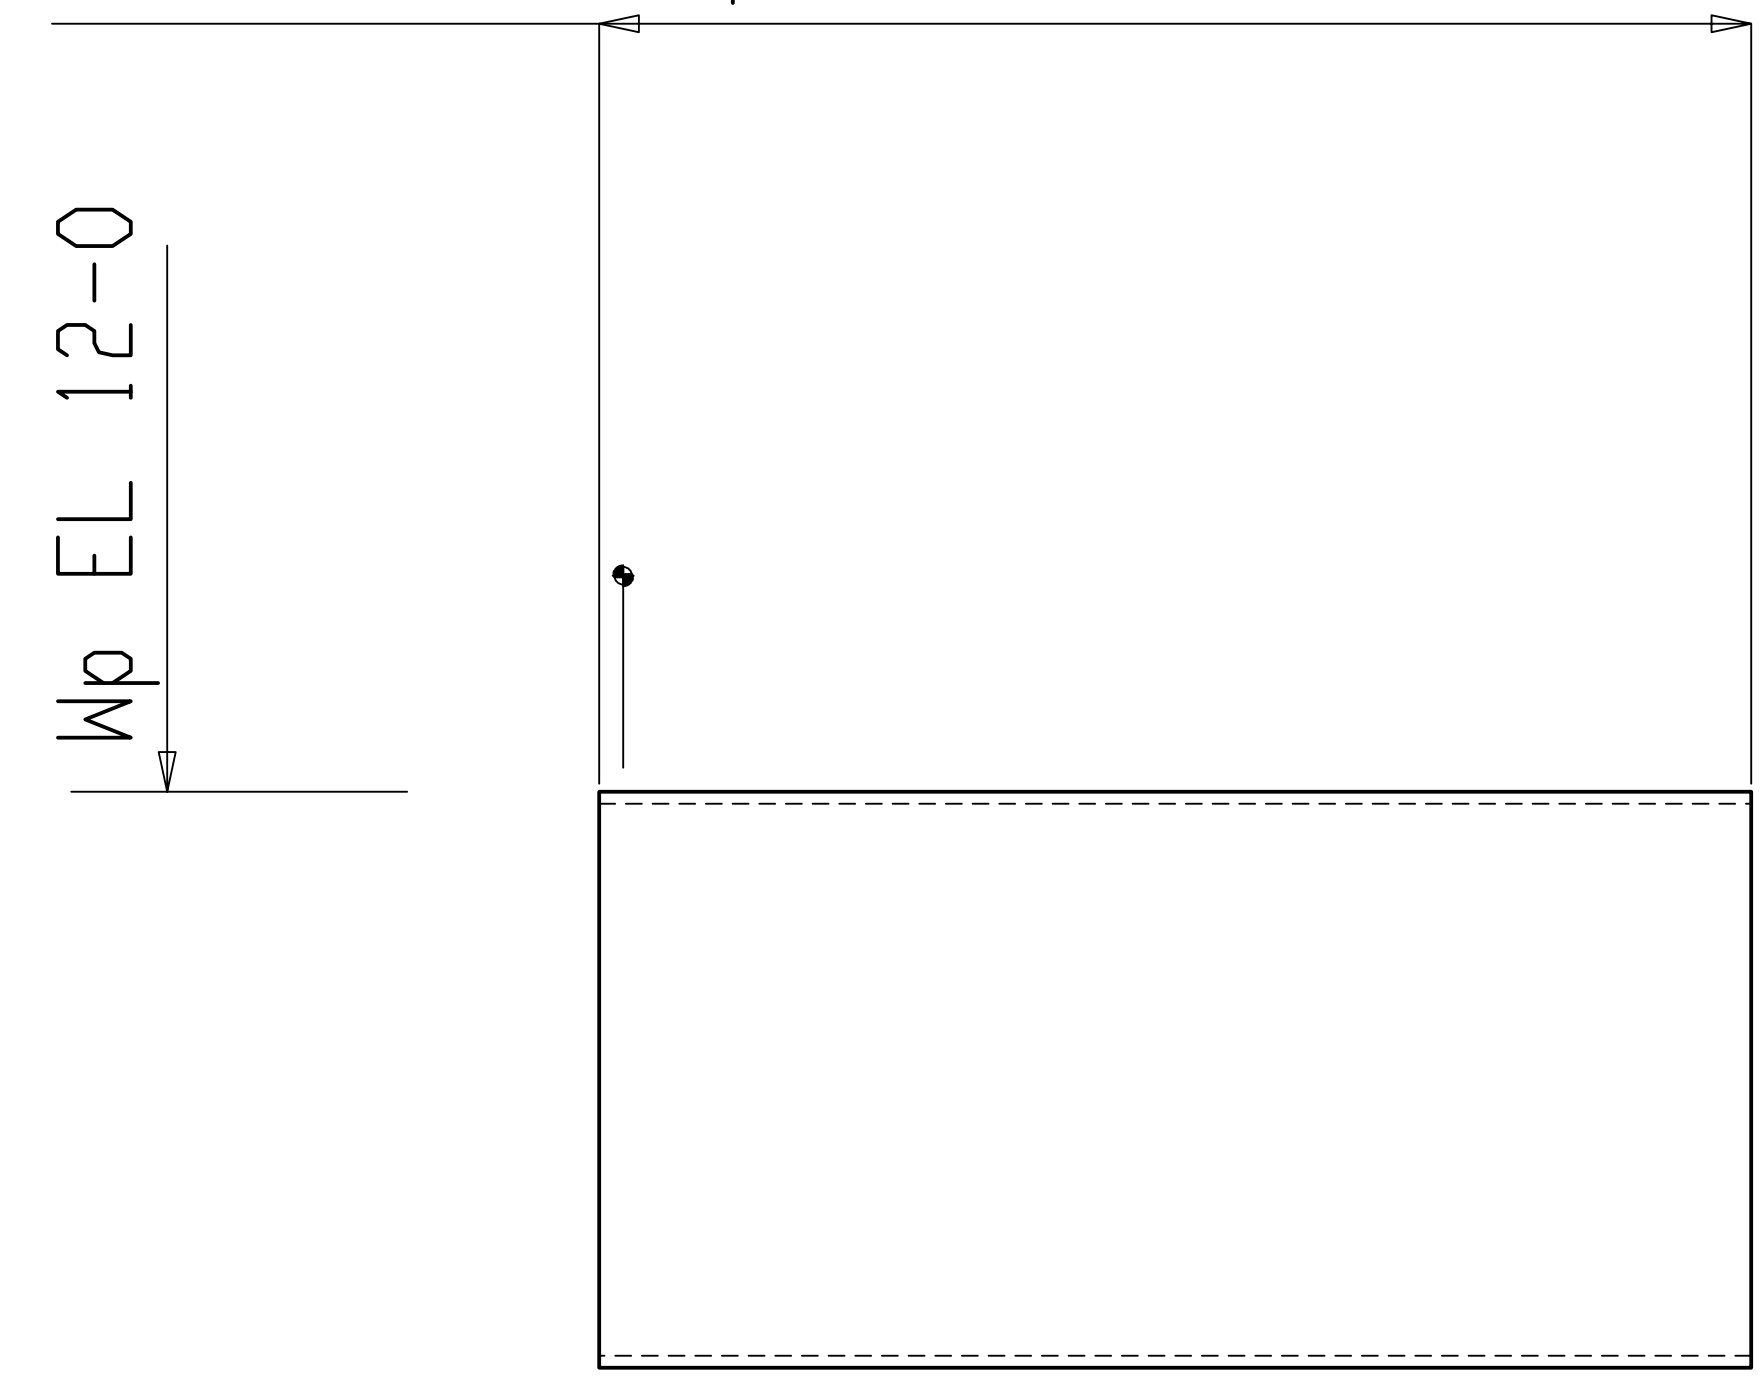

ONE BEAM 3B1



SHOP BILL NO.	JOB	Shake Shack - Atlanta, GA	
	MADE BY	JORDAN MILLER	CHECKED BY DATE \$DATE
	ARCH		
	CONT		
	DWG. NAME	3B1	DWG. NO.