


BILL OF MATERIAL

LINE #	QTY	PC MARK	DESCRIPTION	LENGTH	REMARKS	WEIGHT TOTAL	ADVANCE MILL #
ONE	25B1		BEAM			142	
1	e25		C12x20.7	6 10 ³ / ₈	A36	142	

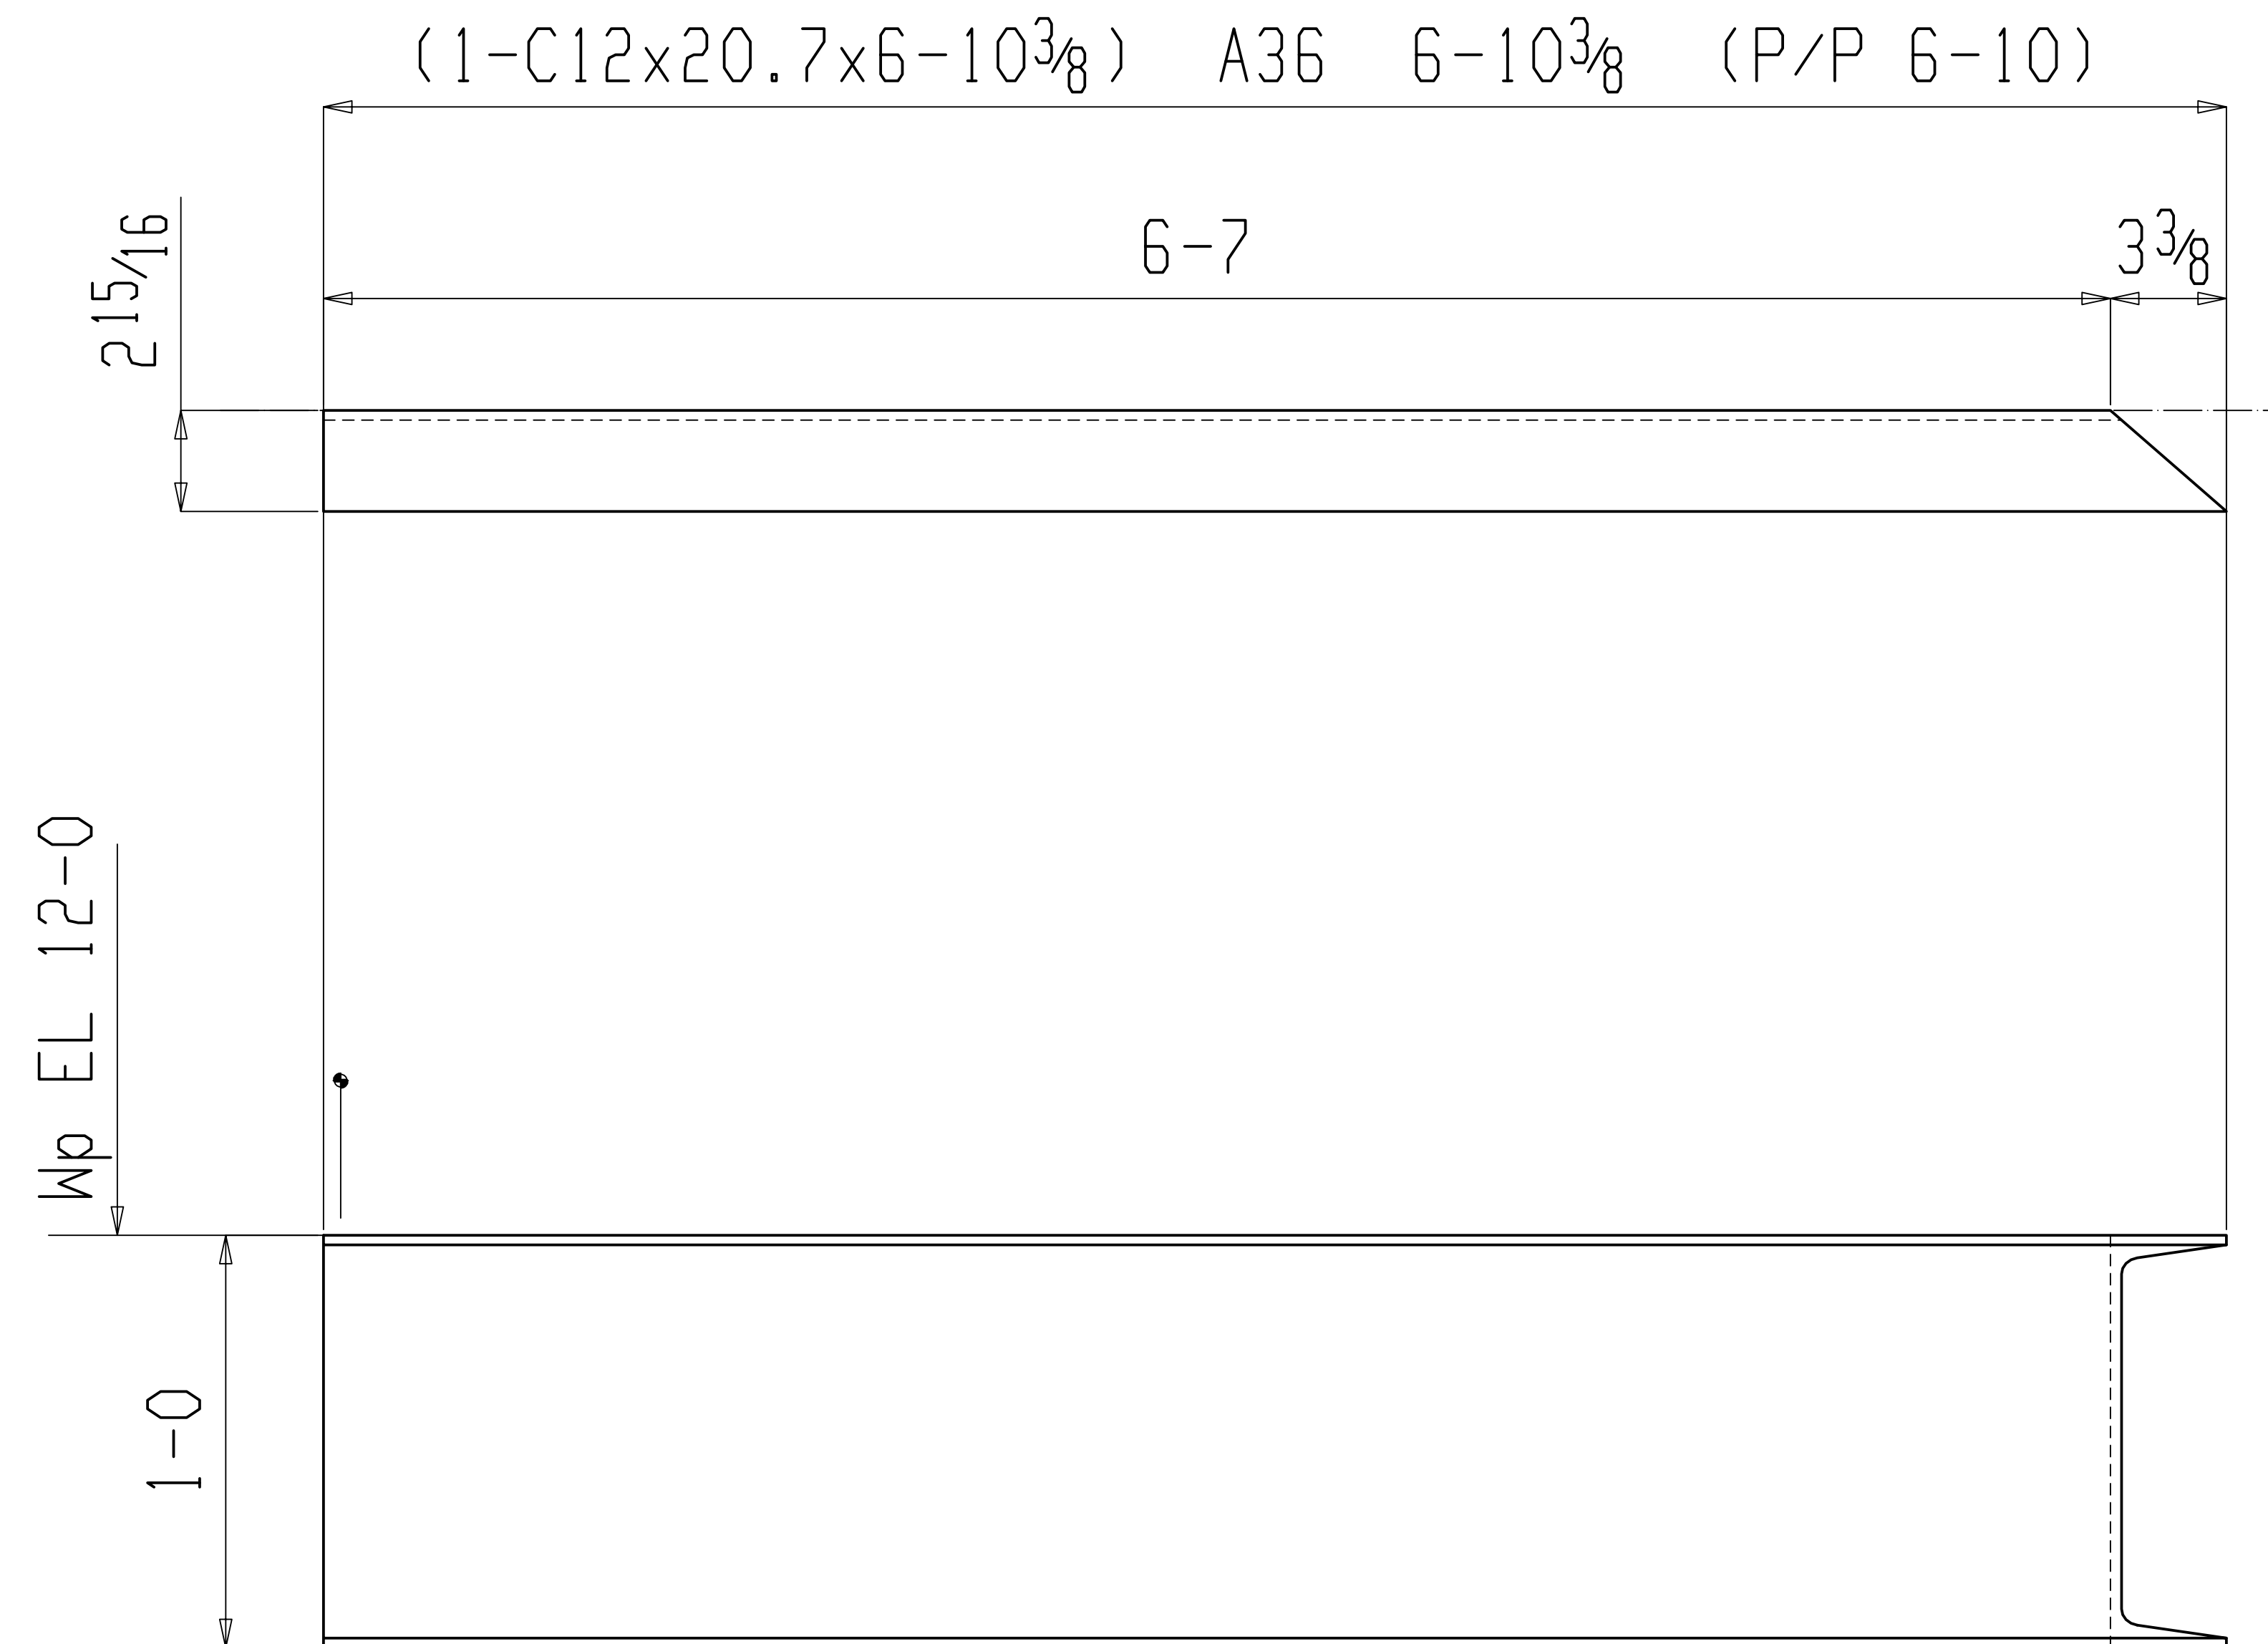

ONE BEAM 25B1

W	12 x 5/16
F	2 15/16 x 1/2
K	1 1/8 x 3/4

SHOP NOTE:
TOE DIRECTION NEAR SIDE



SHOP BILL NO.	JOB	Shake Shack - Atlanta, GA	
	MADE BY	JORDAN MILLER	CHECKED BY DATE \$DATE
	ARCH		
	CONT		
	DWG. NAME	25B1	DWG. NO.