


BILL OF MATERIAL							
LINE #	QTY	PC	DESCRIPTION	LENGTH	REMARKS	WEIGHT TOTAL	ADVANCE MILL #
ONE	26B1		BEAM			798	
1	c27		C12x20.7	38 6 7/8	A36	798	

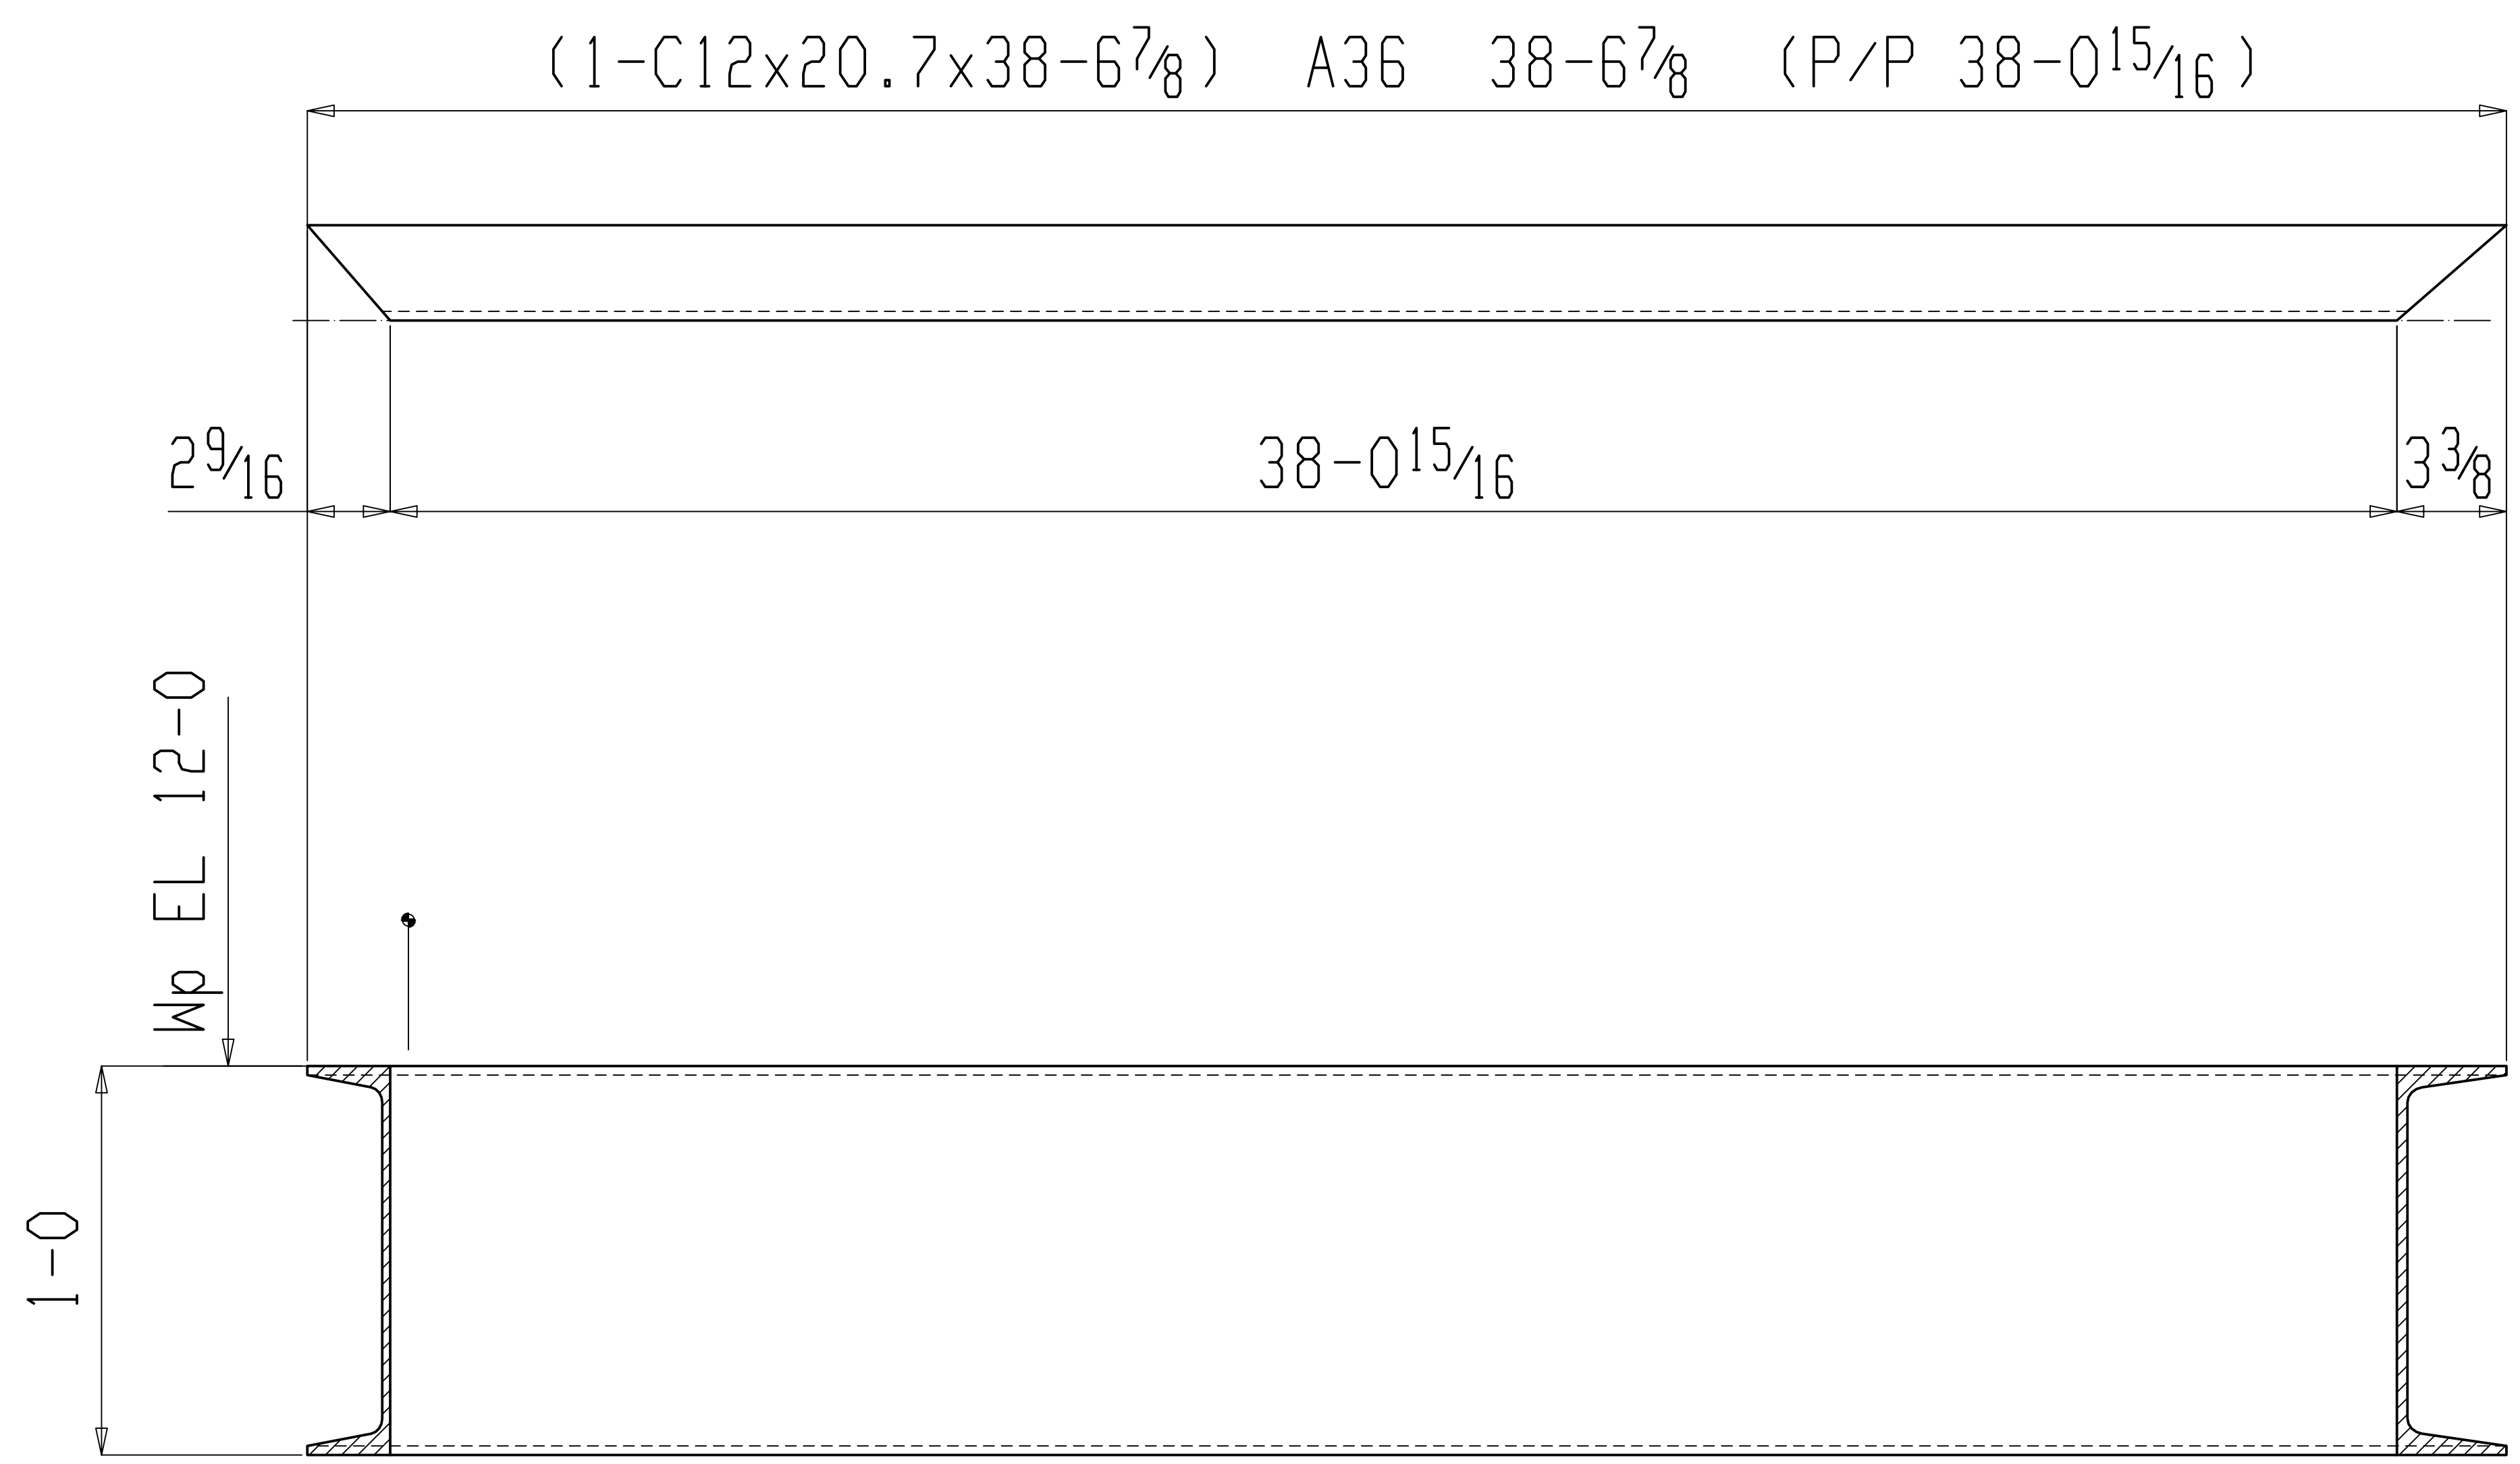

ONE BEAM 26B1

W	12 x 5/16
F	2 15/16 x 1/2
K	1 1/8 x 3/4

SHOP NOTE:
TOE DIRECTION FAR SIDE



SHOP BILL NO.	JOB	Shake Shack - Atlanta, GA	
	MADE BY	JORDAN MILLER	CHECKED BY DATE \$DATE
	ARCH		
	CONT		
	DWG. NAME	26B1	DWG. NO.