


BILL OF MATERIAL

LINE #	QTY	PC MARK	DESCRIPTION	LENGTH	REMARKS	WEIGHT TOTAL	ADVANCE MILL #
ONE	23B1		BEAM			187	
1	c22		C12x20.7	9'-0 ⁵ / ₁₆	A36	187	

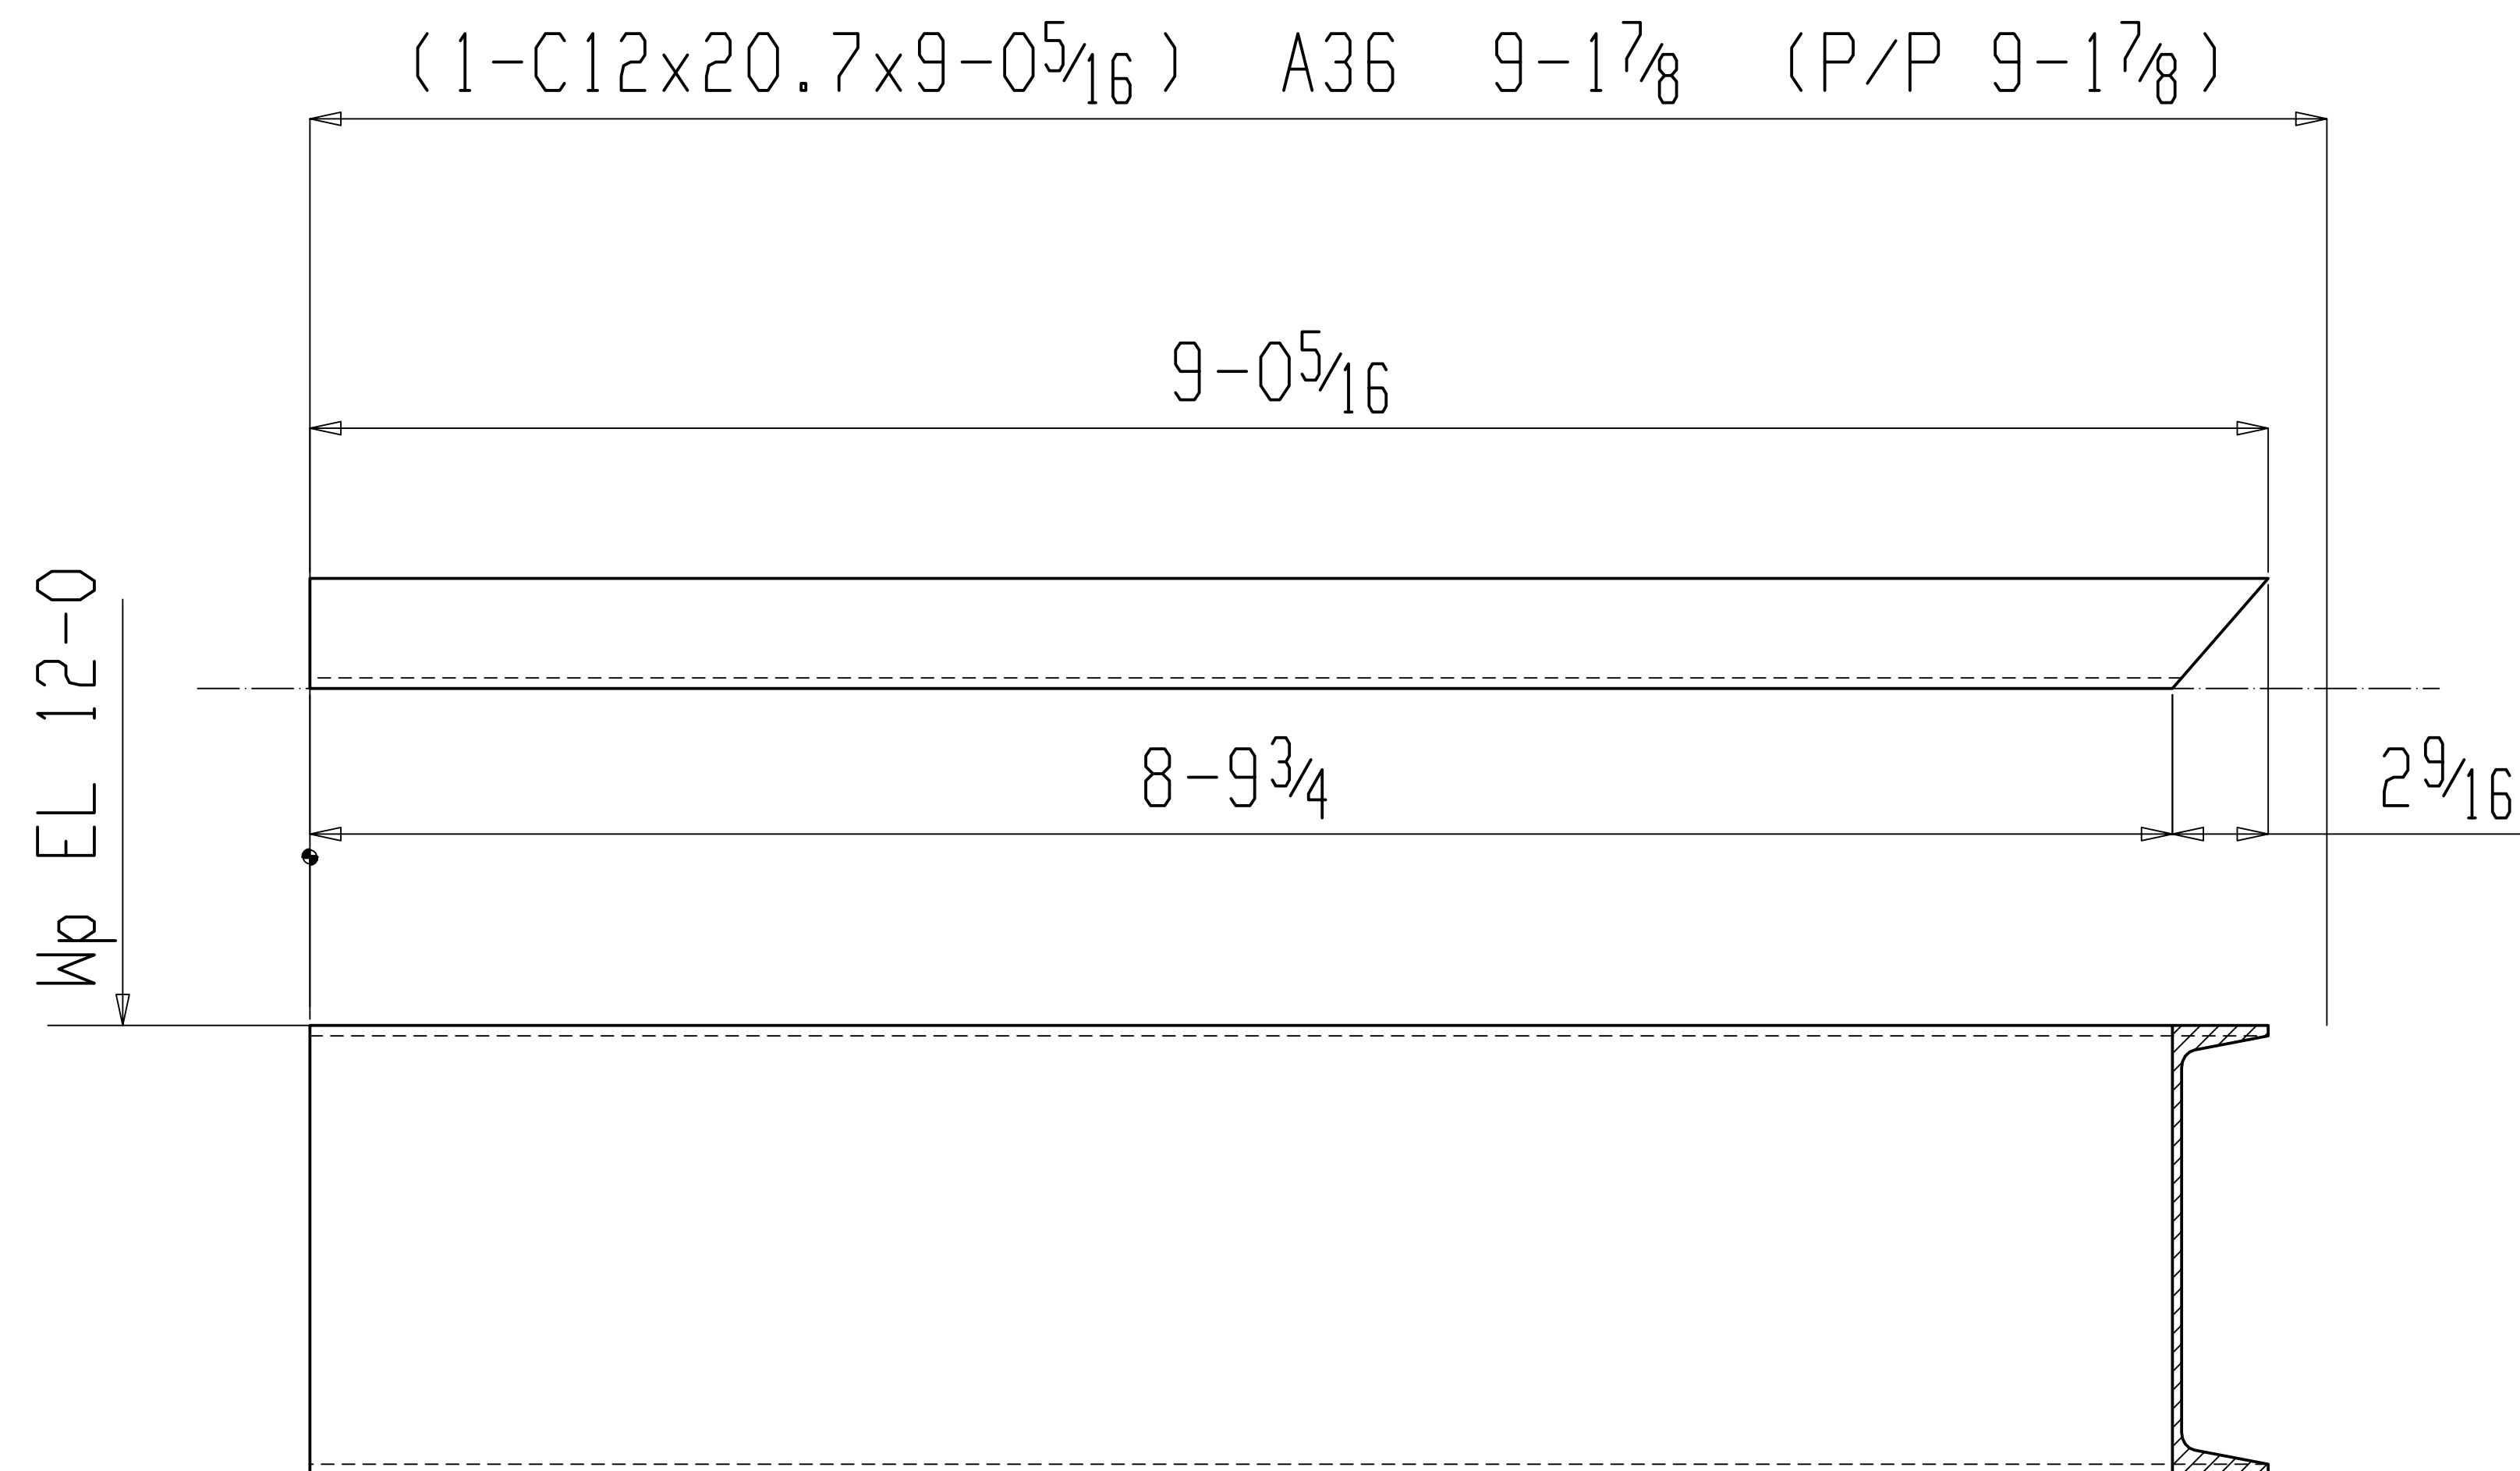

ONE BEAM 23B1

W	$12 \times \frac{5}{16}$
F	$2 \frac{15}{16} \times \frac{1}{2}$
K	$1 \frac{1}{8} \times \frac{3}{4}$

SHOP NOTE:
TOE DIRECTION FAR SIDE



SHOP BILL NO.	JOB	Shake Shack - Atlanta, GA	
	MADE BY	JORDAN MILLER	CHECKED BY DATE \$DATE
	ARCH		
	CONT		
	DWG. NAME	23B1	DWG. NO.