


BILL OF MATERIAL

LINE #	QTY	PC MARK	DESCRIPTION	LENGTH	REMARKS	WEIGHT TOTAL	ADVANCE MILL #
4	30C1		COLUMN			2292	
4	hss53		HSS6x4x3/8	21	10 3/4 S2E A500B	1959	
8	a13		L4x4x3/8	1	7 1/2 A36	127	
4	a19		L4x4x3/8	1	4 5/16 A36	53	
4	a20		L4x4x3/8	1	4 9/16 A36	53	
4	bp1		PL 3/4x10	0	10 A36	85	
4	cp1		FL 1/2x4	0	6 A36	14	

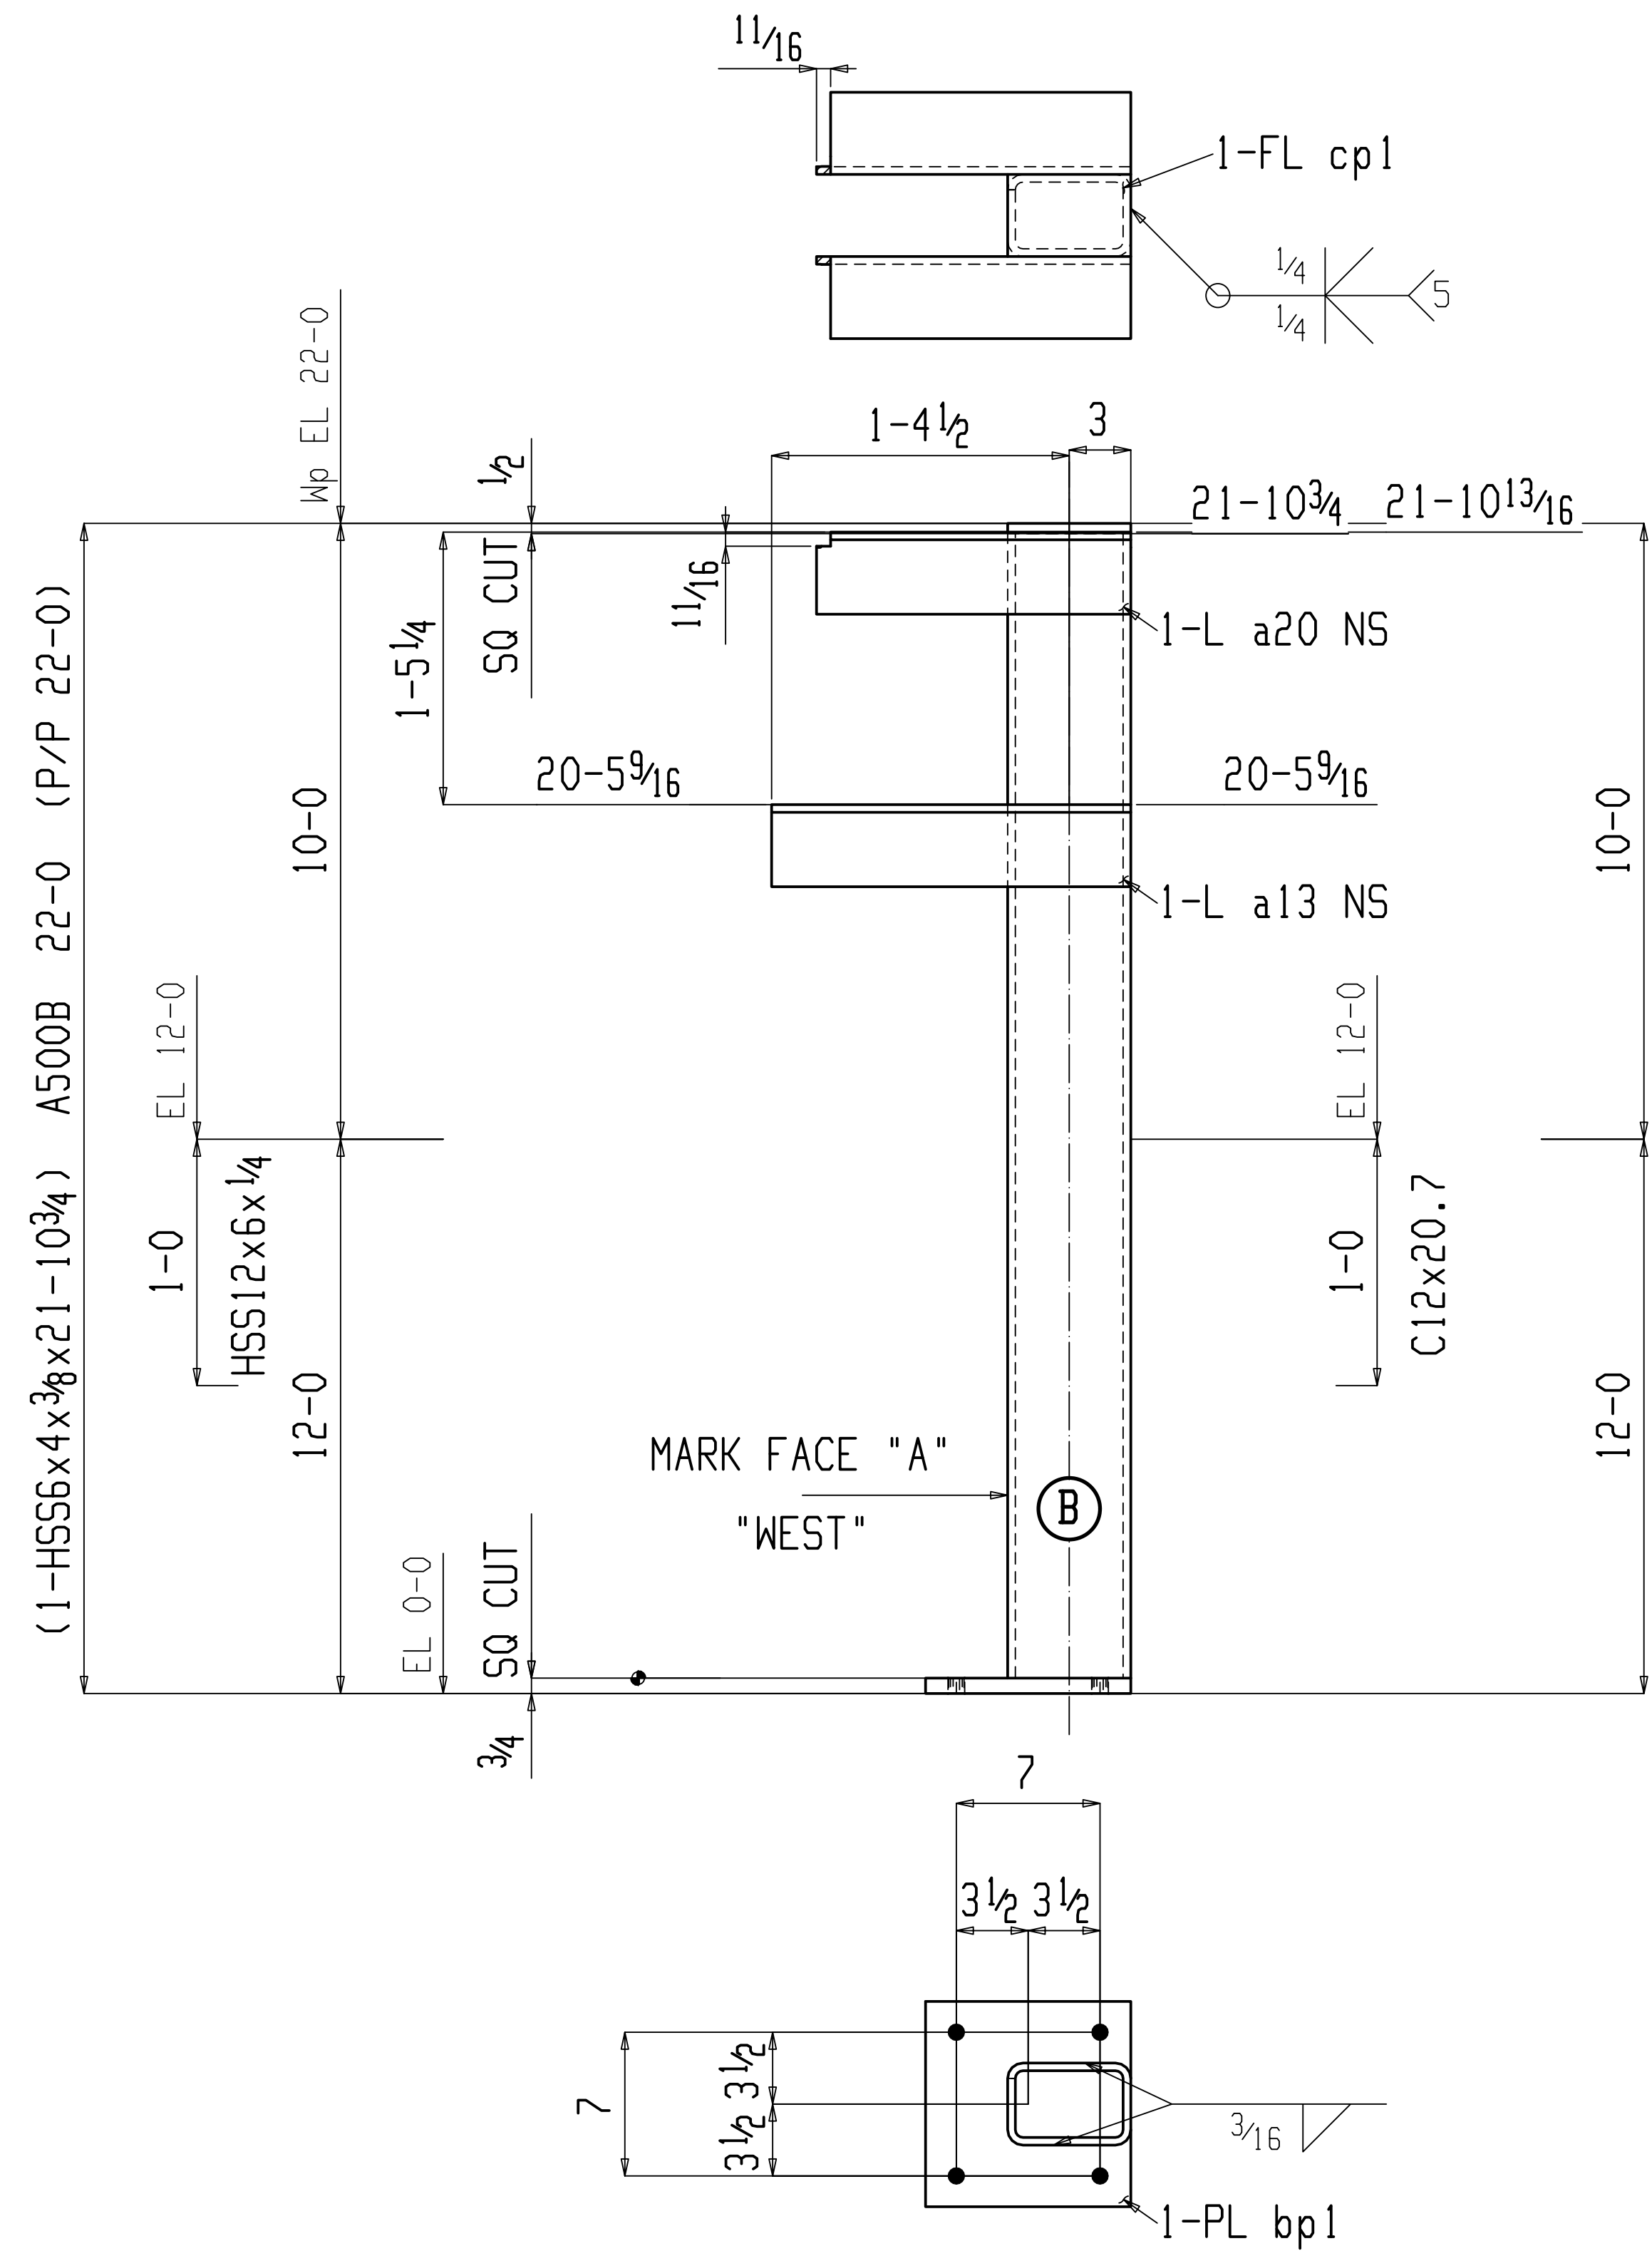

4 COLUMNS 30C1

AT GRID:
 E.8 & 23.7
 E.9 & 23.7
 F.6 & 23.7
 F.7 & 23.7



SHOP BILL NO.		JOB Shake Shack - Atlanta, GA	
		MADE BY JORDAN MILLER CHECKED BY DATE \$DATE	
		ARCH	
		CONT	
DWG. NAME		DWG. NO.	
30C1			