


BILL OF MATERIAL

LINE #	QTY	PC MARK	DESCRIPTION	LENGTH	REMARKS	WEIGHT TOTAL	ADVANCE MILL #
	2	9B1	BEAM		Galv	208	
	2	c30	C6x8.2	12 8	A36	208	

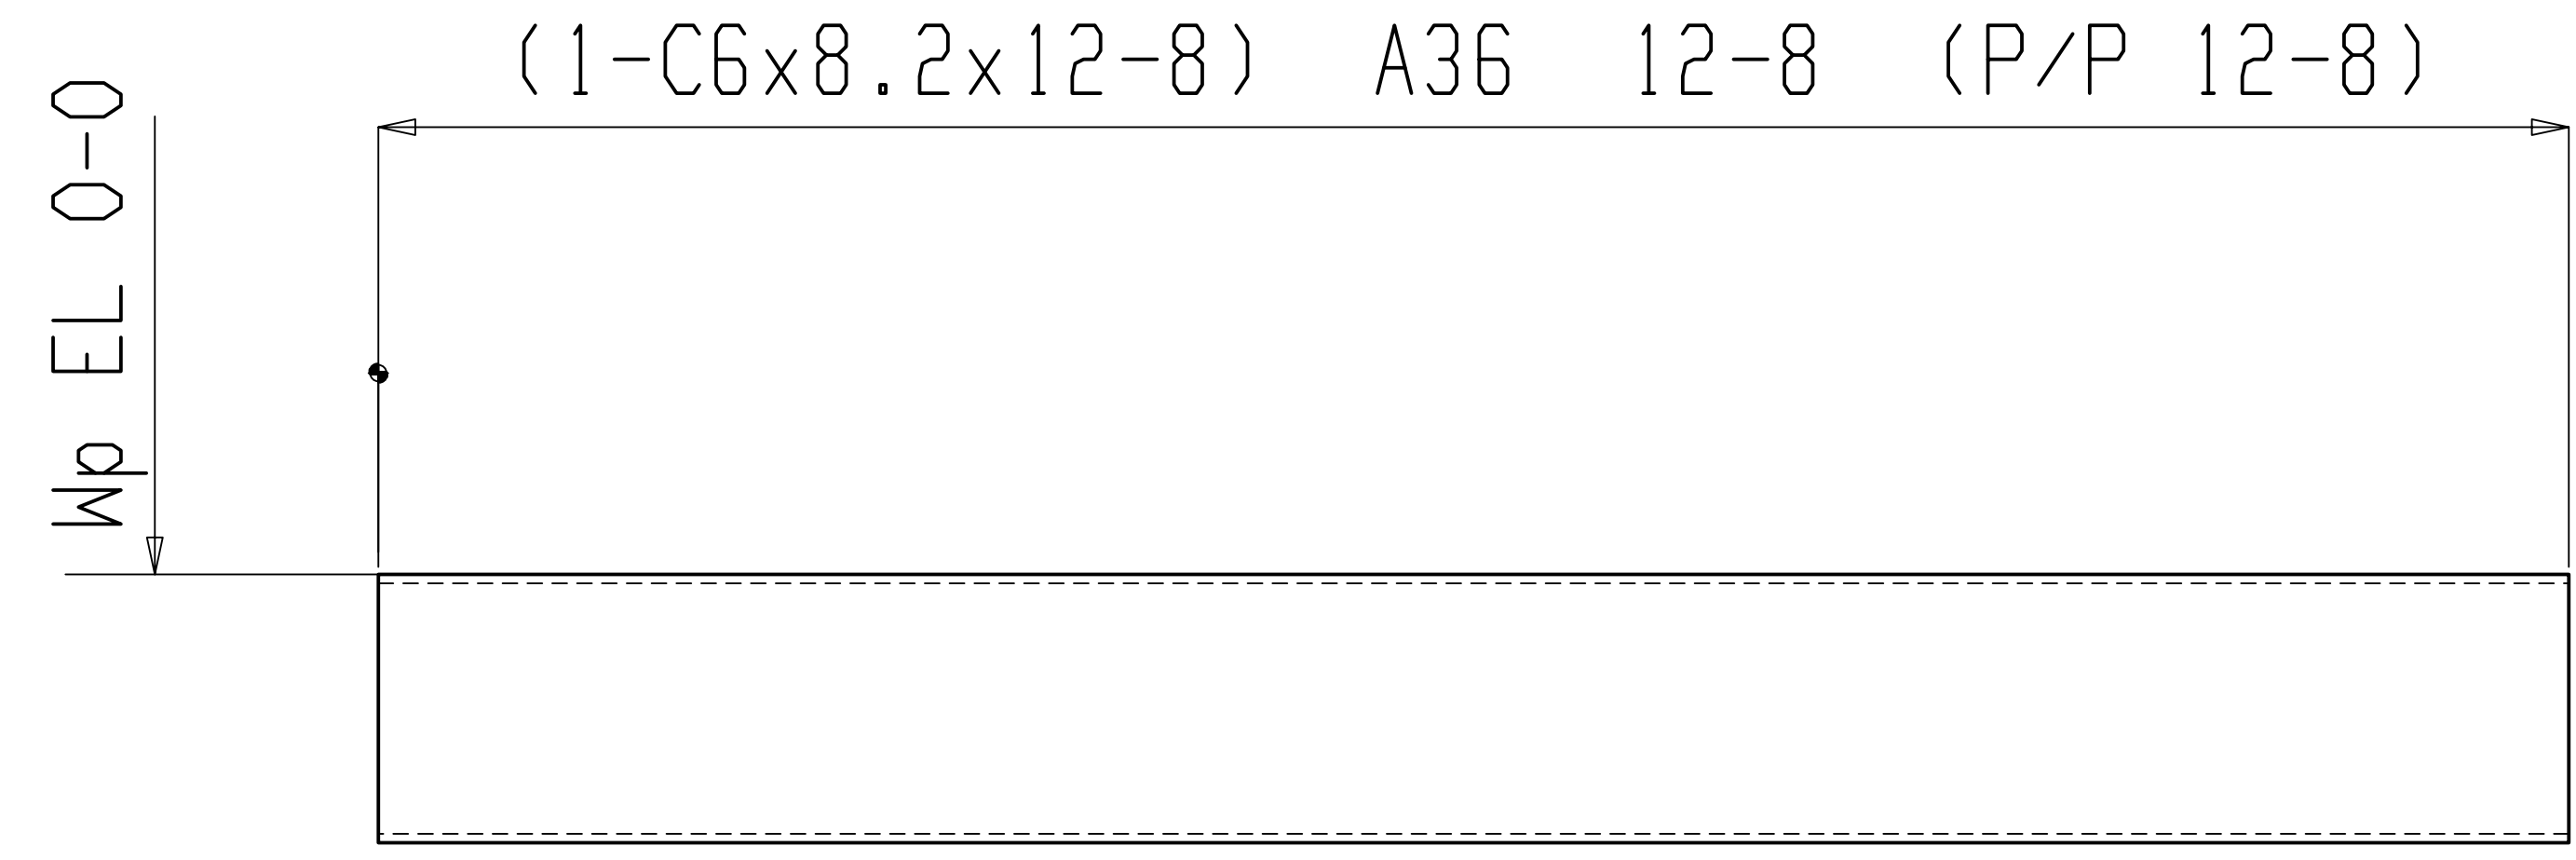

2 BEAMS 9B1

W	6x <sup>3</sup> / <sub>16</sub>
F	1 <sup>15</sup> / <sub>16</sub> x <sup>5</sup> / <sub>16</sub>
K	1 <sup>3</sup> / <sub>16</sub> x <sup>9</sup> / <sub>16</sub>

SHOP NOTE:  
TOE DIRECTION FAR SIDE



SHOP BILL NO.	JOB	Shake Shack - Atlanta, GA	
	MADE BY	JORDAN MILLER	CHECKED BY DATE \$DATE
	ARCH		
	CONT		
	DWG. NAME	9B1	DWG. NO.