


BILL OF MATERIAL

| LINE # | QTY | PC MARK | DESCRIPTION | LENGTH | REMARKS | WEIGHT TOTAL | ADVANCE MILL # |
|--------|-------|---------|-------------|--------|---------|--------------|----------------|
| ONE | 1B1 | | BEAM | | | 17 | |
| 1 | hss39 | | HSS12x4x1/4 | 0 8 | A500B | 17 | |
| | | | | | | | |
| | | | | | | | |
| | | | | | | | |
| | | | | | | | |
| | | | | | | | |

(1-HSS12x4x1/4x8) A500B 8 (P/P 11)

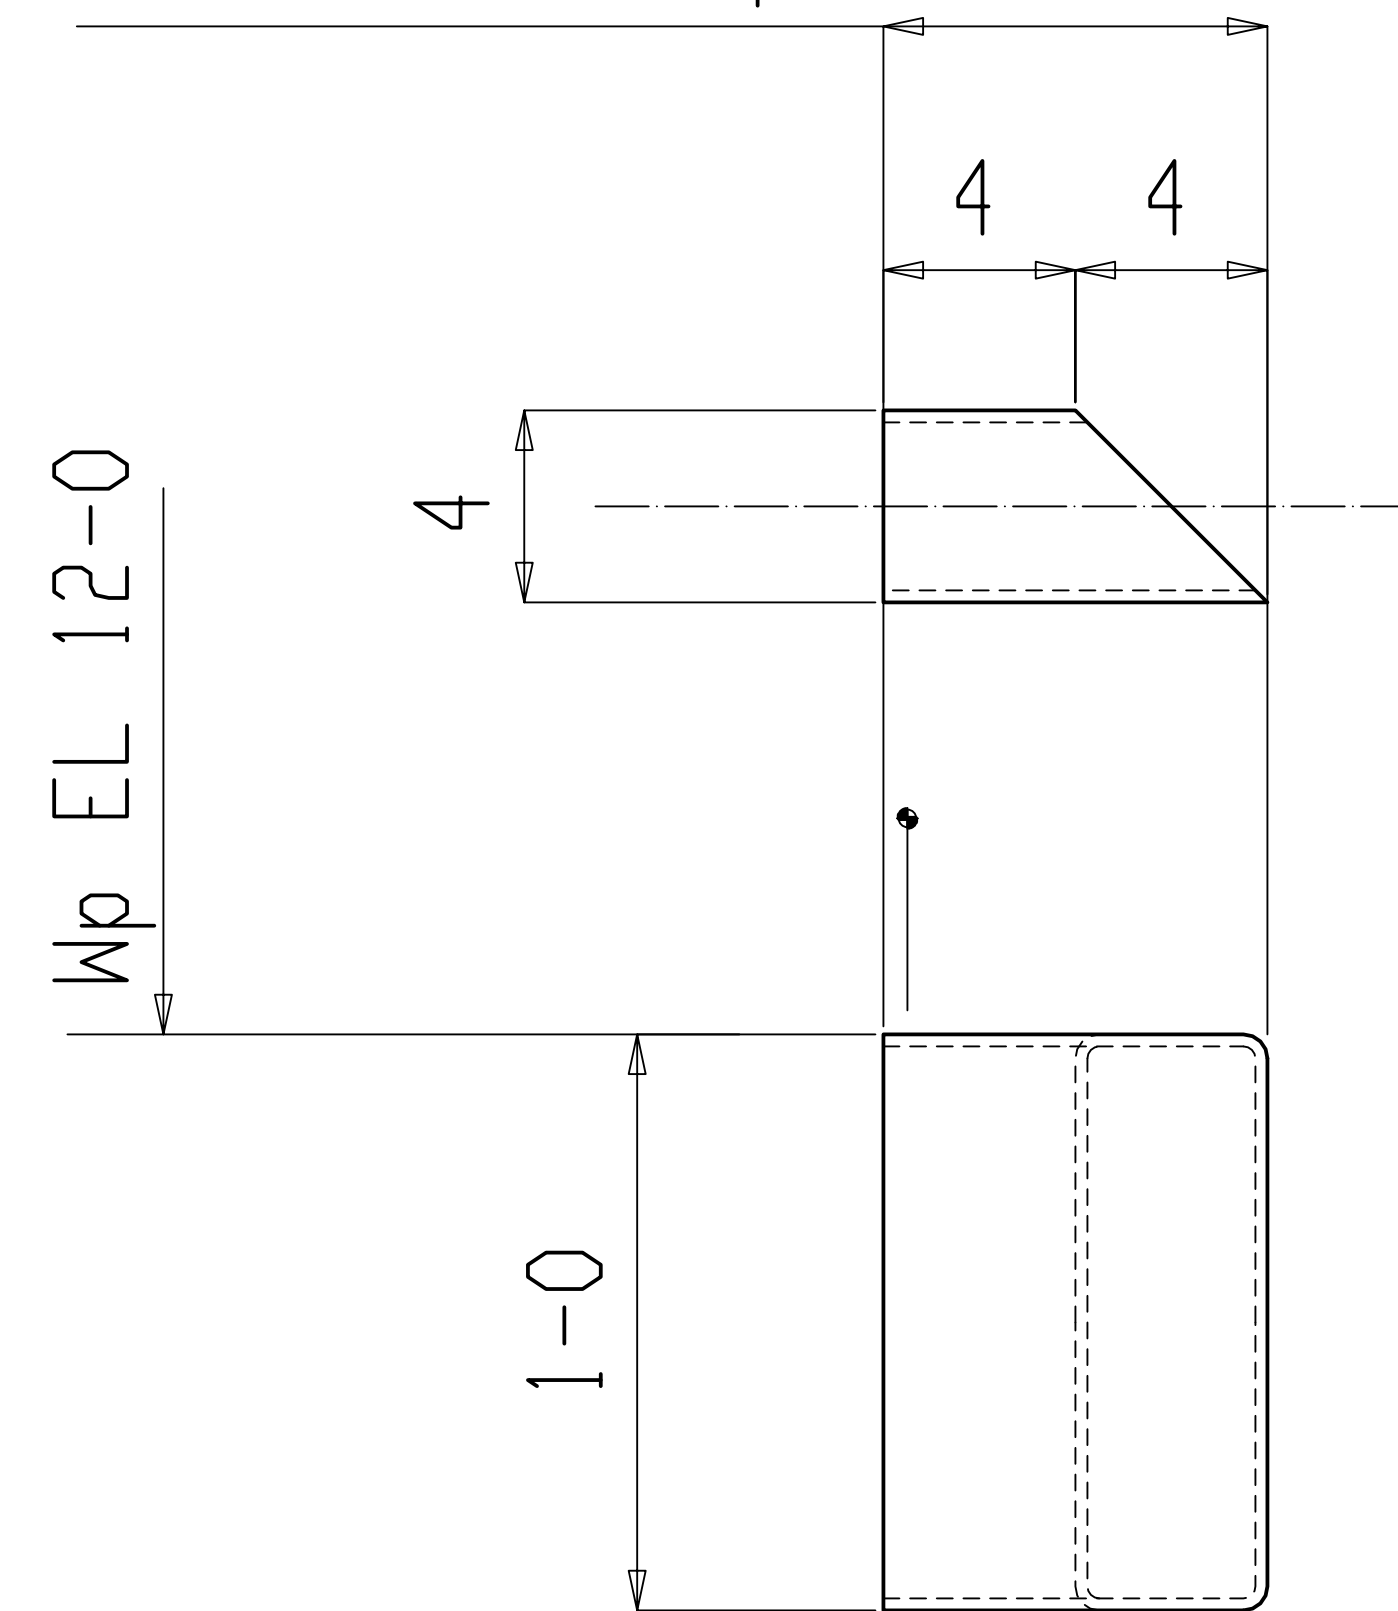

ONE BEAM 1B1



| | | | |
|---------------|-----------|---------------------------|------------|
| SHOP BILL NO. | JOB | Shake Shack - Atlanta, GA | |
| | MADE BY | JORDAN MILLER | CHECKED BY |
| | ARCH | | |
| | CONT | | |
| | DWG. NAME | 1B1 | DWG. NO. |