



BILL OF MATERIAL

LINE #	QTY	PC	DESCRIPTION	LENGTH	REMARKS	WEIGHT TOTAL	ADVANCE MILL #
ONE	16B1		BEAM			821	
1	hss29		HSS12x6x $\frac{3}{8}$	19 2 $\frac{1}{4}$	A500B	821	

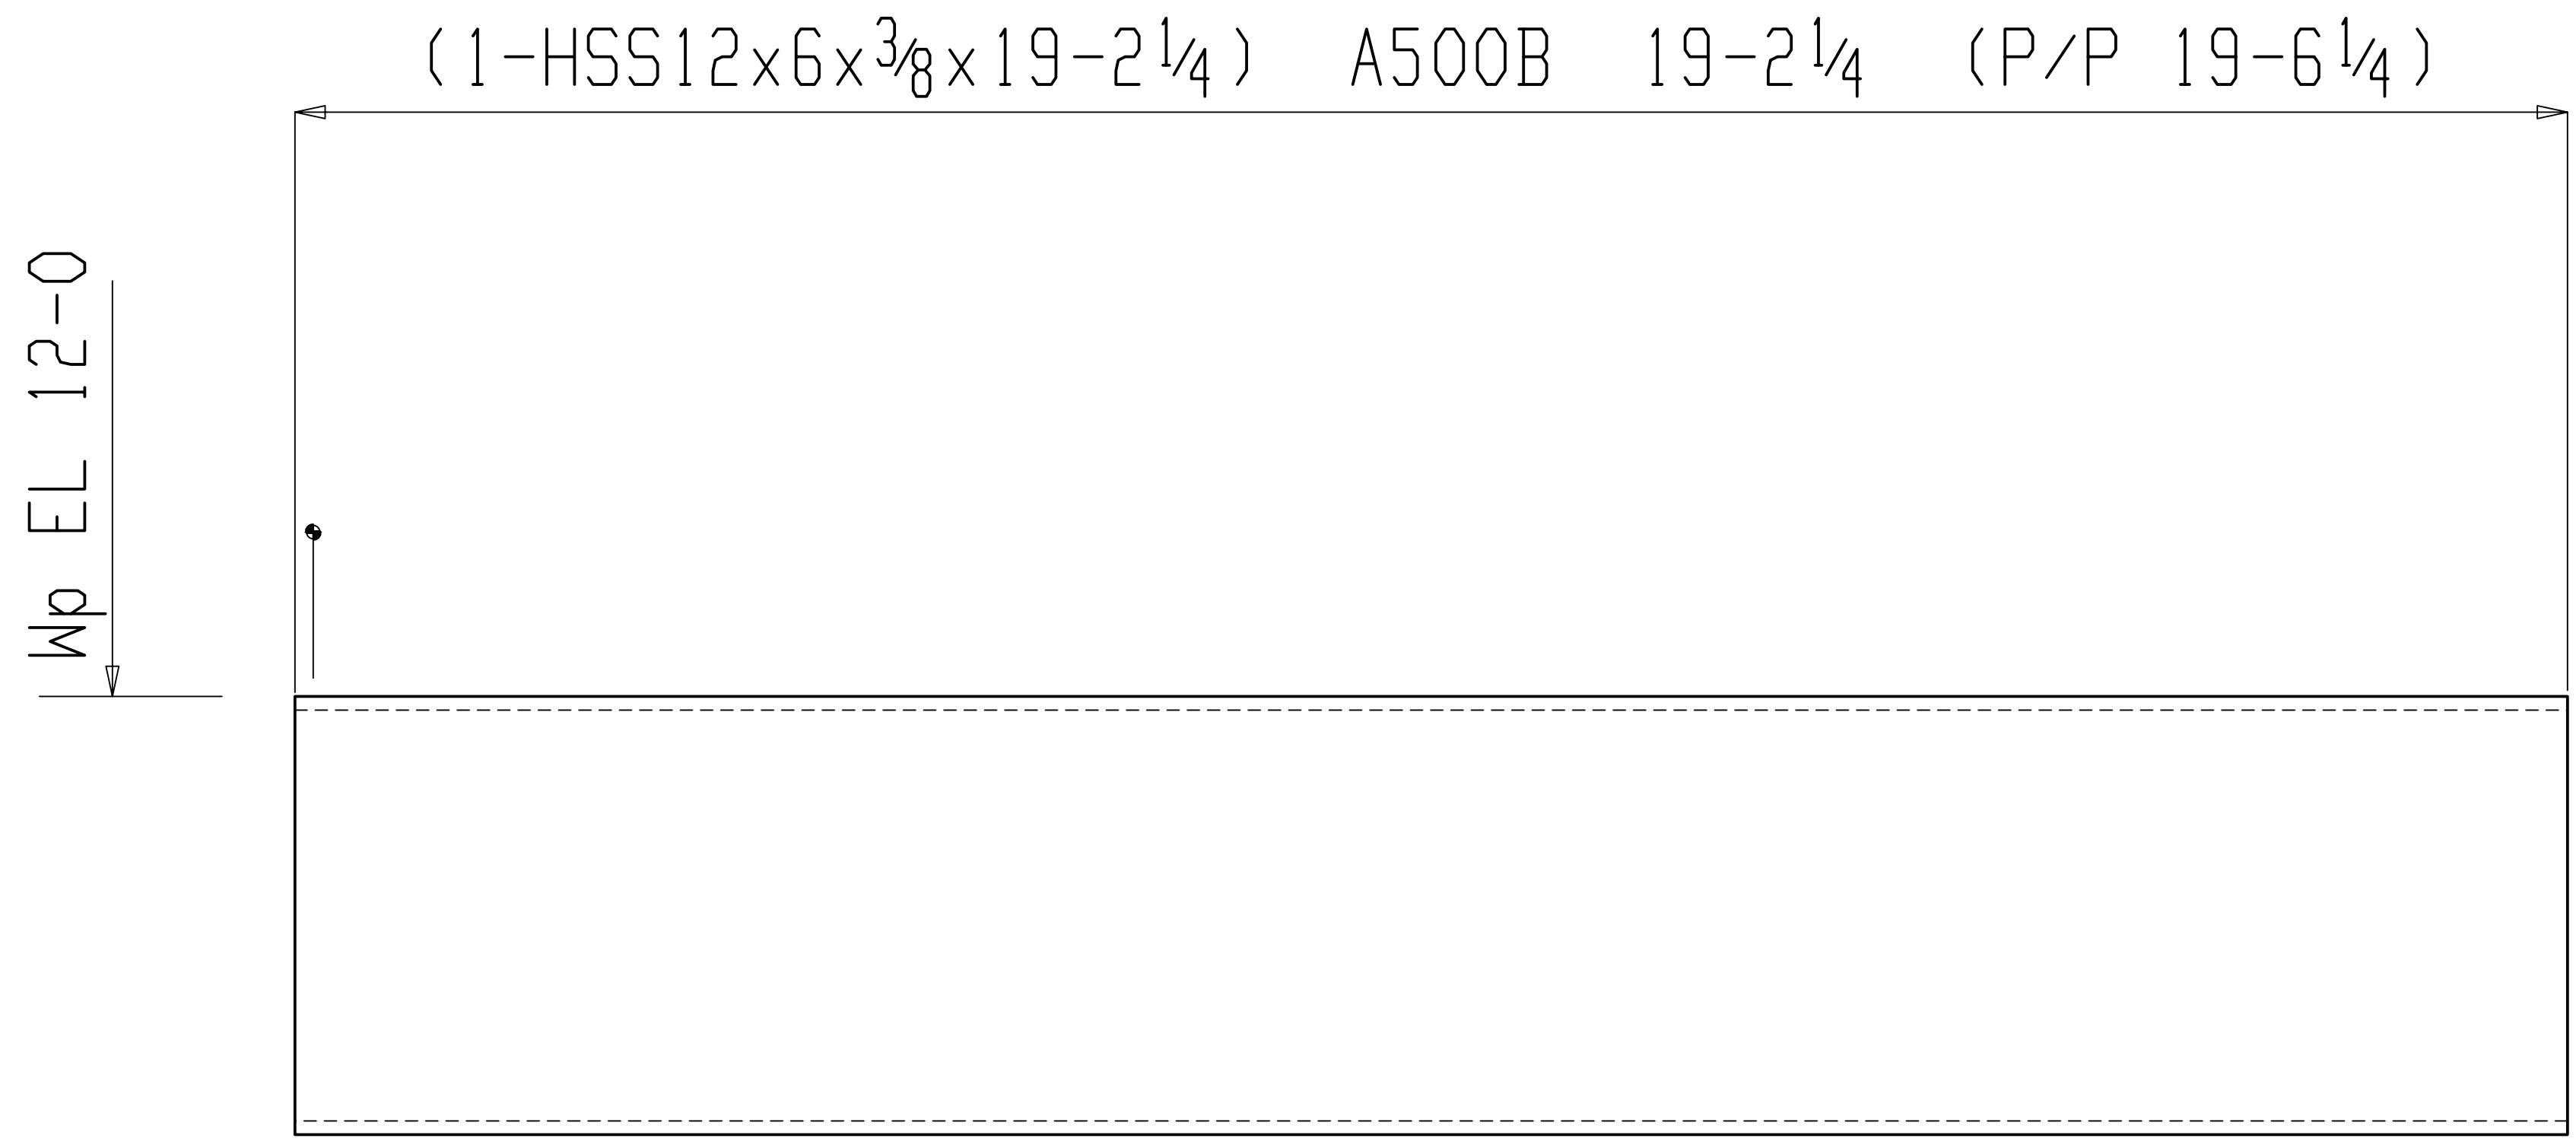

ONE BEAM 16B1

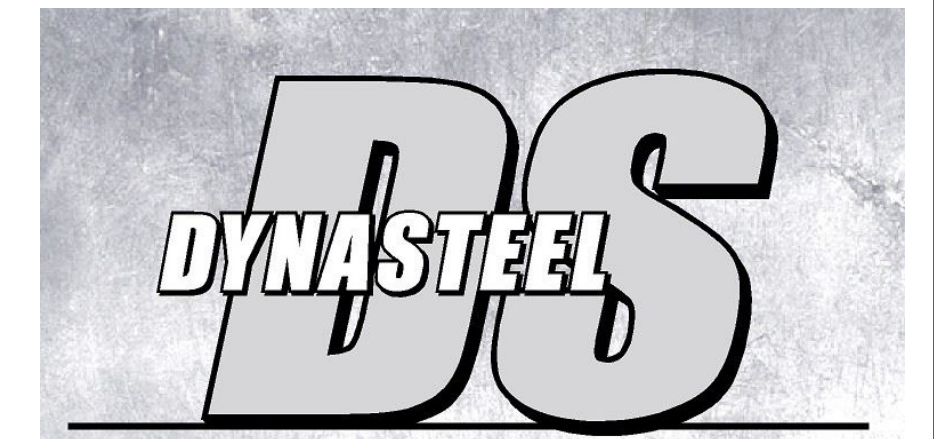

SHOP BILL NO.	JOB	Shake Shack - Atlanta, GA	
	MADE BY	JORDAN MILLER	CHECKED BY DATE \$DATE
	ARCH		
	CONT		
	DWG. NAME	16B1	DWG. NO.