


BILL OF MATERIAL

LINE #	QTY	PC	DESCRIPTION	LENGTH	REMARKS	WEIGHT TOTAL	ADVANCE MILL #
ONE	20B1		BEAM			206	
1	hss35		HSS12x6x1/4	5 7 1/2	A500B	164	
2	a7		L2 1/2x2 1/2x1/4	5 0 1/2	A36	41	

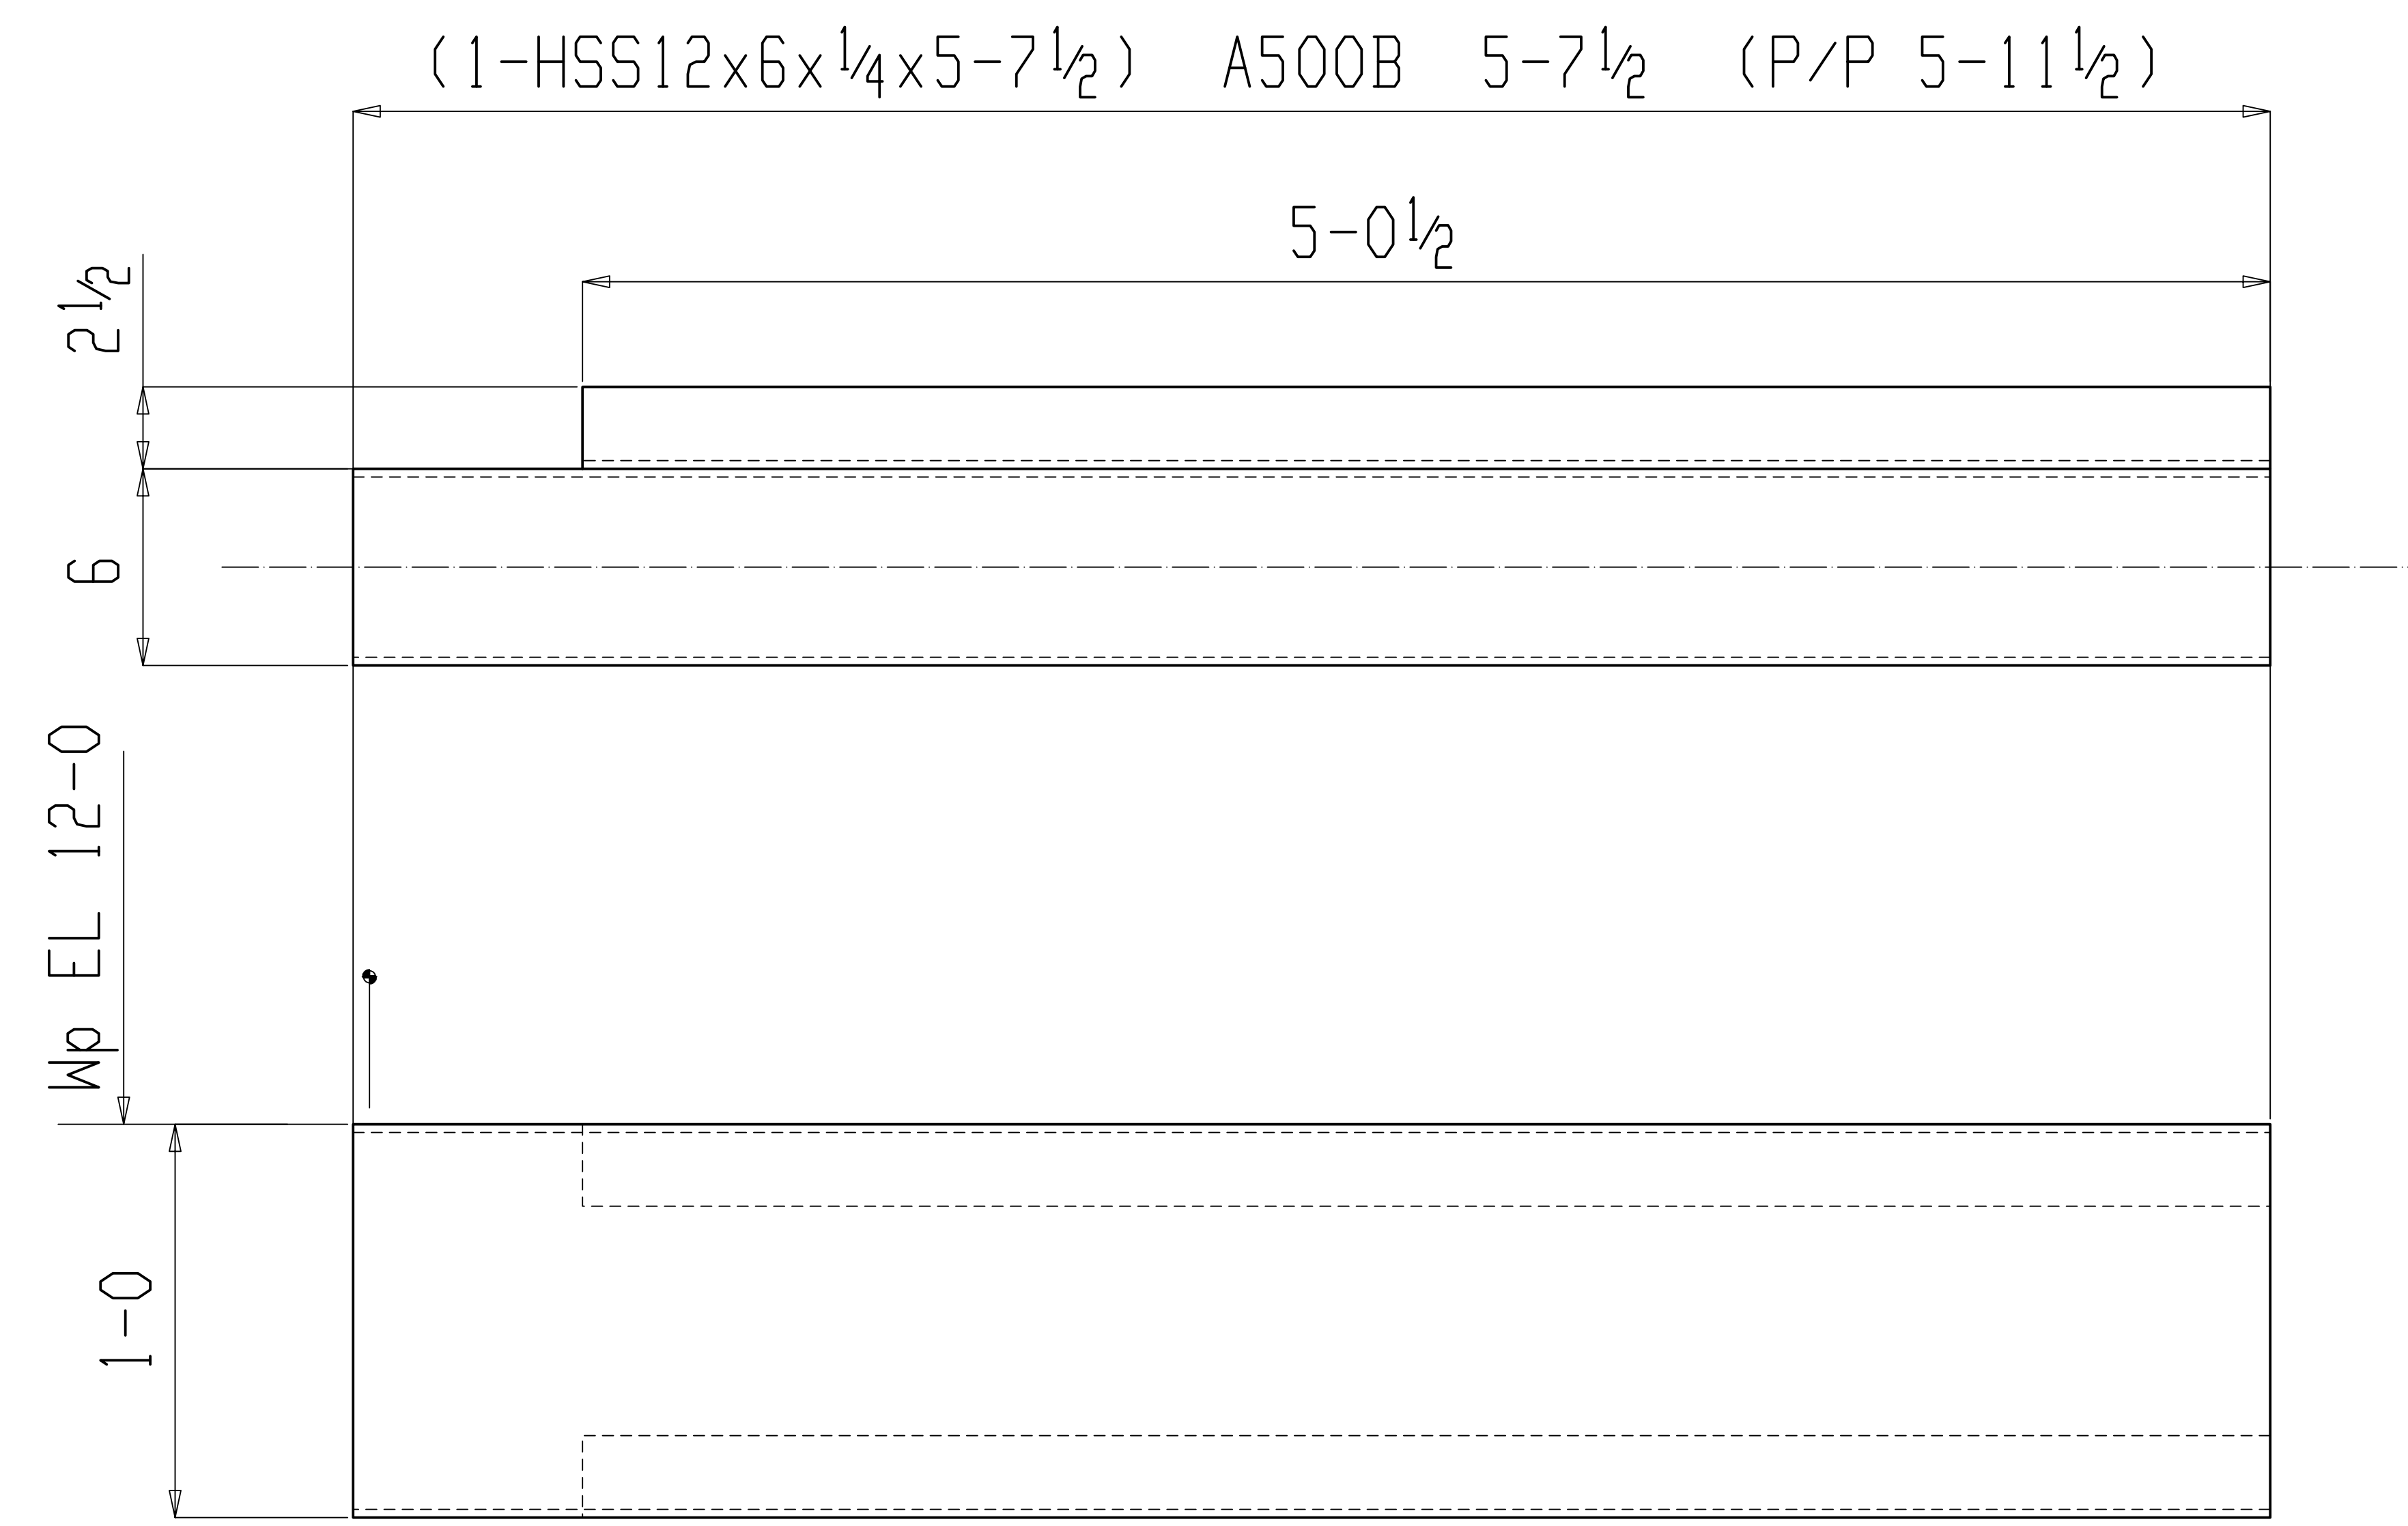

ONE BEAM 20B1



SHOP BILL NO.	JOB	Shake Shack - Atlanta, GA	
	MADE BY	JORDAN MILLER	CHECKED BY
	ARCH		
	CONT		
	DWG. NAME	20B1	DWG. NO.