


BILL OF MATERIAL

LINE #	QTY	PC MARK	DESCRIPTION	LENGTH	REMARKS	WEIGHT TOTAL	ADVANCE MILL #
	ONE	31M1	MISC			251	
	12	rb1	RB#	20 0	A36	251	

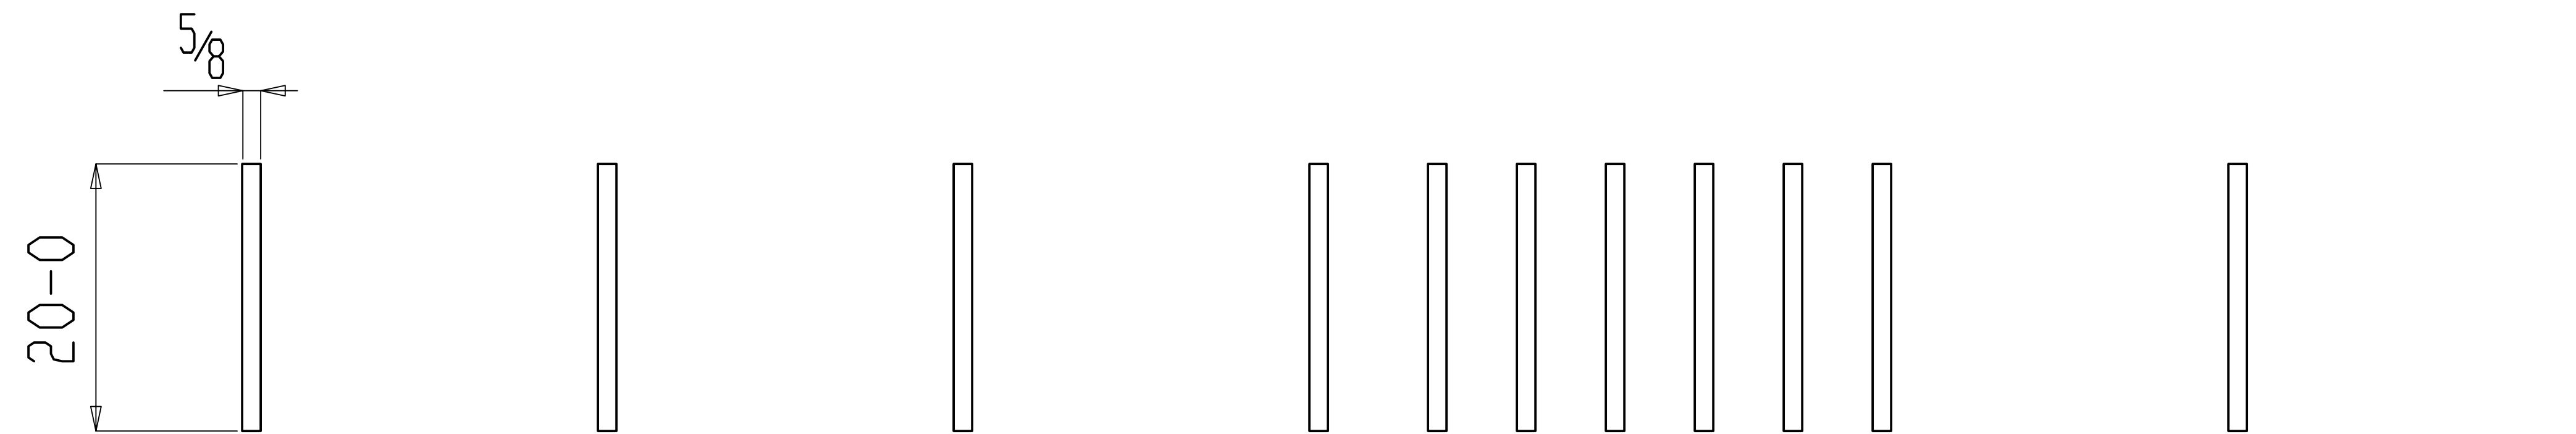

12 MISC 31M1 - JOIST REINFORCEMENT - CUT TO LENGTH IN FIELD



SHOP BILL NO.		JOB Shake Shack - Atlanta, GA	
MADE BY JORDAN MILLER		CHECKED BY	DATE \$DATE
ARCH		CONT	
DWG. NAME	31M1	DWG. NO.	