


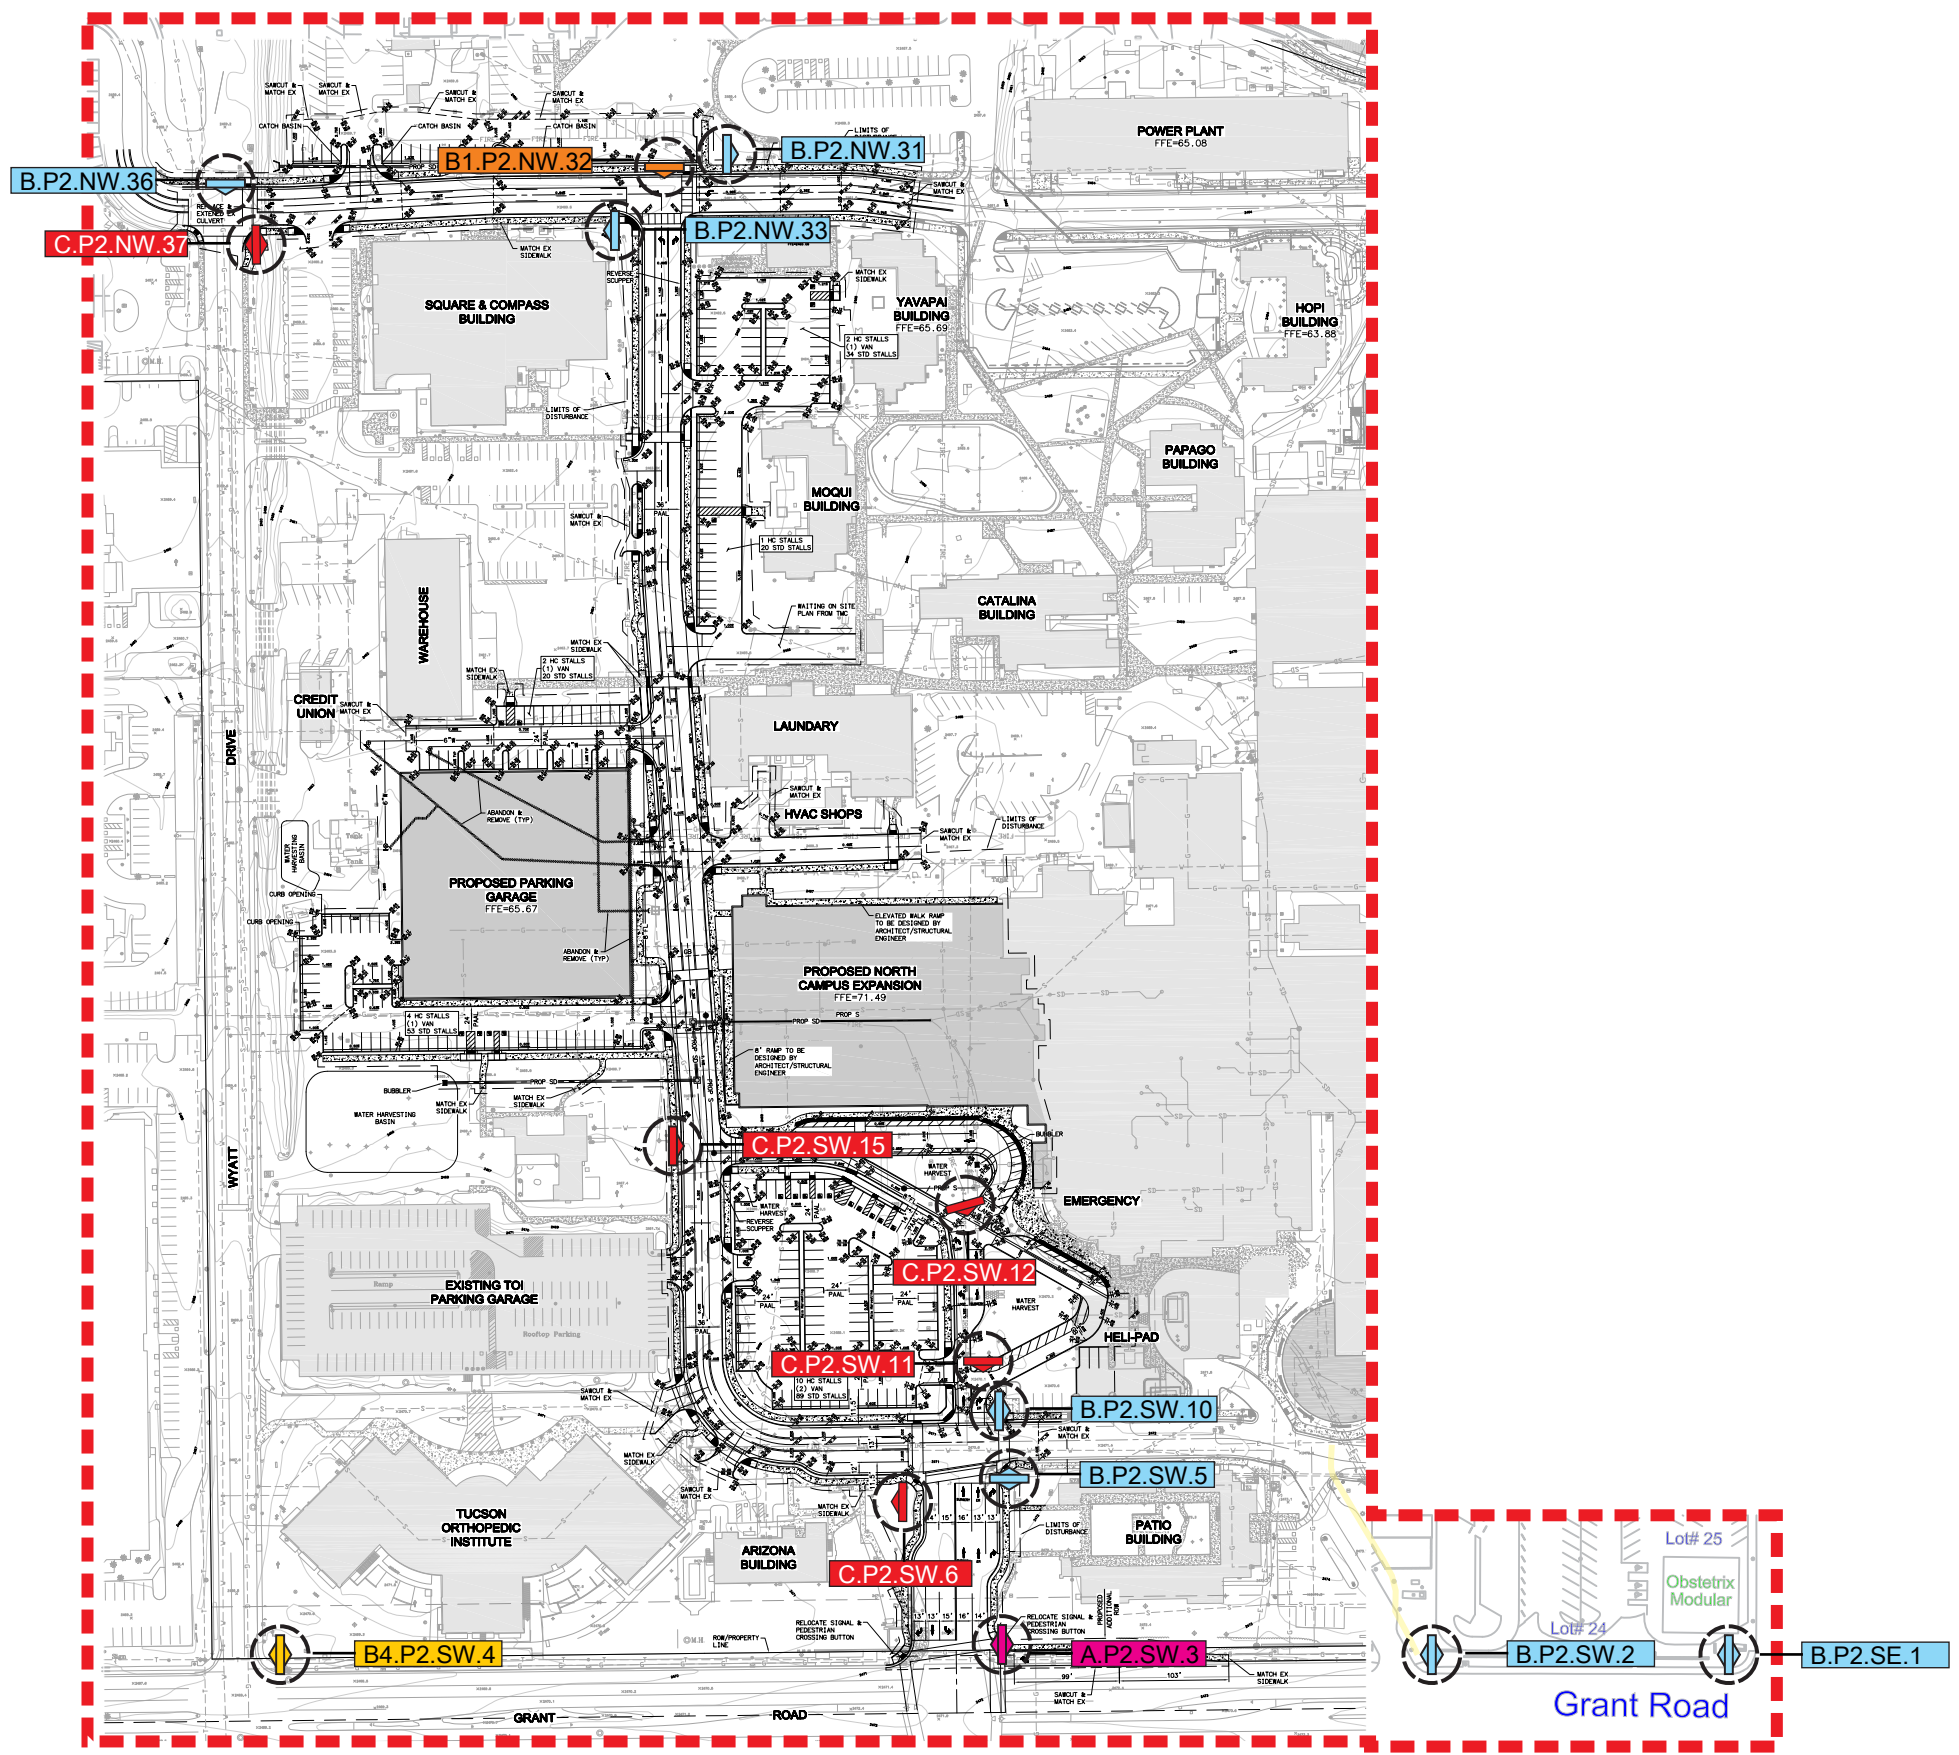





# West Campus Phase 2 Detail Sign Types - A, B.1 & B.4 (See Drawings for Messaging)

- B & C



Client:  
  
 Project Name:  
 Exterior Site Location Map  
 Tucson Medical Center  
 Phase 2 - West Campus

- Legend:
-  Sign Type A - Illuminated
  -  Sign Type B - Illuminated
  -  Sign Type B1 - Illuminated
  -  Sign Type B3 - Illuminated
  -  Sign Type C