


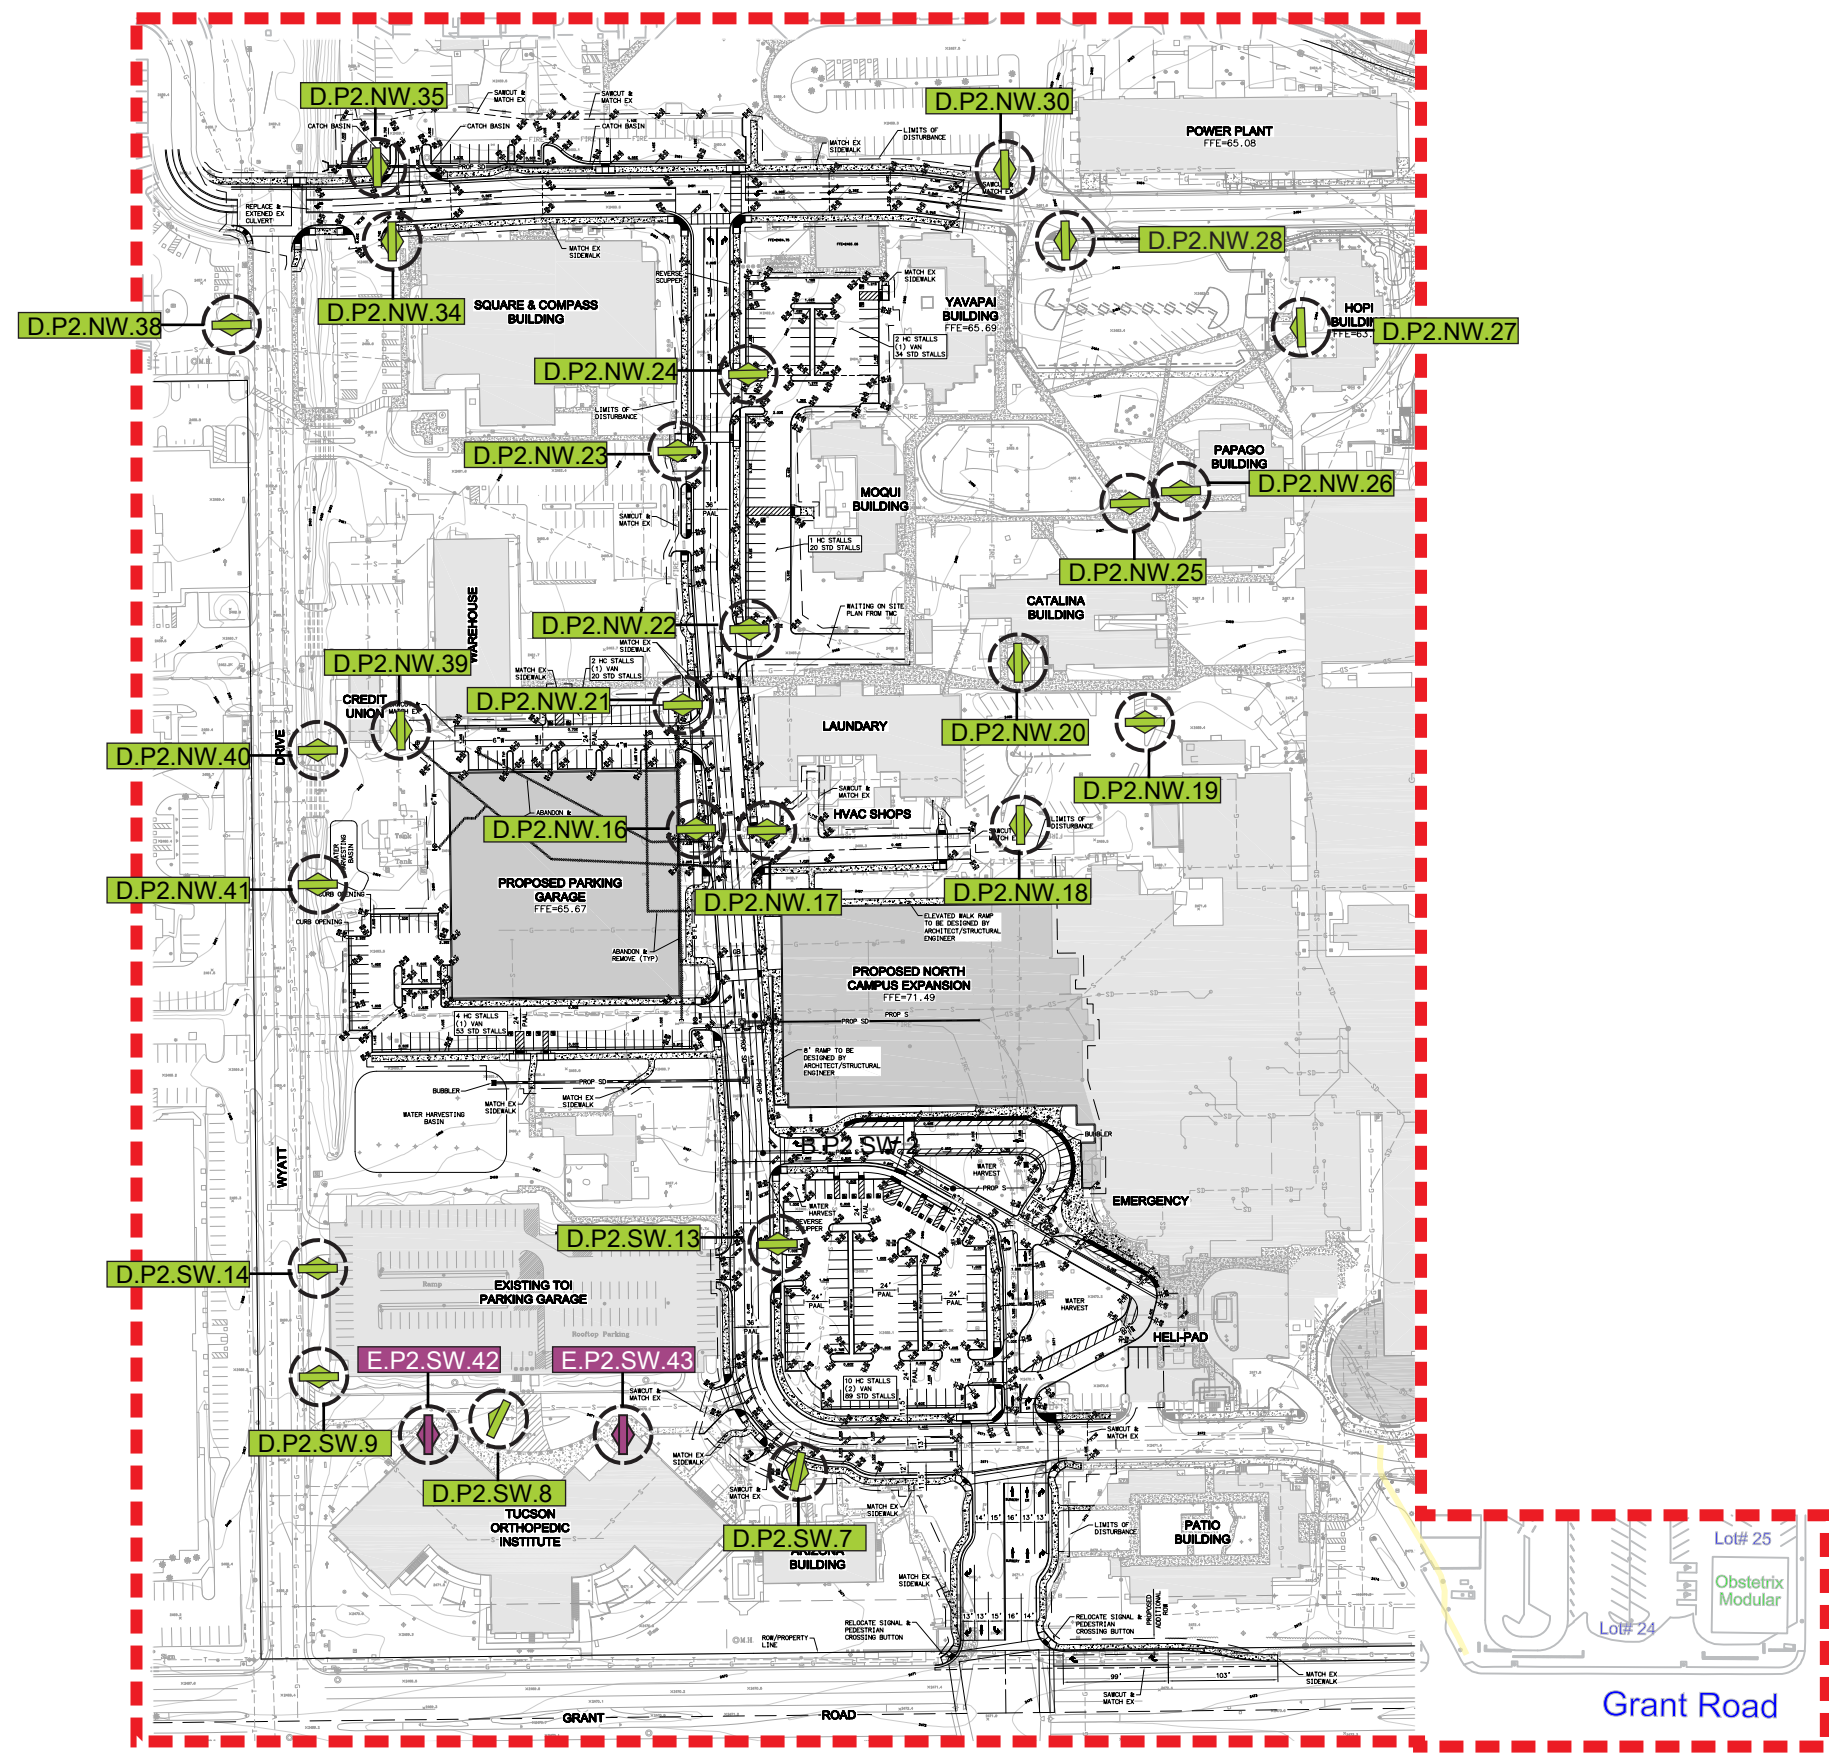

West Campus Phase 2 Detail Sign Types D & E



Client:
Tucson Medical Center

Project Name:
Exterior Site Location Map
Tucson Medical Center
Phase 2 - West Campus

Legend:
 Sign Type D
 Sign Type E