




1 PUBLIC GALLERY PERSPECTIVE VIEW LOOKING UPWARD
SCALE NTS

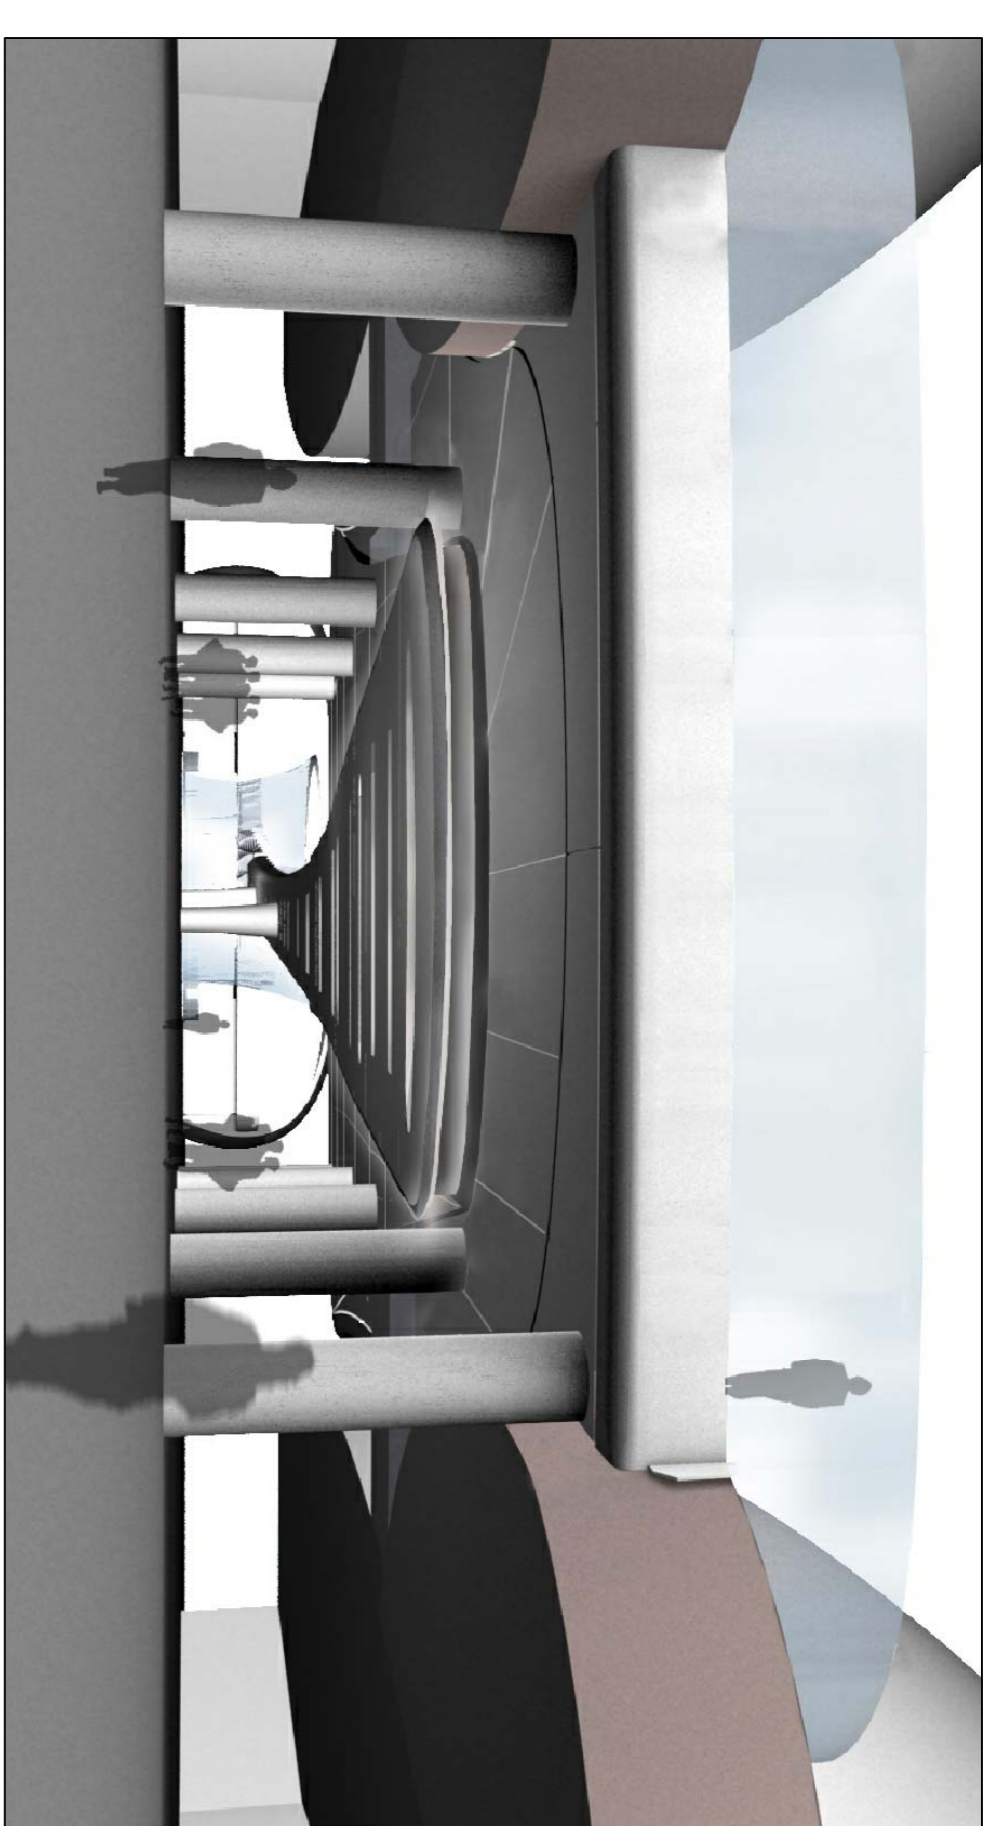


2 VIEW FROM CENTRAL SPACE AIRSIDE DUTY FREE RETAIL
SCALE NTS

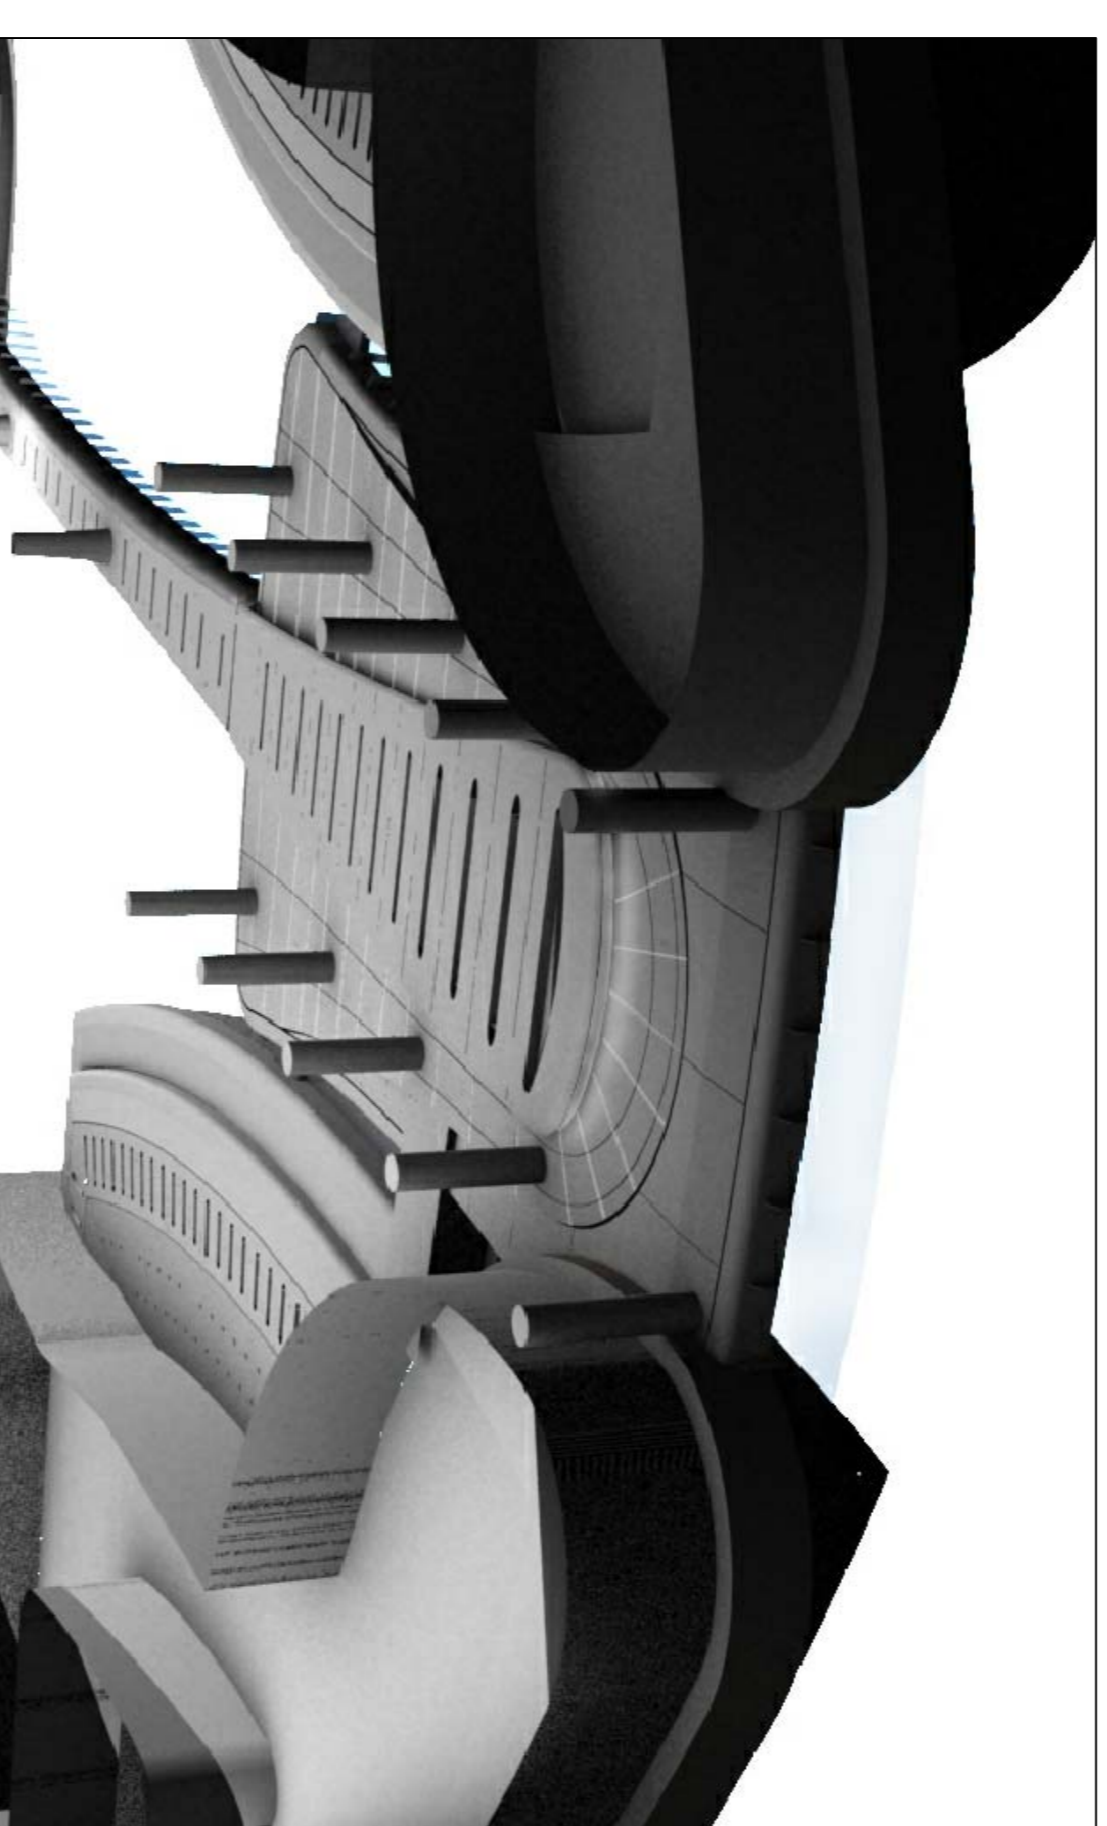

3 VIEW FROM CENTRAL SPACE AIRSIDE DUTY FREE RETAIL LOOKING UPWARD
SCALE NTS

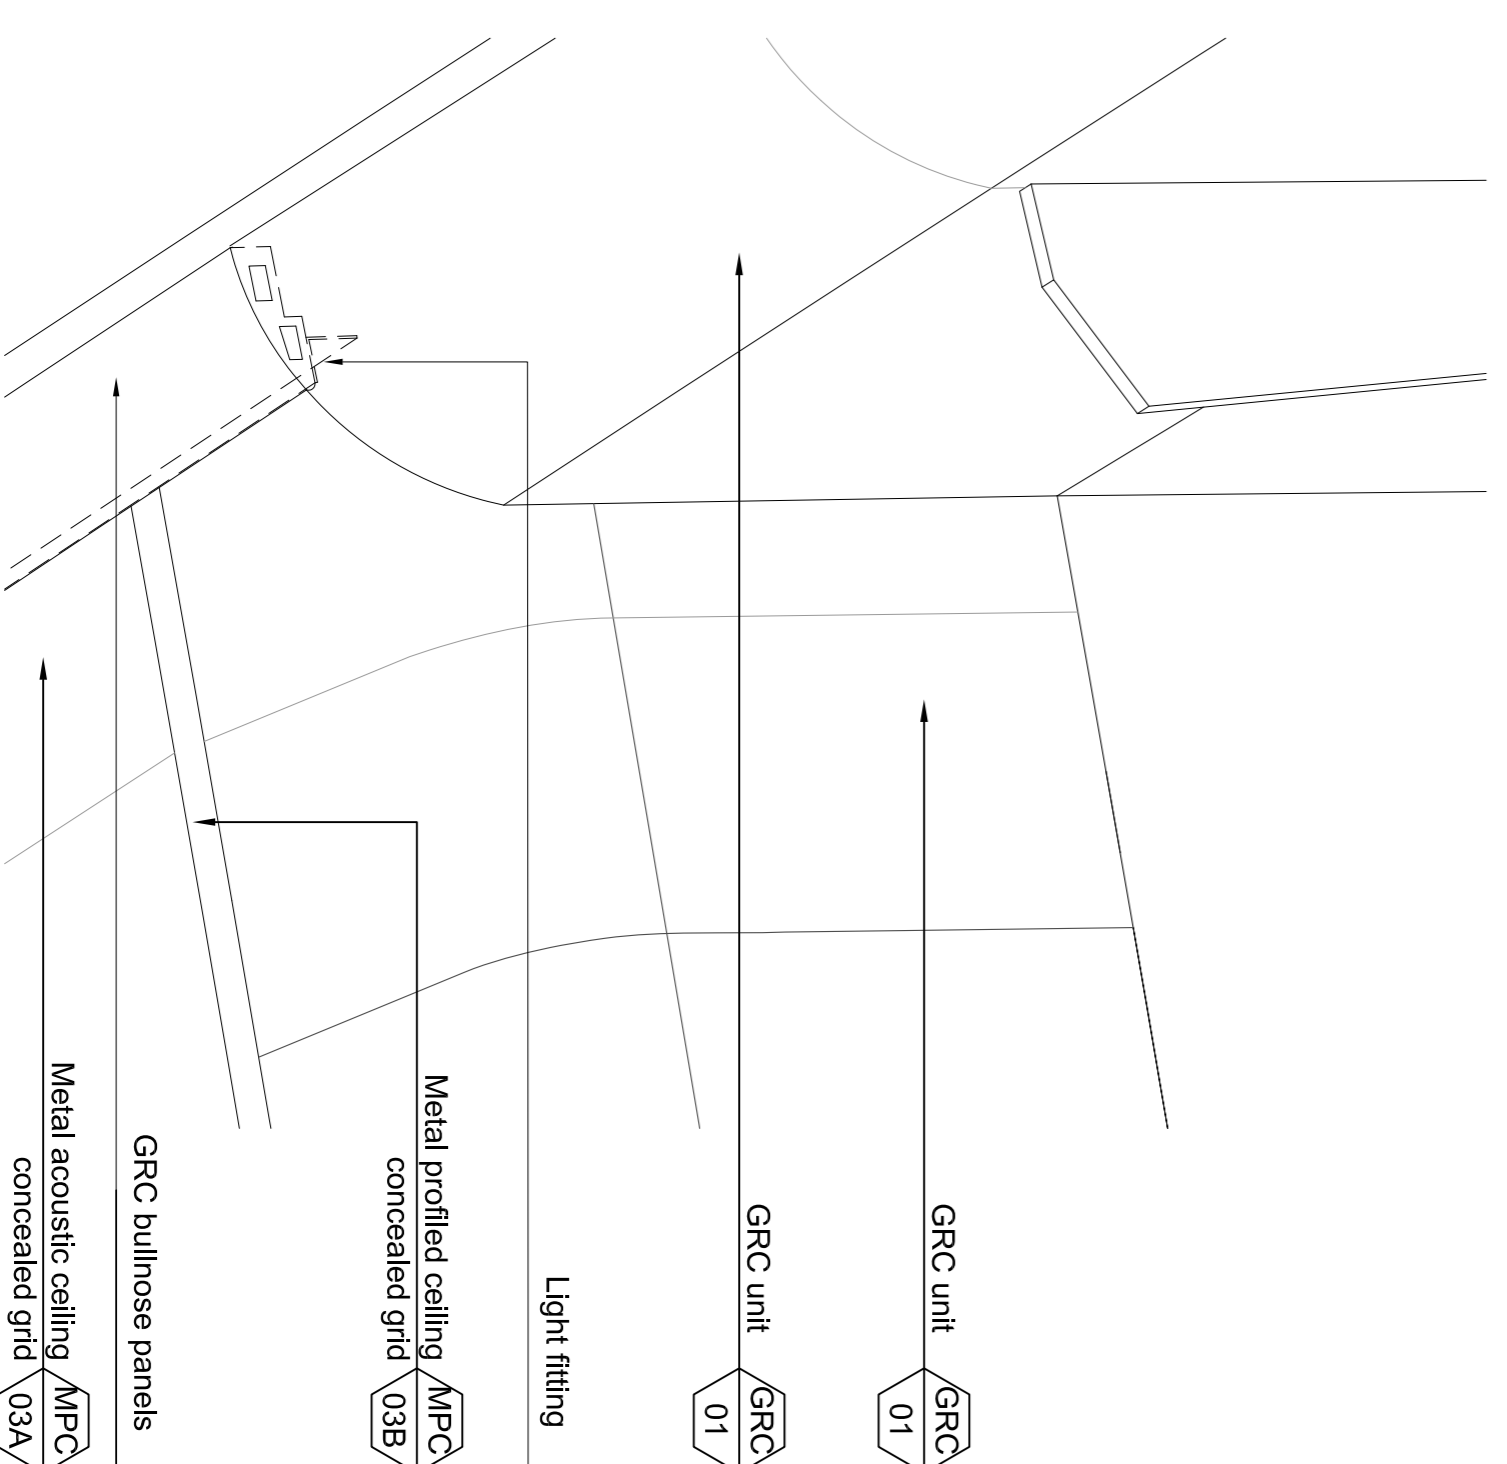


4 PUBLIC GALLERY LIGHTING GEOMETRY ALONG GRC SURFACE
SCALE NTS

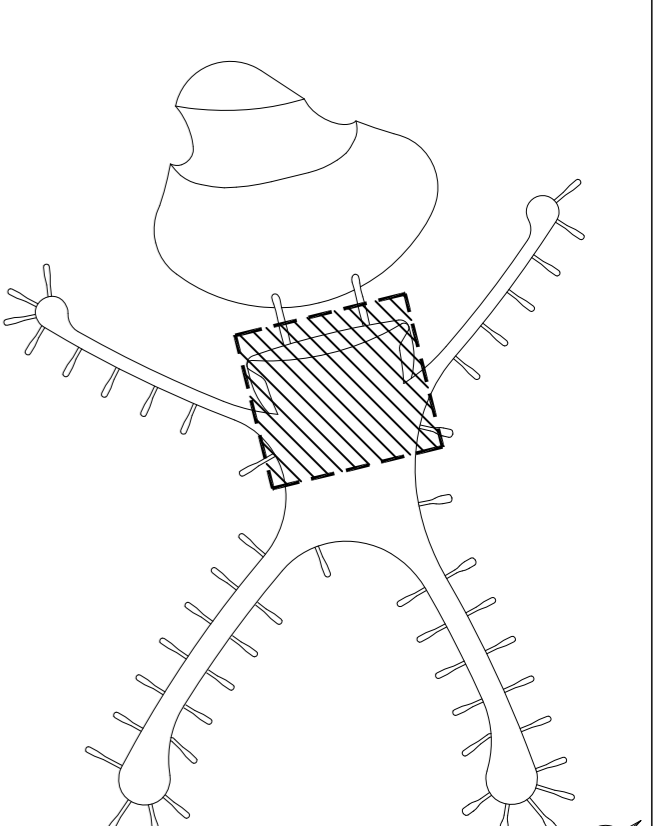

KEY PLAN

NOTES:
FOR EQUIPMENT SYMBOLS REFER TO ARCHITECTURE SYMBOLS
SHEET DRAWING MTC-A-00-TB-1-00-051

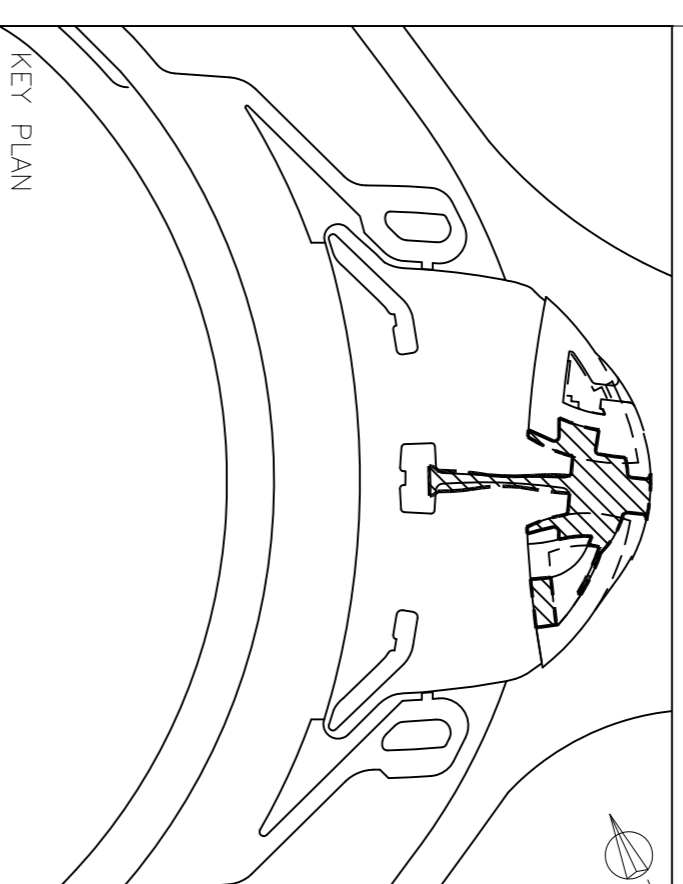

KEY PLAN

- GENERAL NOTES:
1. DO NOT SCALE DRAWINGS. DIMENSIONS GOVERN.
 2. ALL DIMENSIONS ARE IN MILLIMETERS UNLESS NOTED
 3. FOR MATERIALS KEY DESCRIPTIONS REFER TO DRAWING NUMBER MTC-A-00-TB-L-00-010
 4. FOR FIRE COMPARTMENT DETAILS REFER TO G04 DRAWING SERIES.
 5. FOR EGRESS AND EVACUATION ZONES REFER TO G04 DRAWING SERIES.
 6. KPF SHALL BE NOTIFIED IN WRITING OF ANY MODIFIED AREA.
 7. APPROVED REVISIONS SHALL BE SHOWN IN TENDER PHASE. REVISED TO RFP QUESTIONS, CLIENT COMMENTS & CLARIFICATIONS, CLOUDS WITHOUT TAGS SHOW MINOR REVISIONS SUCH AS SPELLING CORRECTIONS, UPDATED REFERENCES & CLARIFICATIONS.

REV.	DATE	DESCRIPTION
00	15.07.12	ISSUED FOR CONSTRUCTION

ISSUED FOR CONSTRUCTION

CLIENT/OWNER
ADAC ABU DHABI AIRPORTS COMPANY
الشركة الوطنية للطيران
ABU DHABI AIRPORTS COMPANY

DESIGN CONSULTANT
KPF Kohn Pedersen Fox Associates
Kohn Pedersen Fox Associates
200 West 57th Street
New York, NY 10019-2009
Tel: +1 212 850 6000

SUB-CONSULTANT

PROJECT
ABU DHABI INTERNATIONAL AIRPORT
MIDFIELD TERMINAL COMPLEX

DRAWING TITLE
PROCESSOR DEPARTURES
PUBLIC GALLERY L2.0
PERSPECTIVES

SHEET NUMBER	MTC A	41 TB	L2.0	00.041 00
Drawn by	JH	Checked by	JH	Date first issued
Scale	MC	Project No.	JH	25.09.2009
Scale not to scale	KP	WBS	AWH.06.10.0401	