


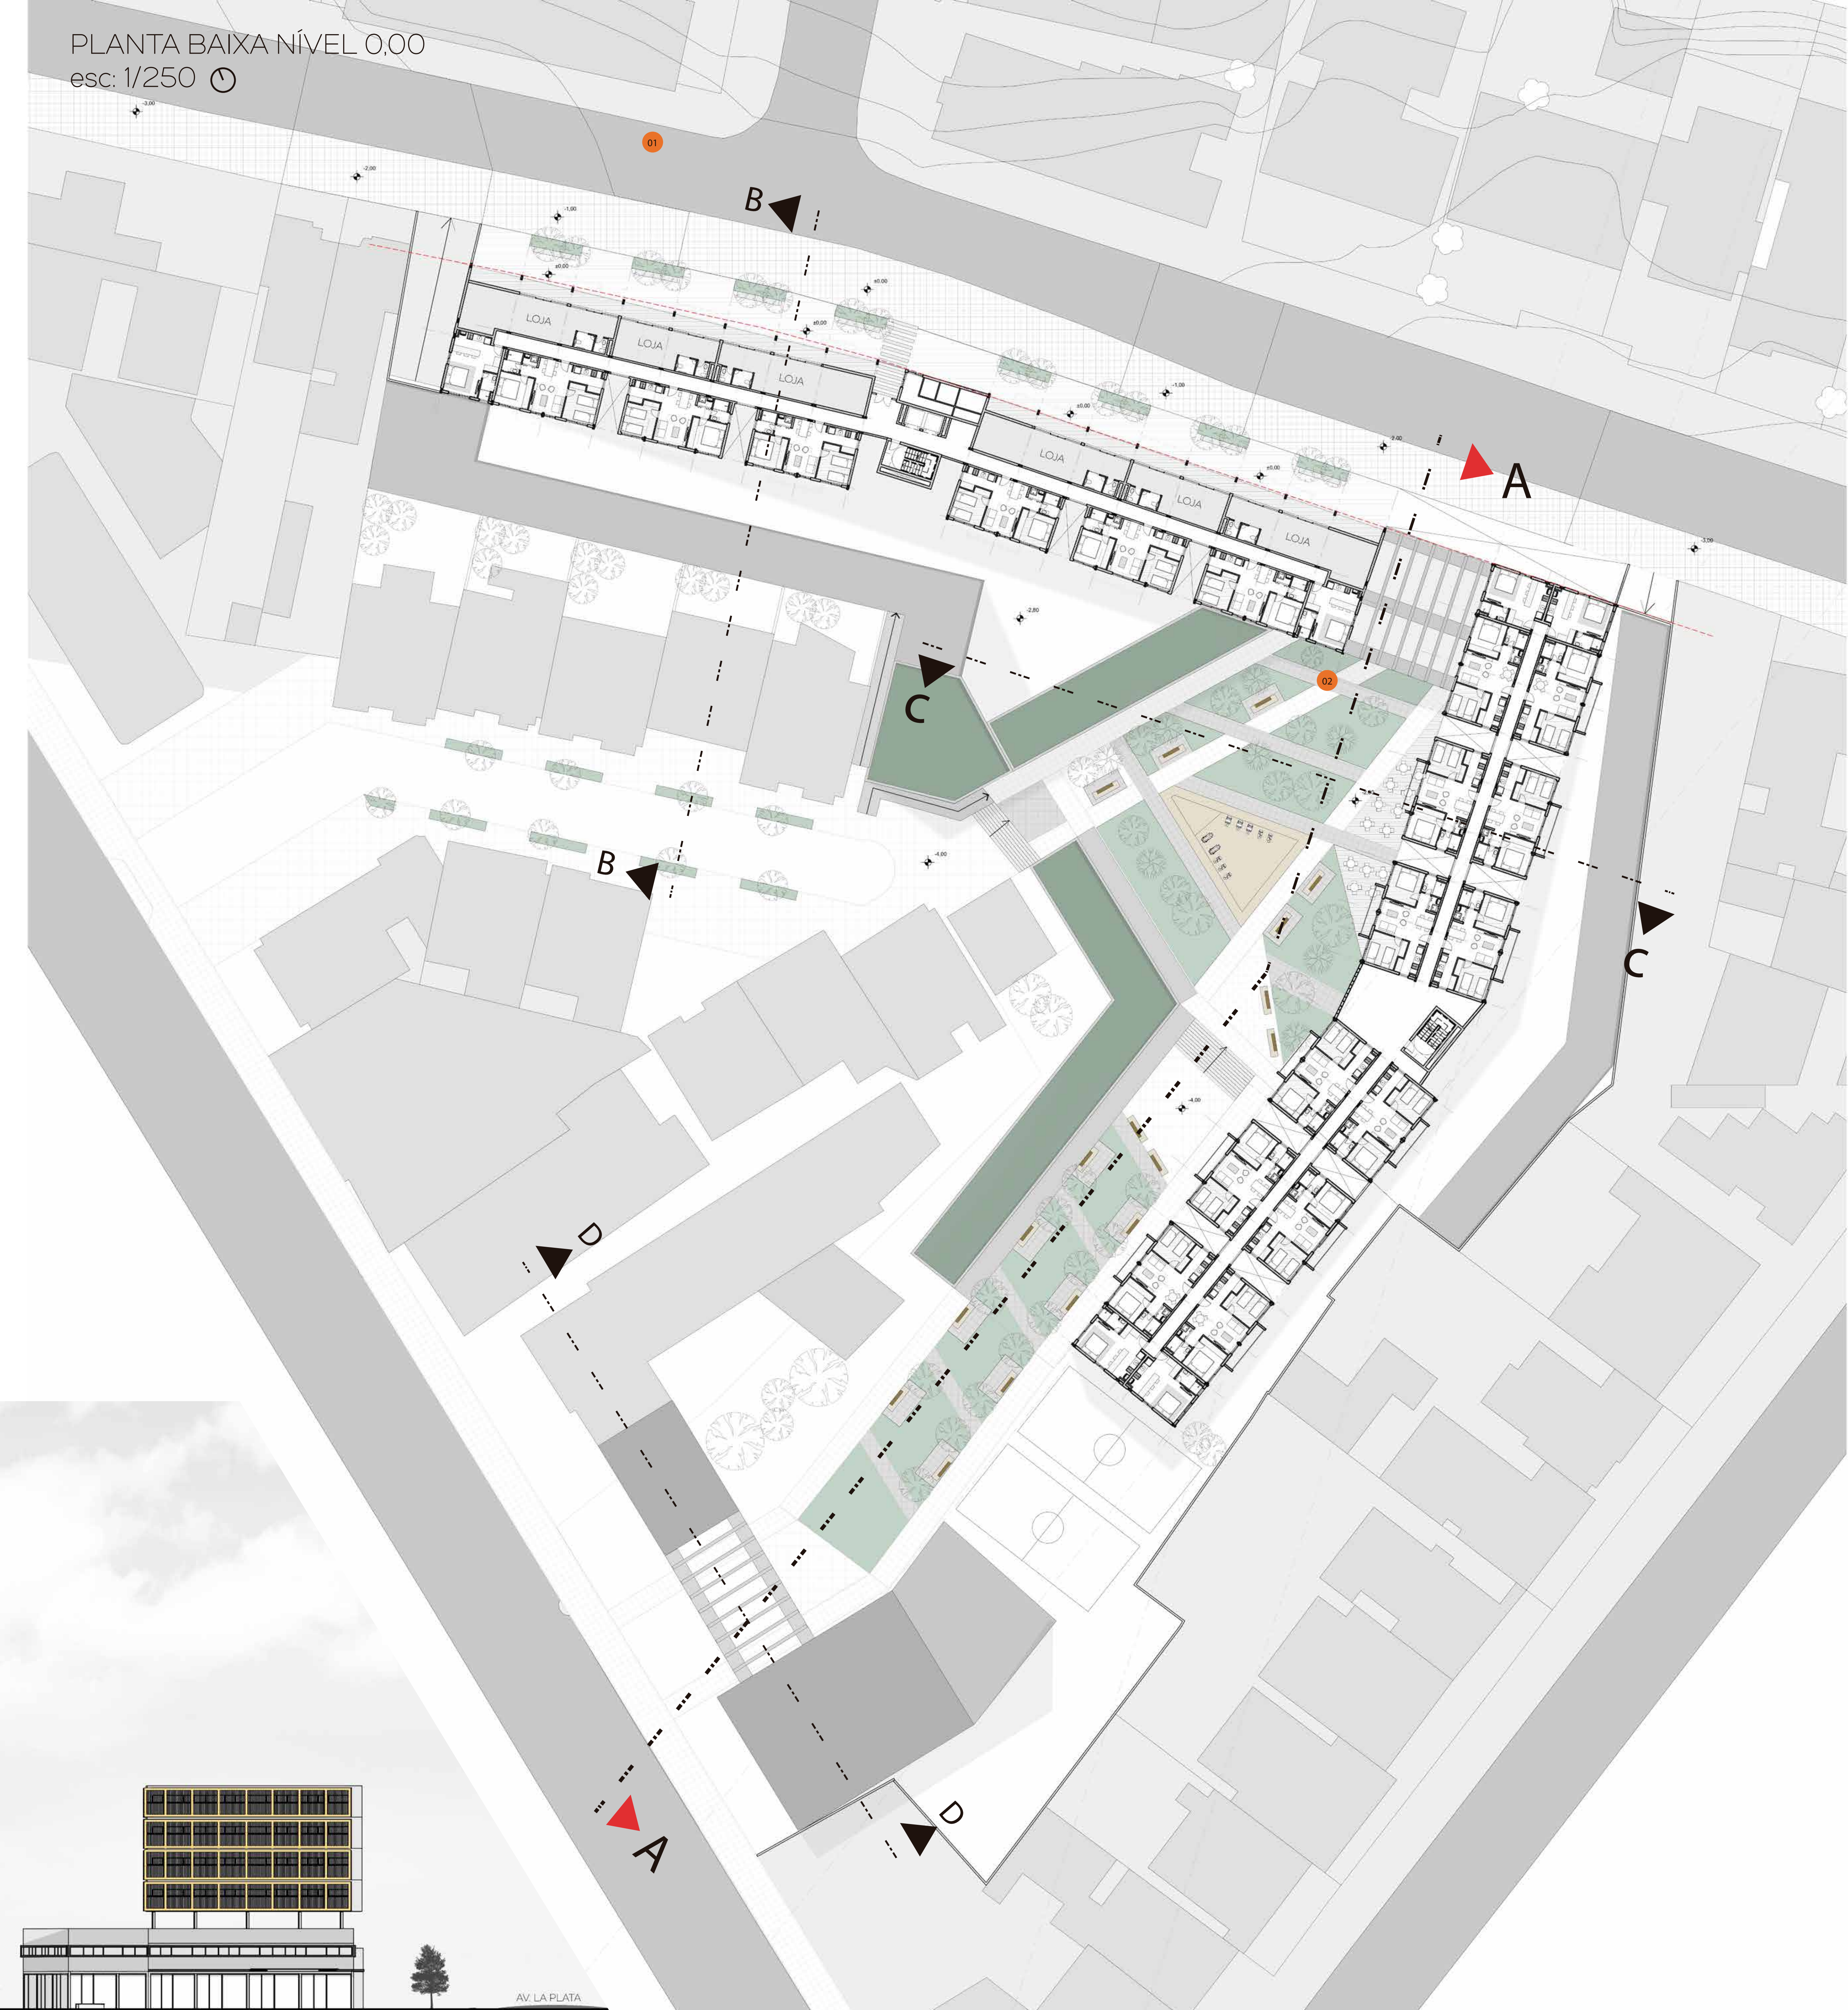

01

PLANTA BAIXA NÍVEL 0.00  
esc: 1/250



02

CORTE A -A  
esc: 1/250

