




PLANTA BAIXA TÉRREO
esc: 1/100

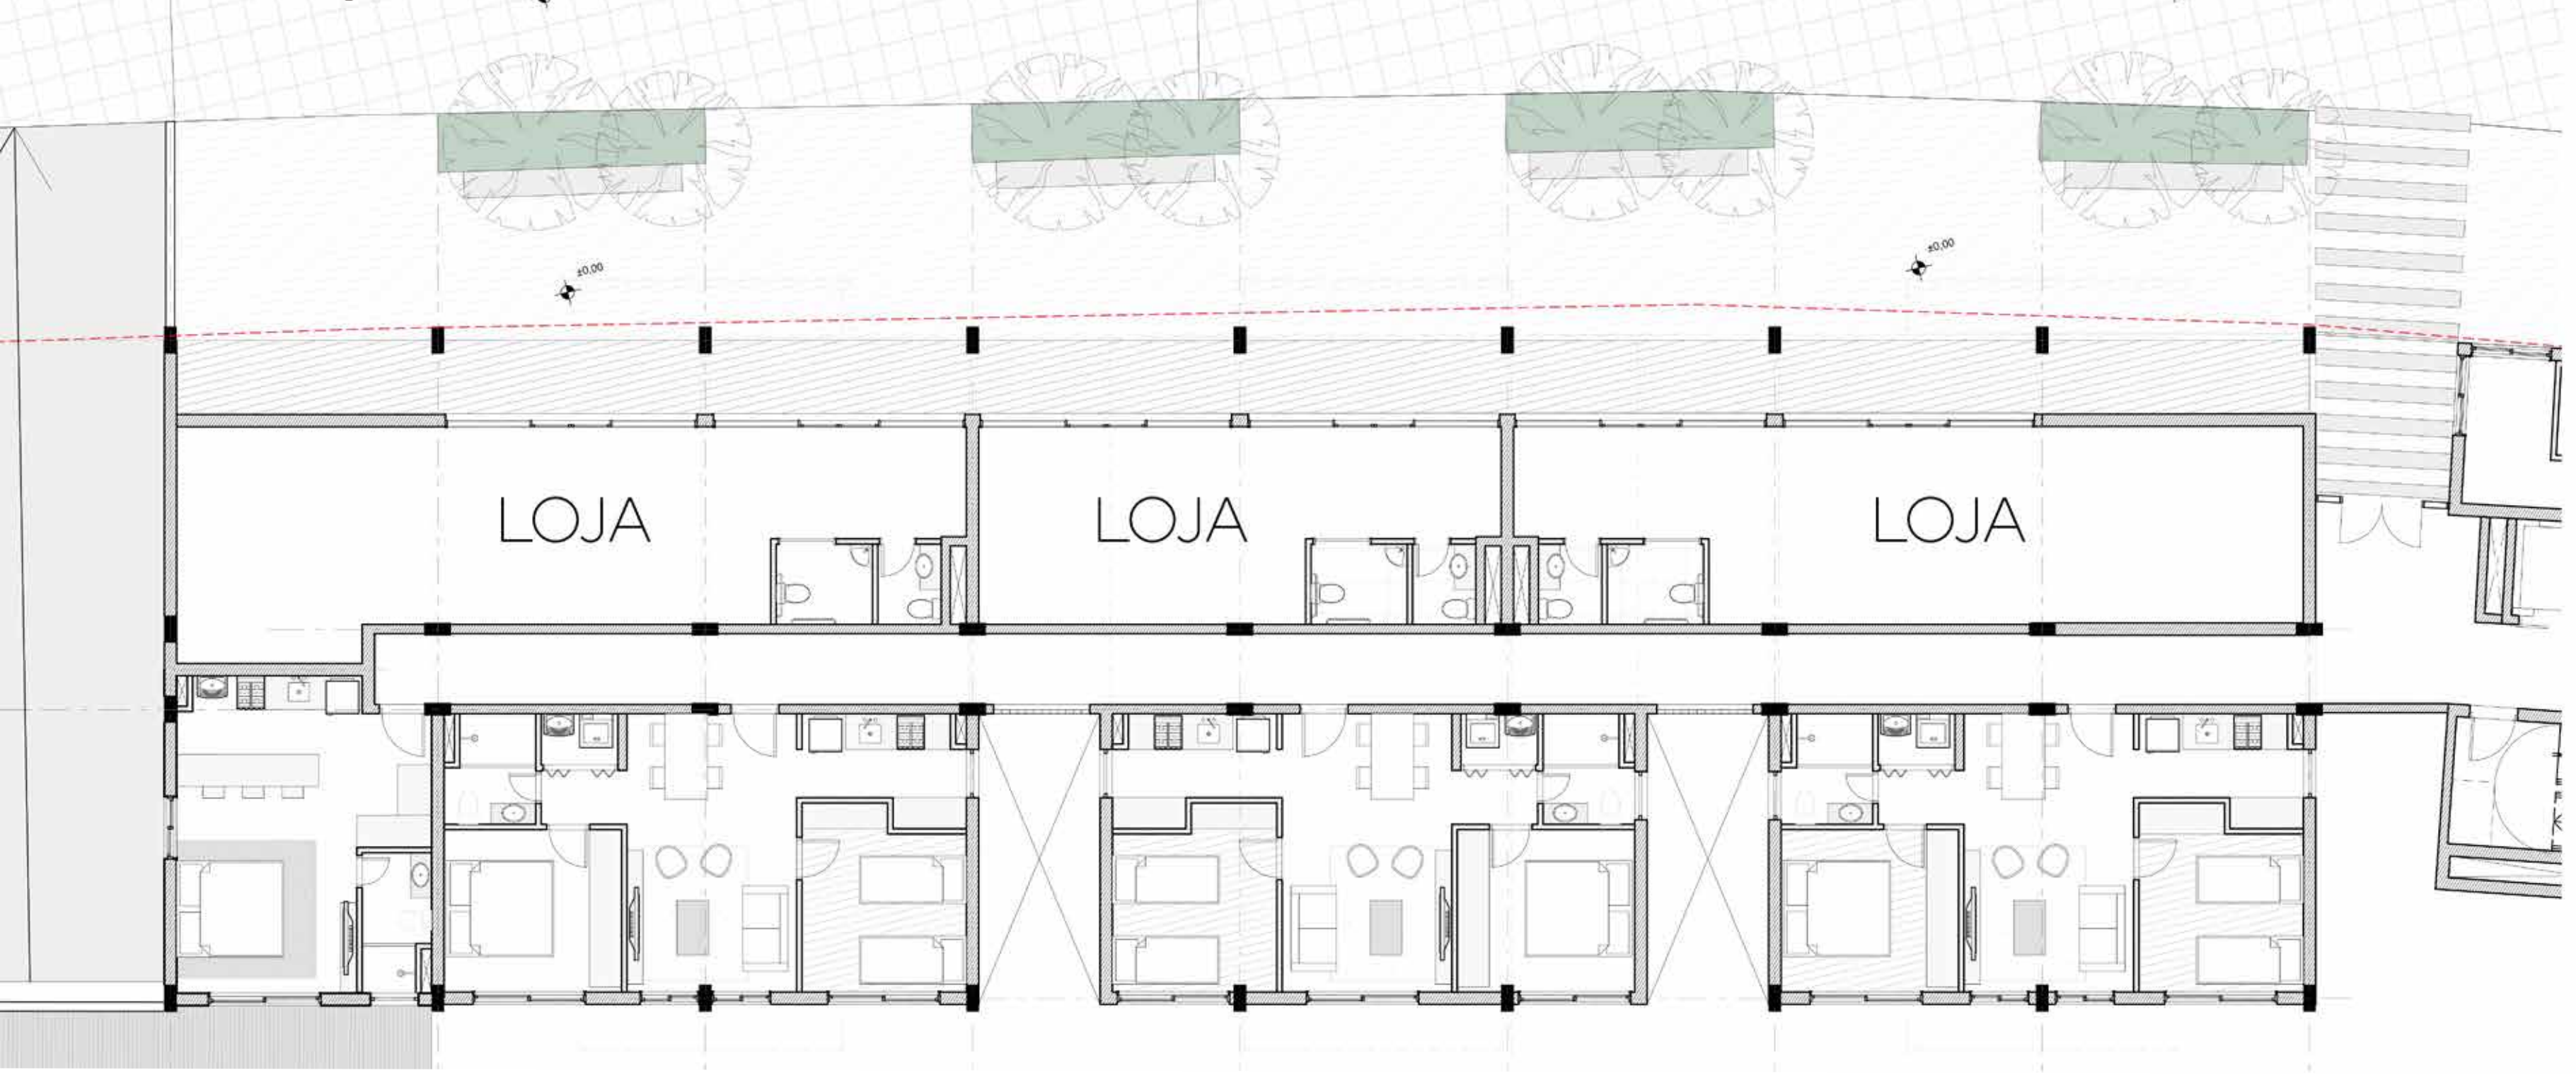

PLANTA BAIXA CENTRO COMUNITÁRIO
esc: 1/100

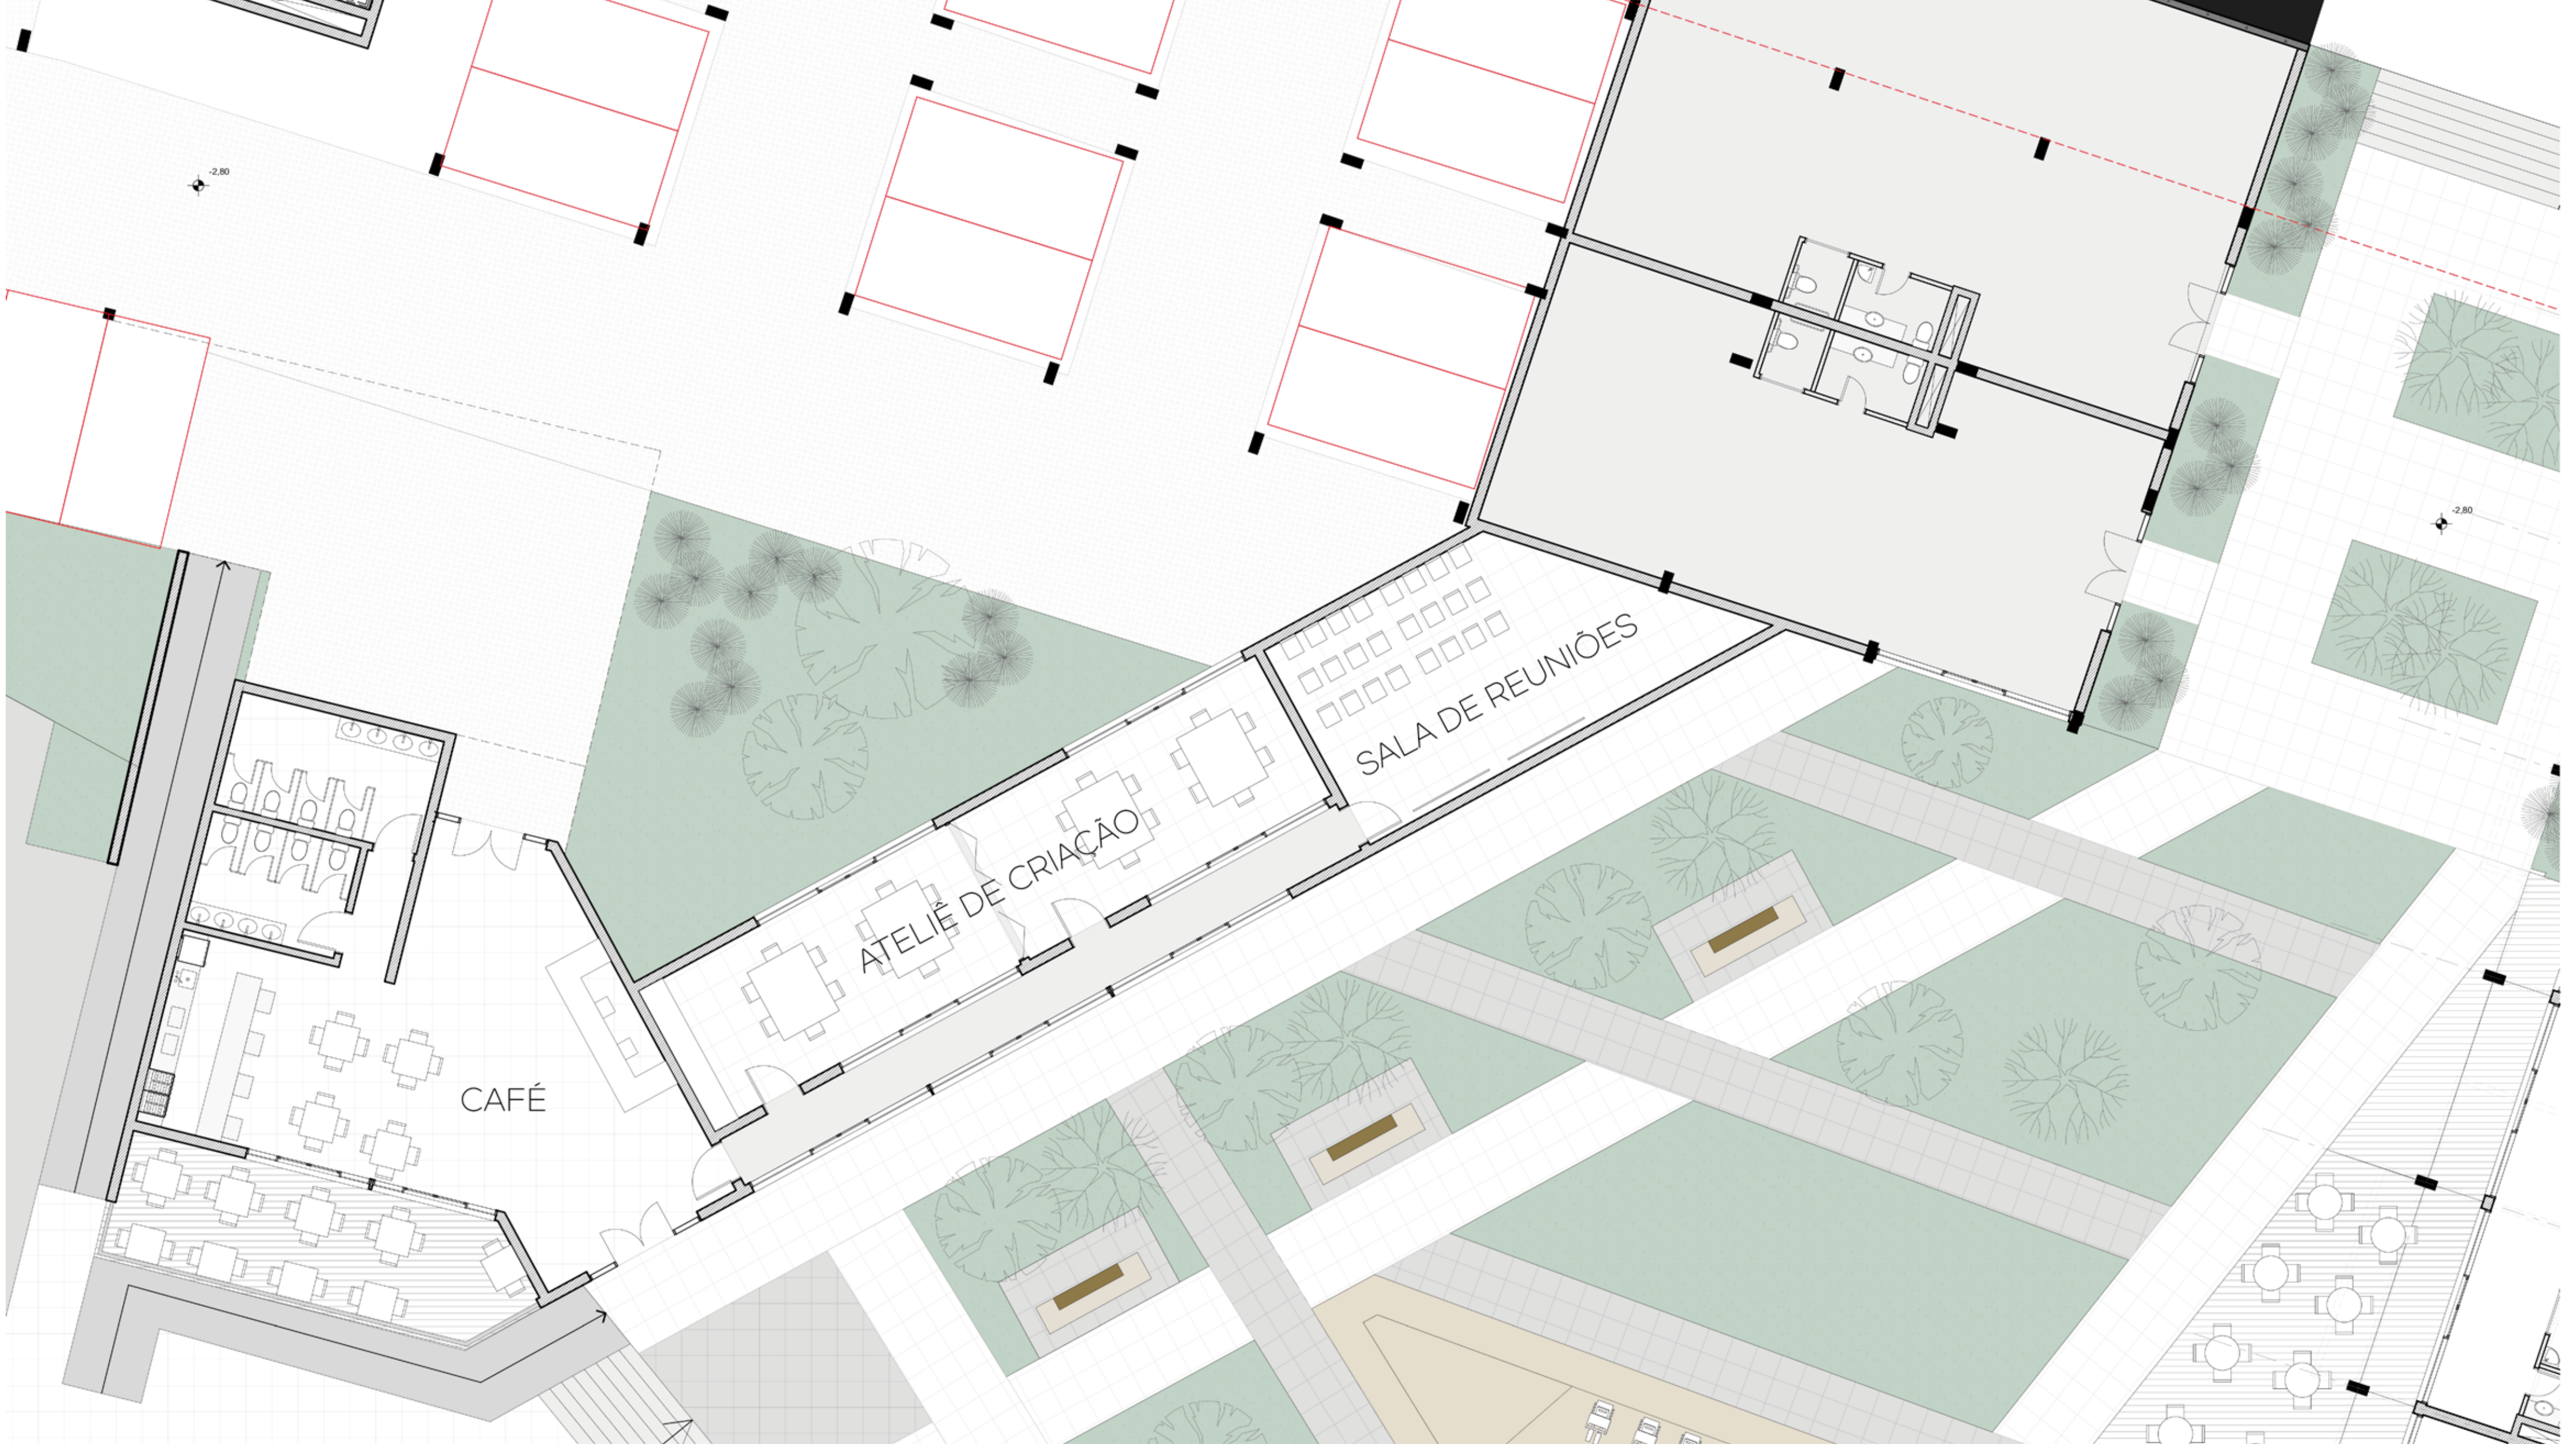

PLANTA BAIXA PAV. TIPO RESIDENCIAL
esc: 1/100

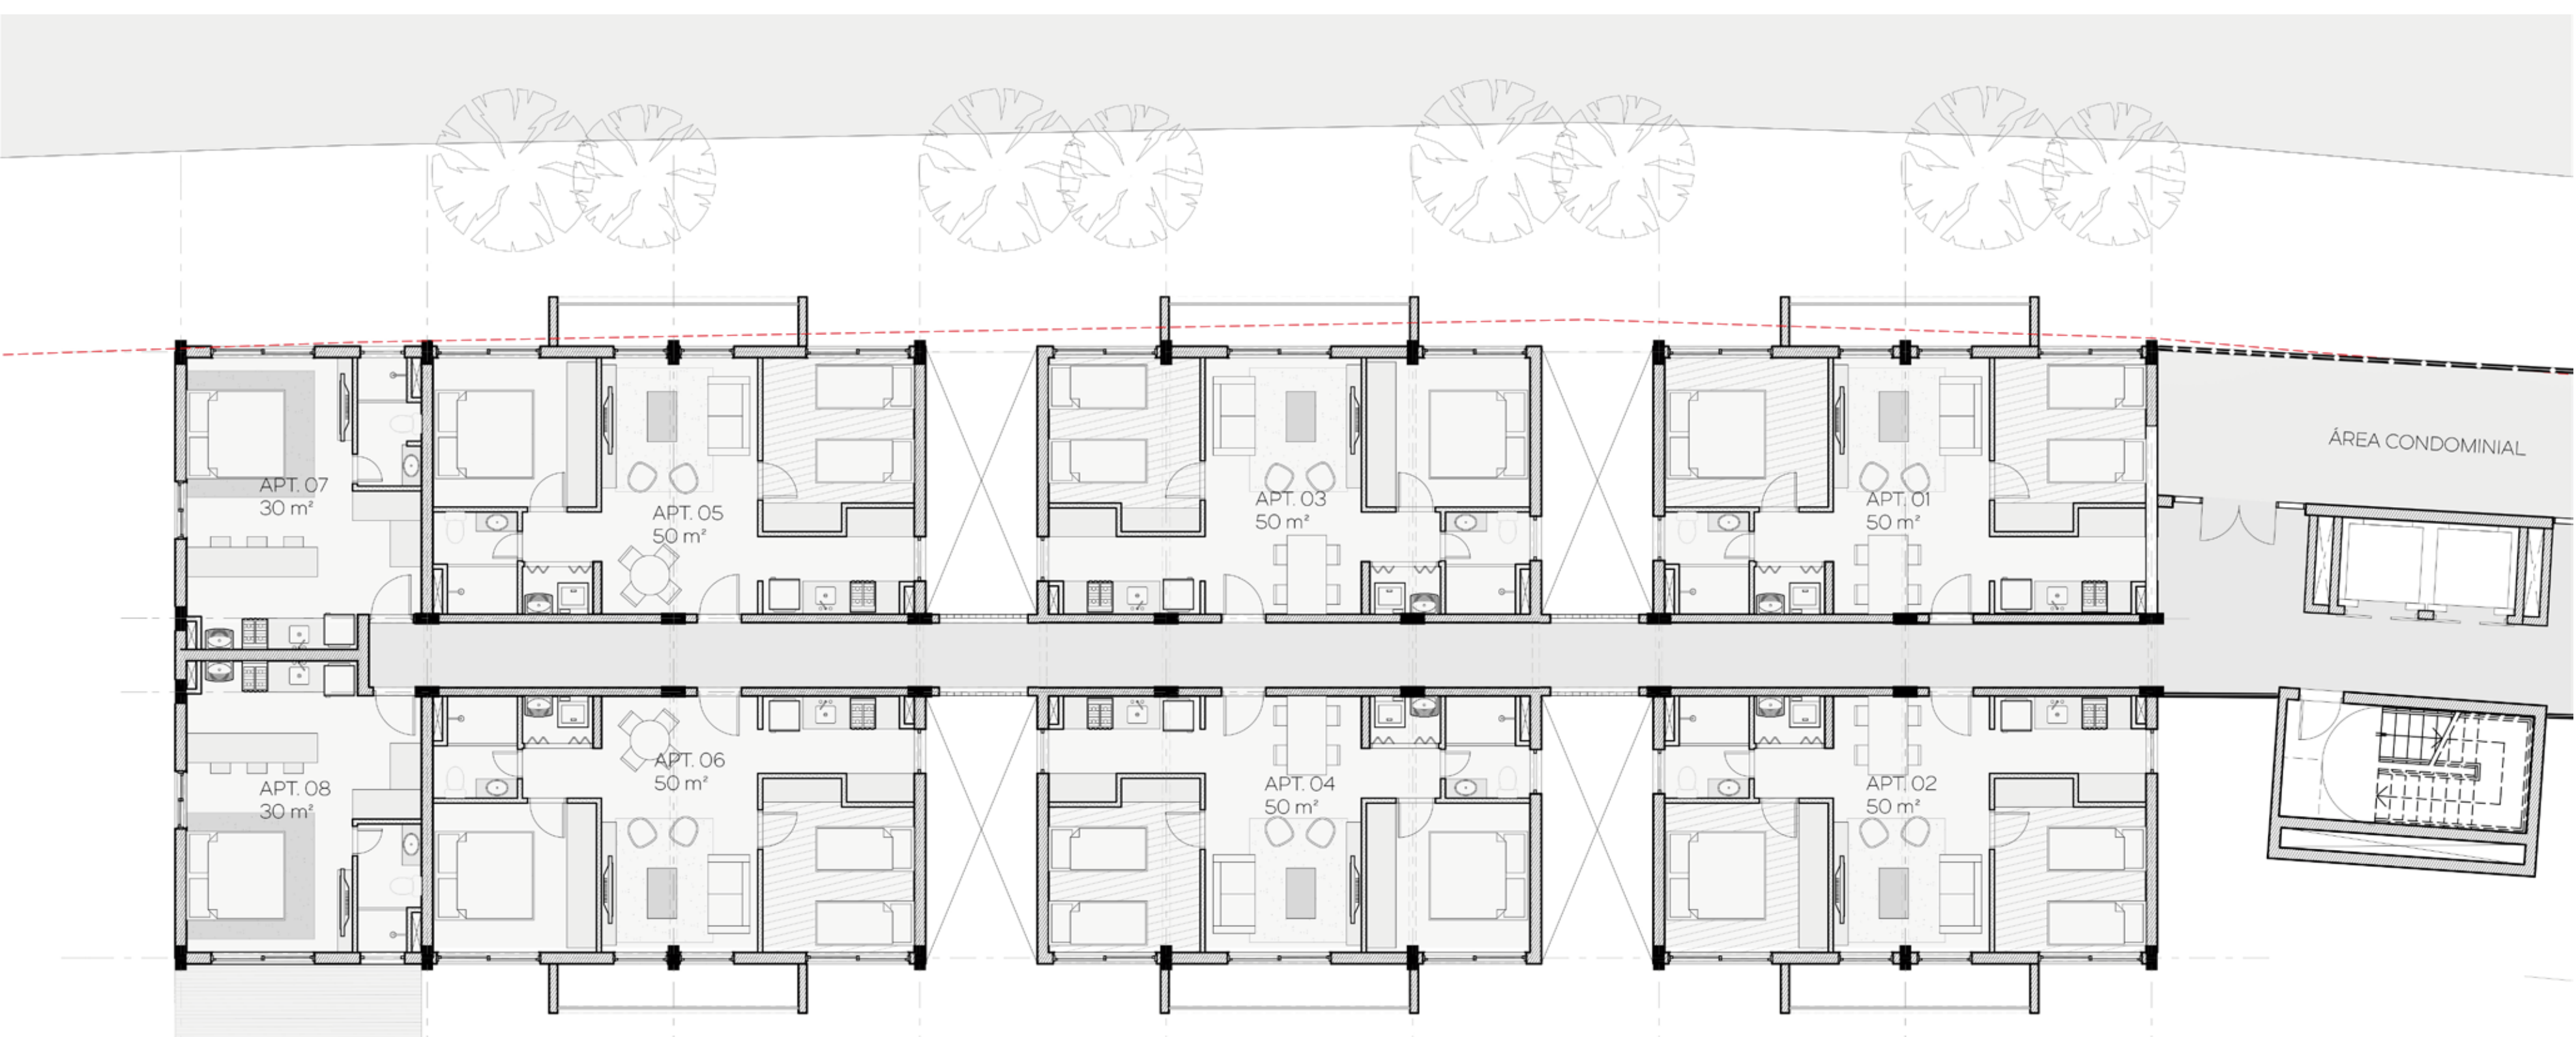

CORTE C - C
esc: 1/100

