


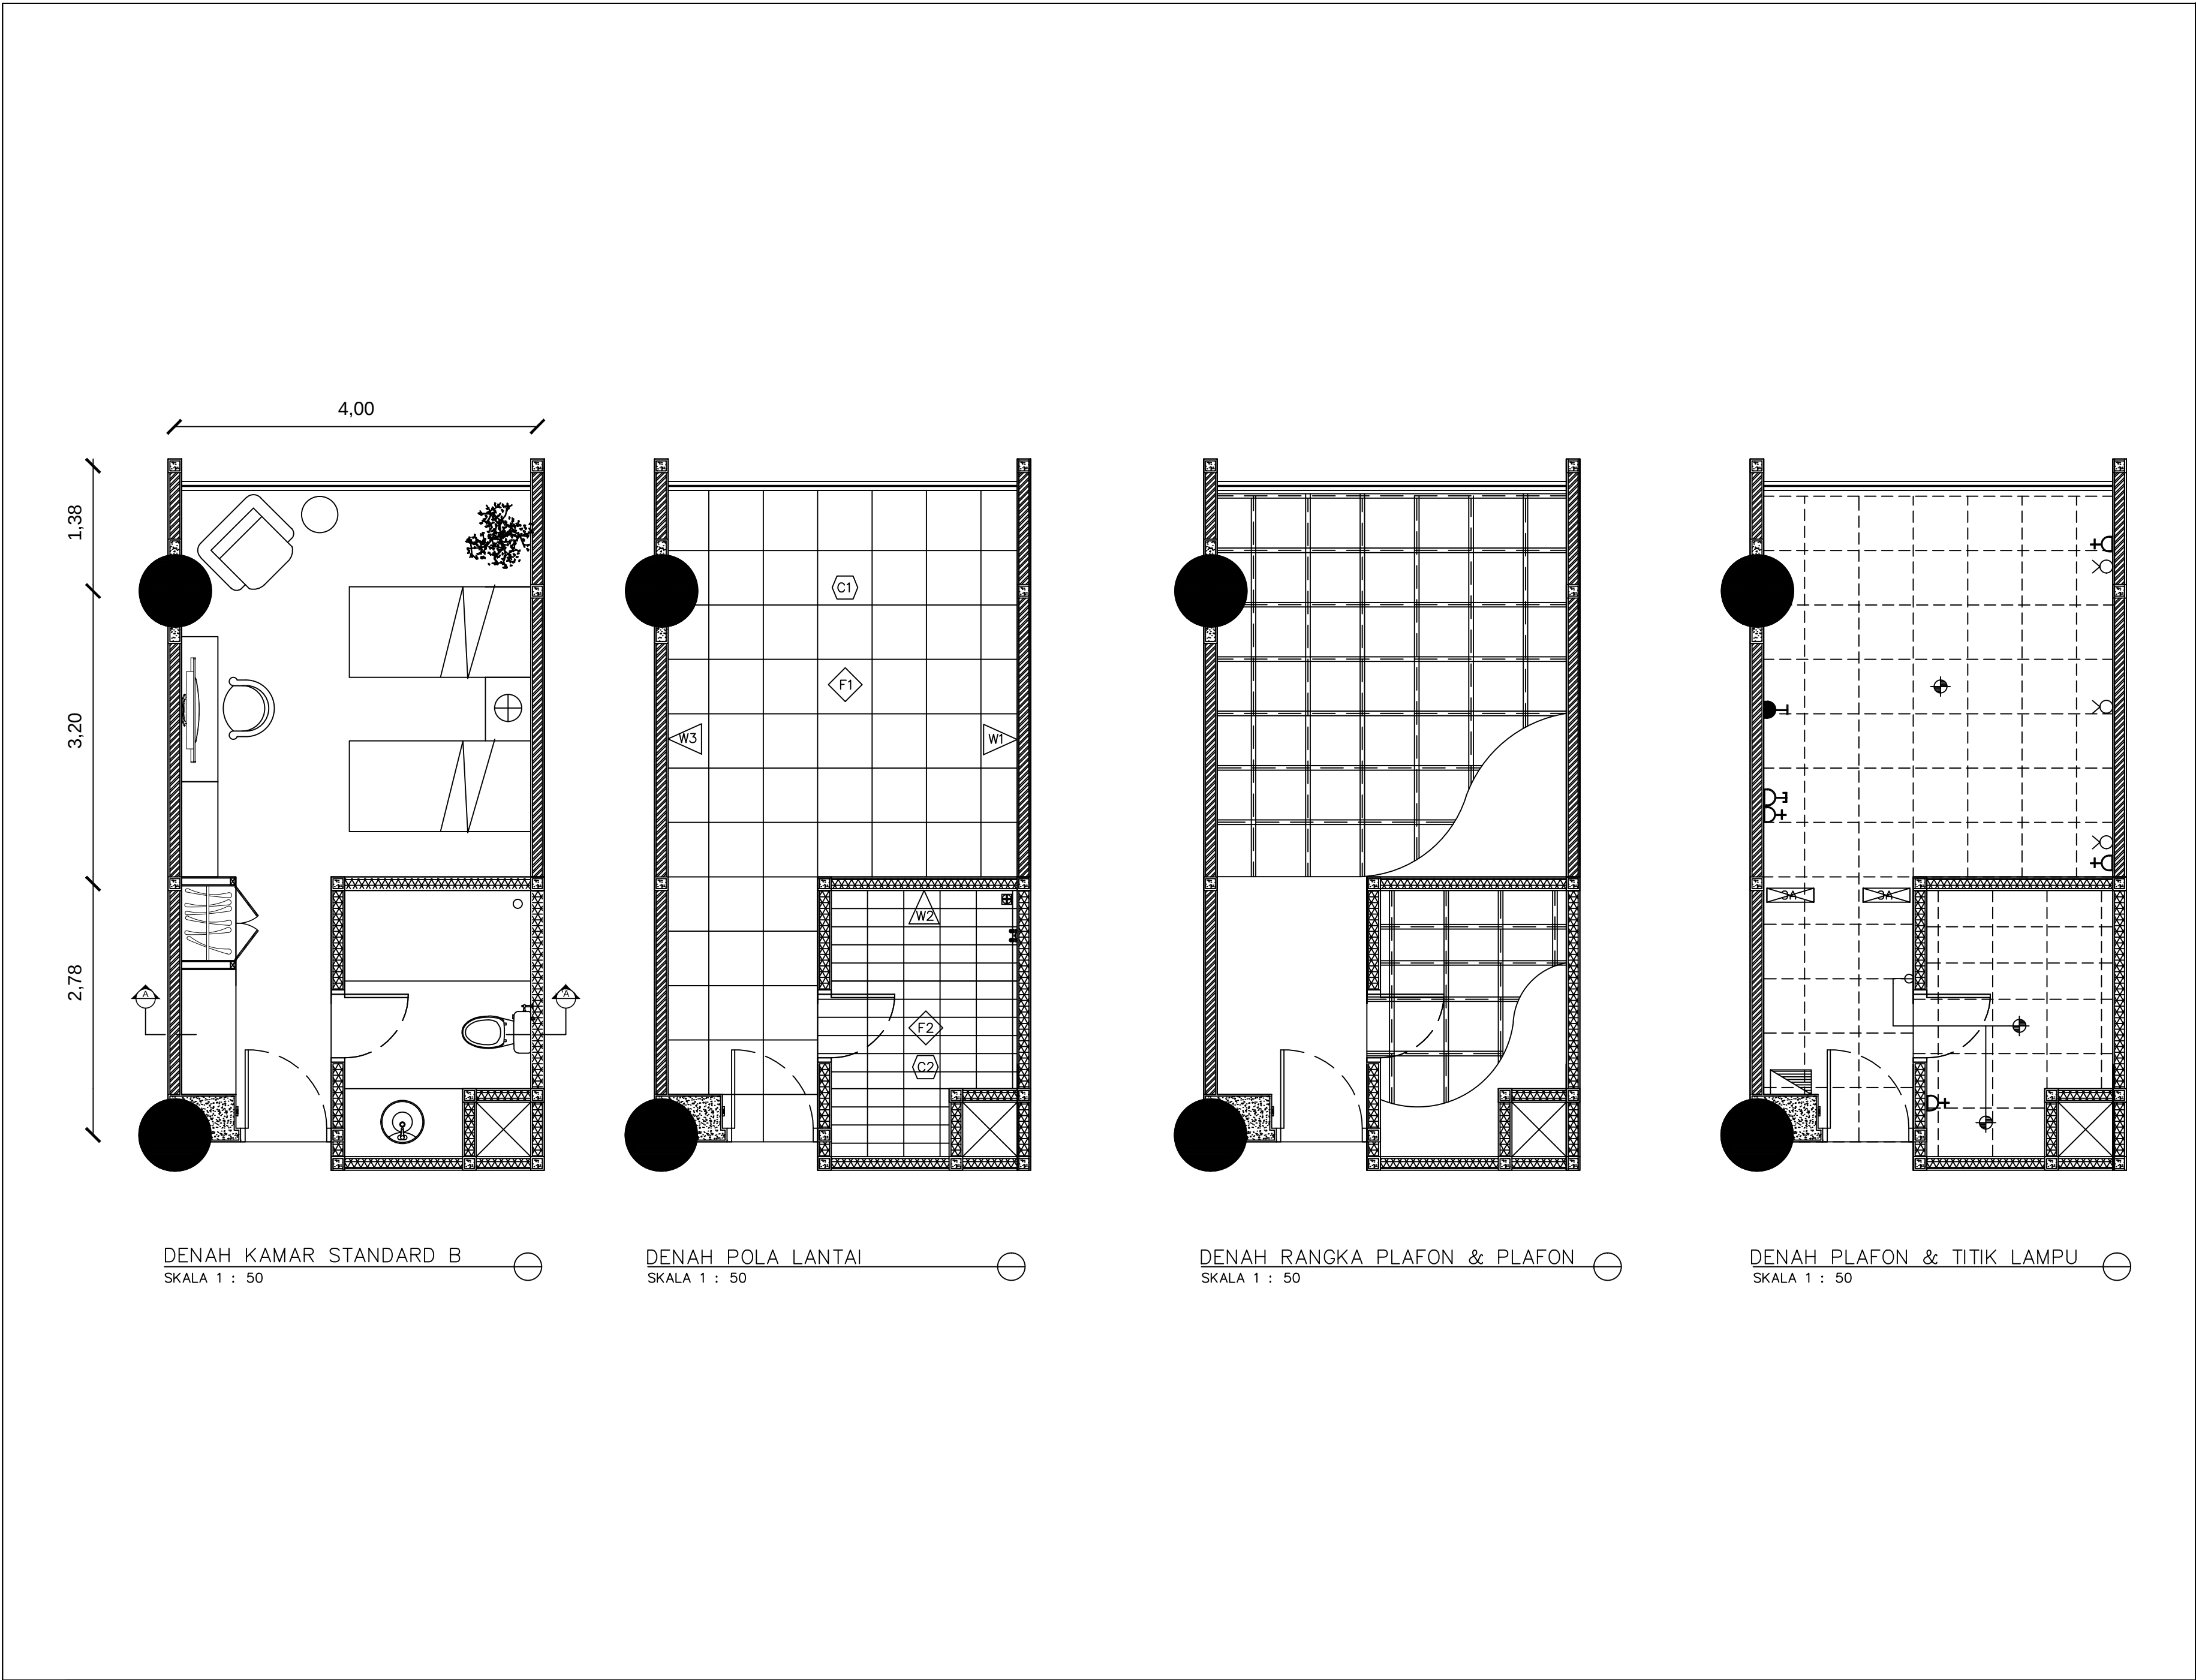

GENERAL DATA		
std. dbl. bedroom (std A)	:	31 m ²
std. twin bedroom (std B)	:	30 m ²
deluxe room	:	65,87 m ²
suite room	:	173 m ²
KEYPLAN		
MONOBLOK : TOTO CW 822 J GEBERIT		
LAVATORY : TOTO LW 624 J		
LIGHTING		
⊗	lampu dinding	
⊕	instalasi AC	
⊖	saklar tunggal	
⊙	saklar ganda	
⊠	instalasi televisi	
⊡	instalasi telepon	
⊢	down light lamp T=20cm Ø15cm	
⊣	lampu halogen	
⊤	box sekering listrik	
⊥	lampu gantung	
⊦	stop kontak	
CEILING FINISHING MATERIAL		
C 01	standard 12 mm gypsumboard	
C 02	12 mm GRC board	
WALL FINISHING MATERIAL		
W 01	white marble paint	
W 02	40x40 ceramic tile	
W 03	wedha pop art wall painting	
FLOOR FINISHING MATERIAL		
F 01	60X60 ceramic tile	
F 02	20x40 ceramic tile	