


KETERANGAN

|    |                  |
|----|------------------|
| LS | Lift servis      |
| CL | Chute Linen      |
| CS | Chute Sampah     |
| DW | Dumb Waiter      |
| T  | Toilet Staff     |
| S  | Shaft Utama      |
| LP | Lift Pengunjung  |
| LK | Lift Kebakaran   |
| TK | Tangga Kebakaran |

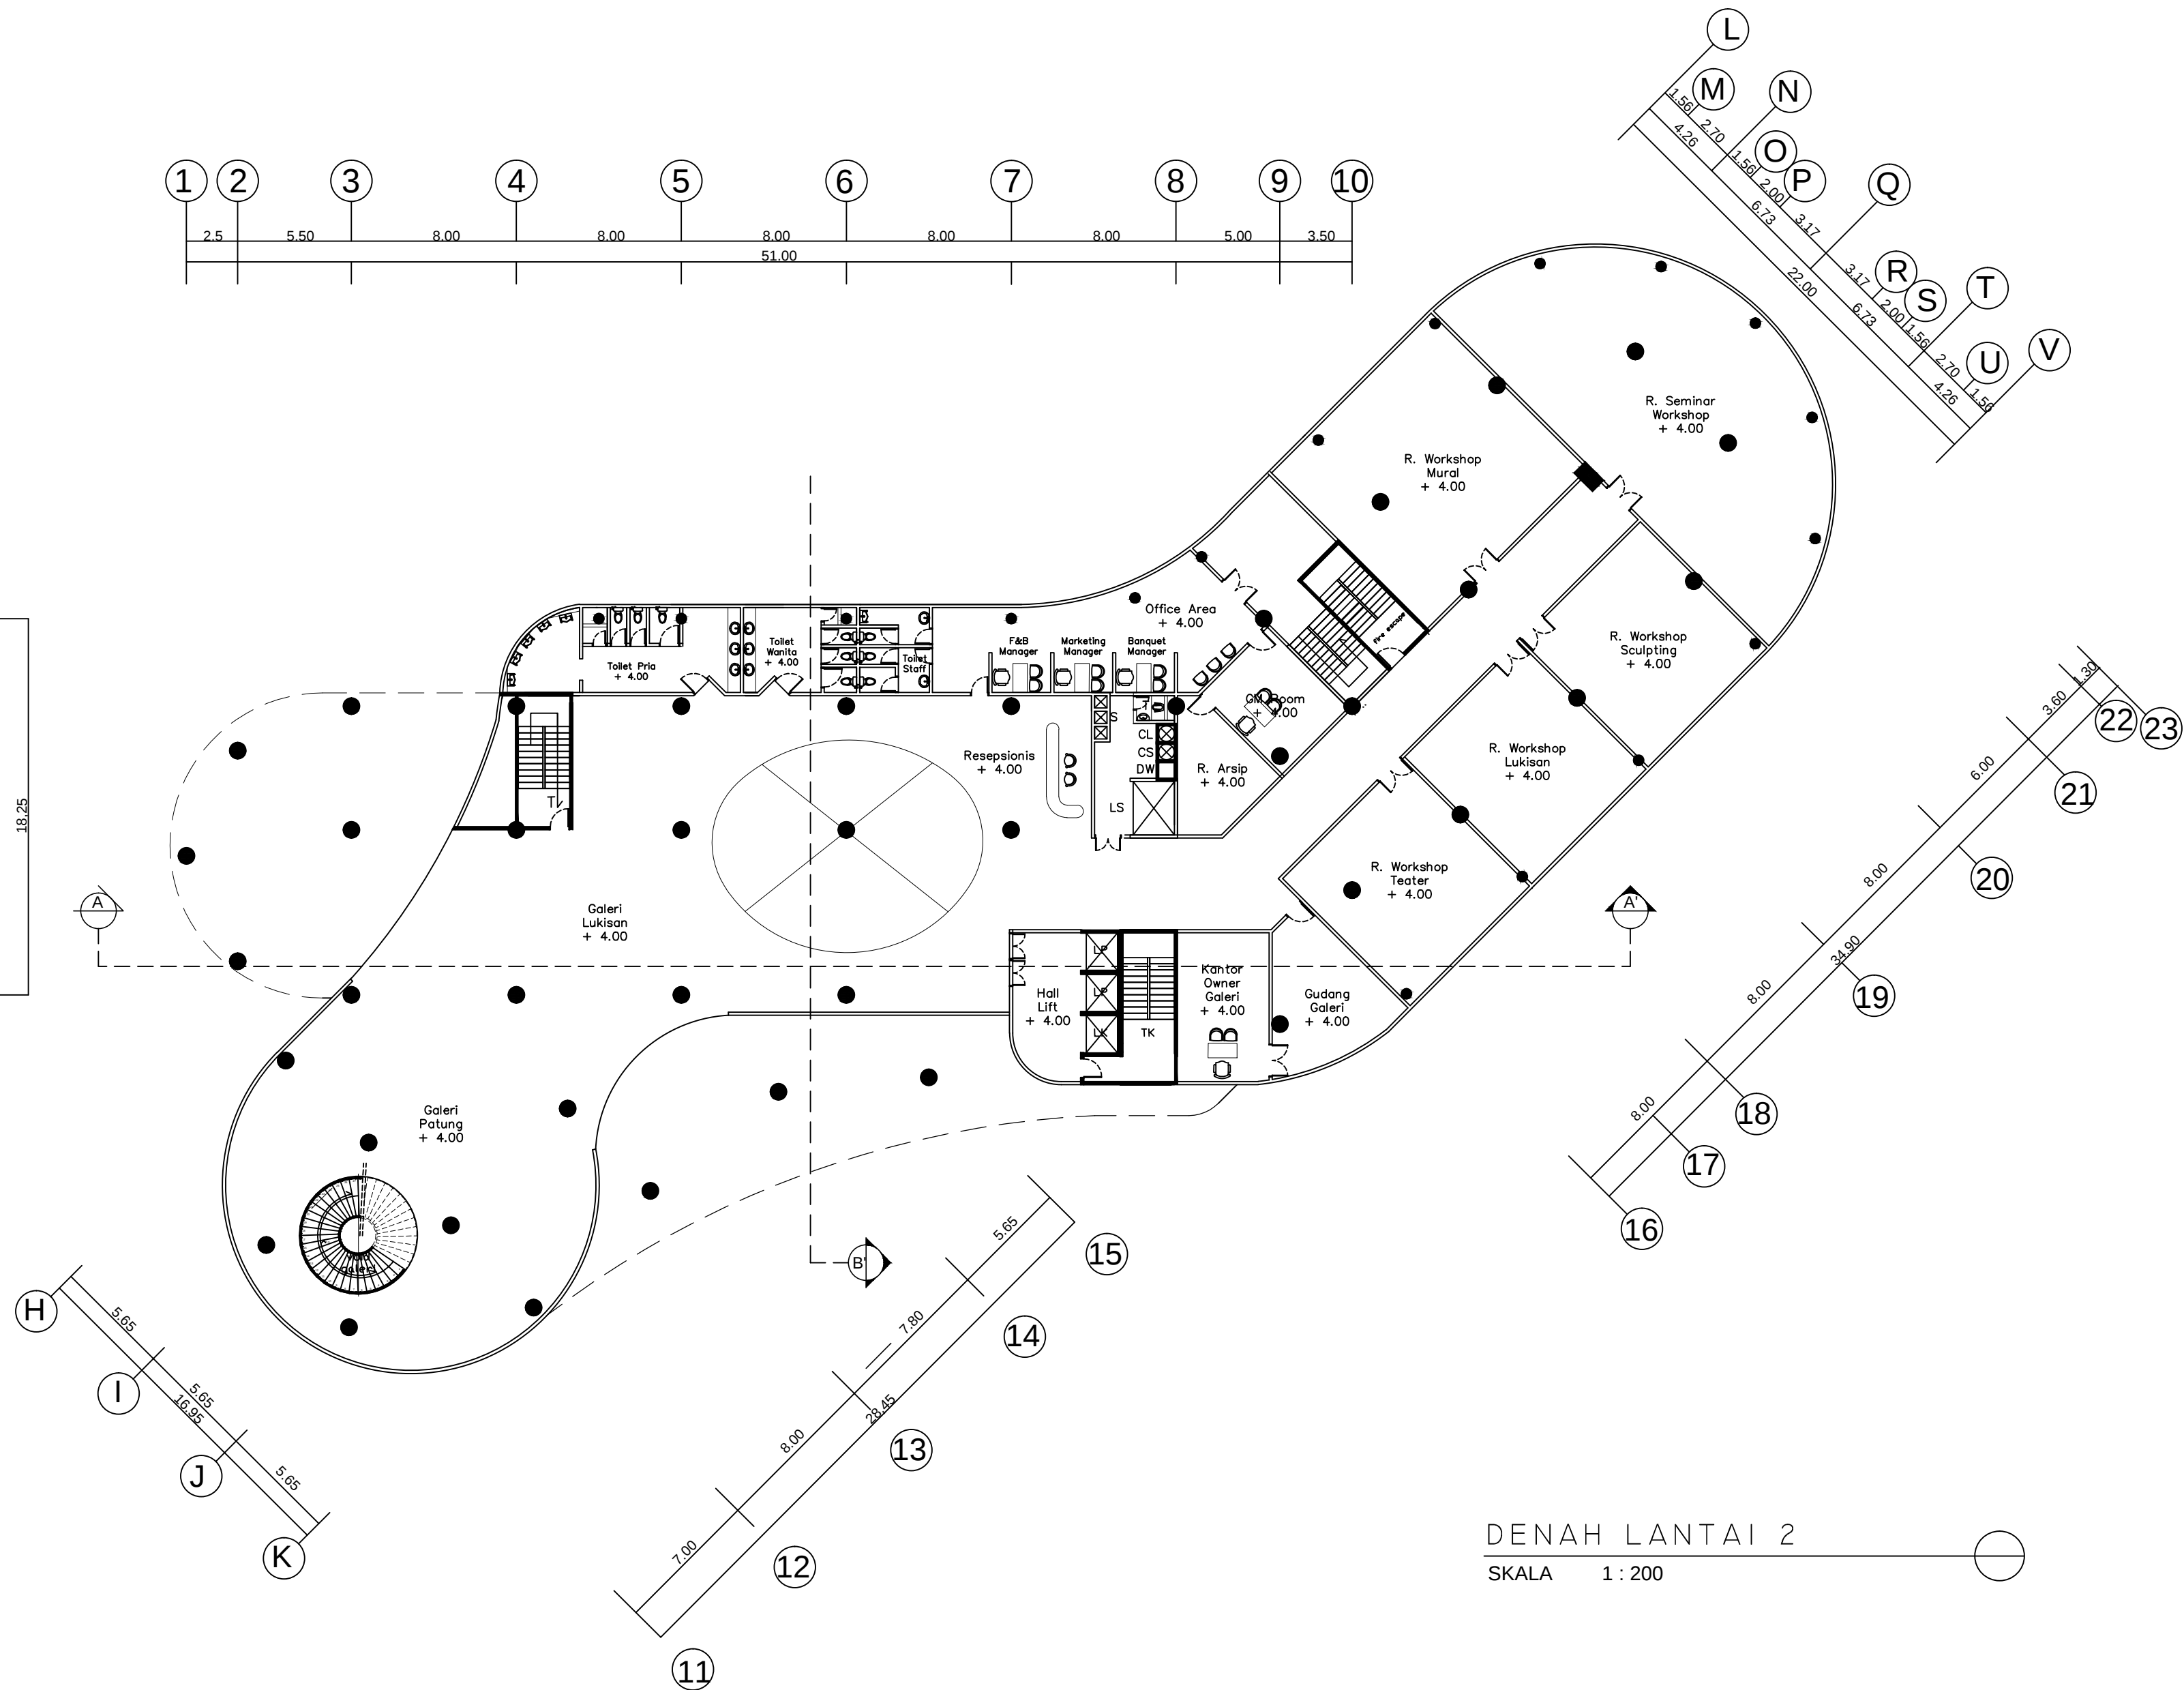

DENAH LANTAI 2

SKALA 1 : 200

GAMBAR :

SKALA :

DIPERIKSA :

LEGALISASI :

NOMOR LEMBAR :

JUMLAH LEMBAR :