
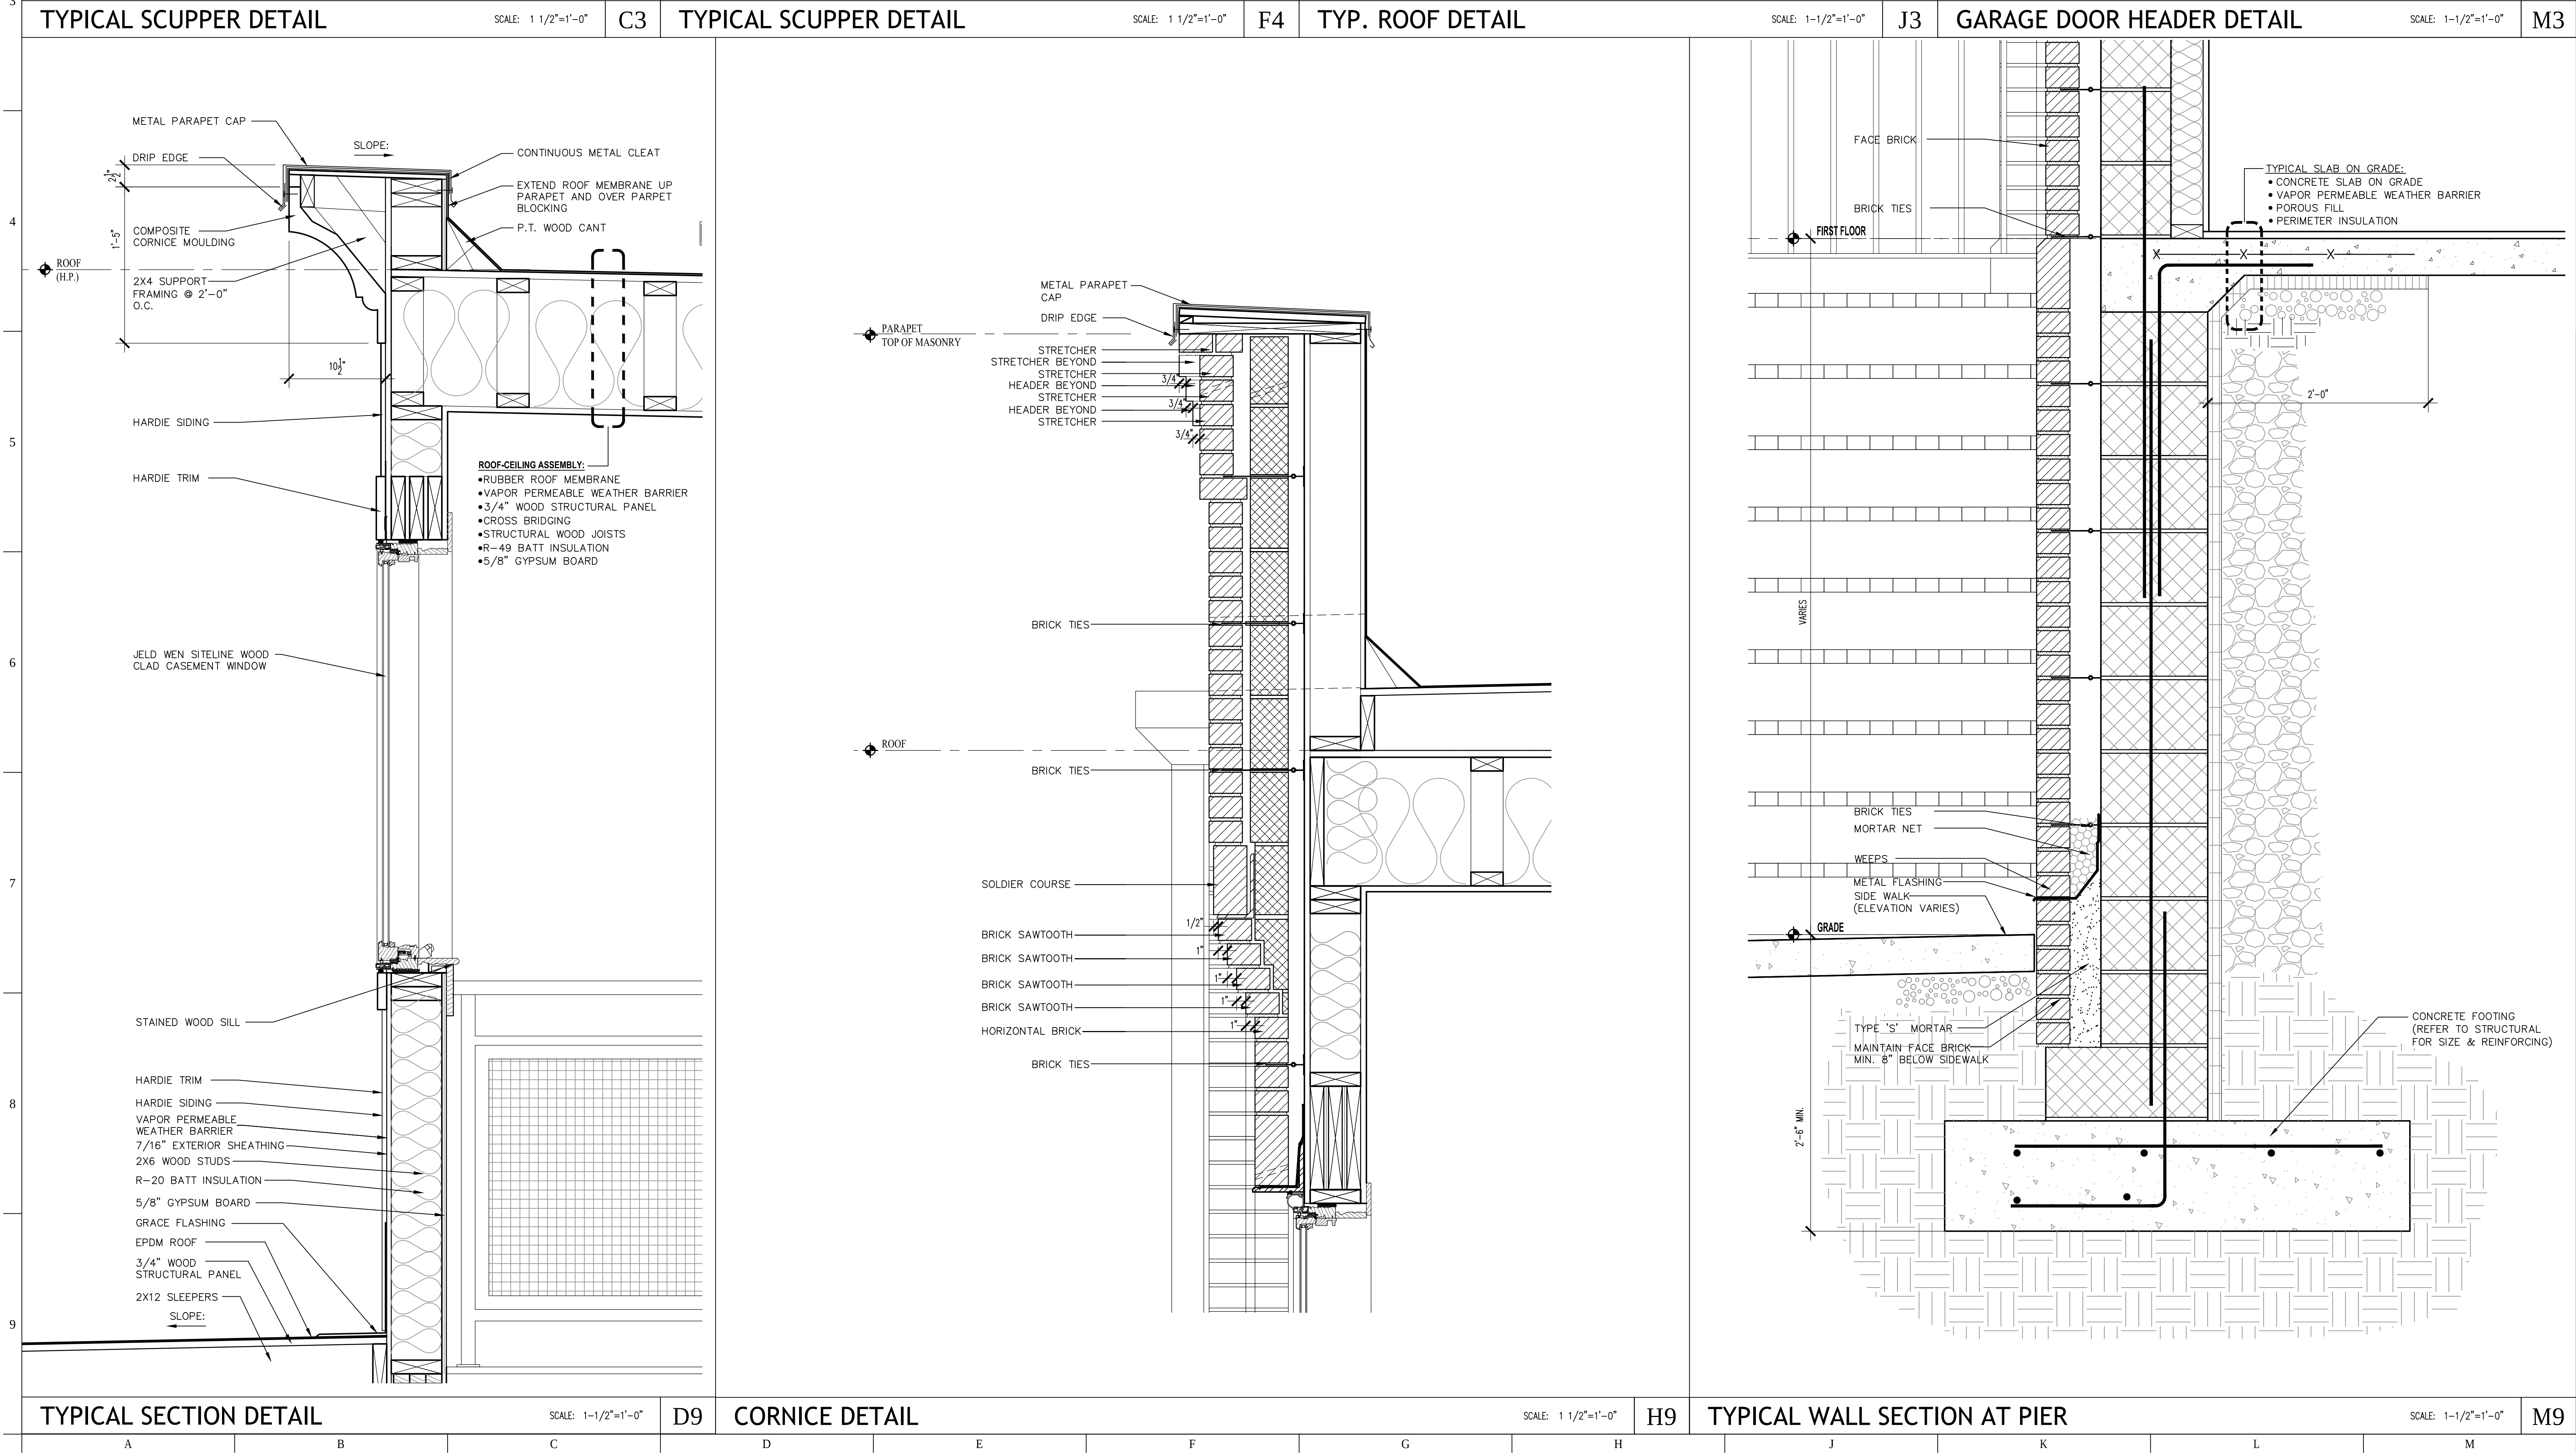


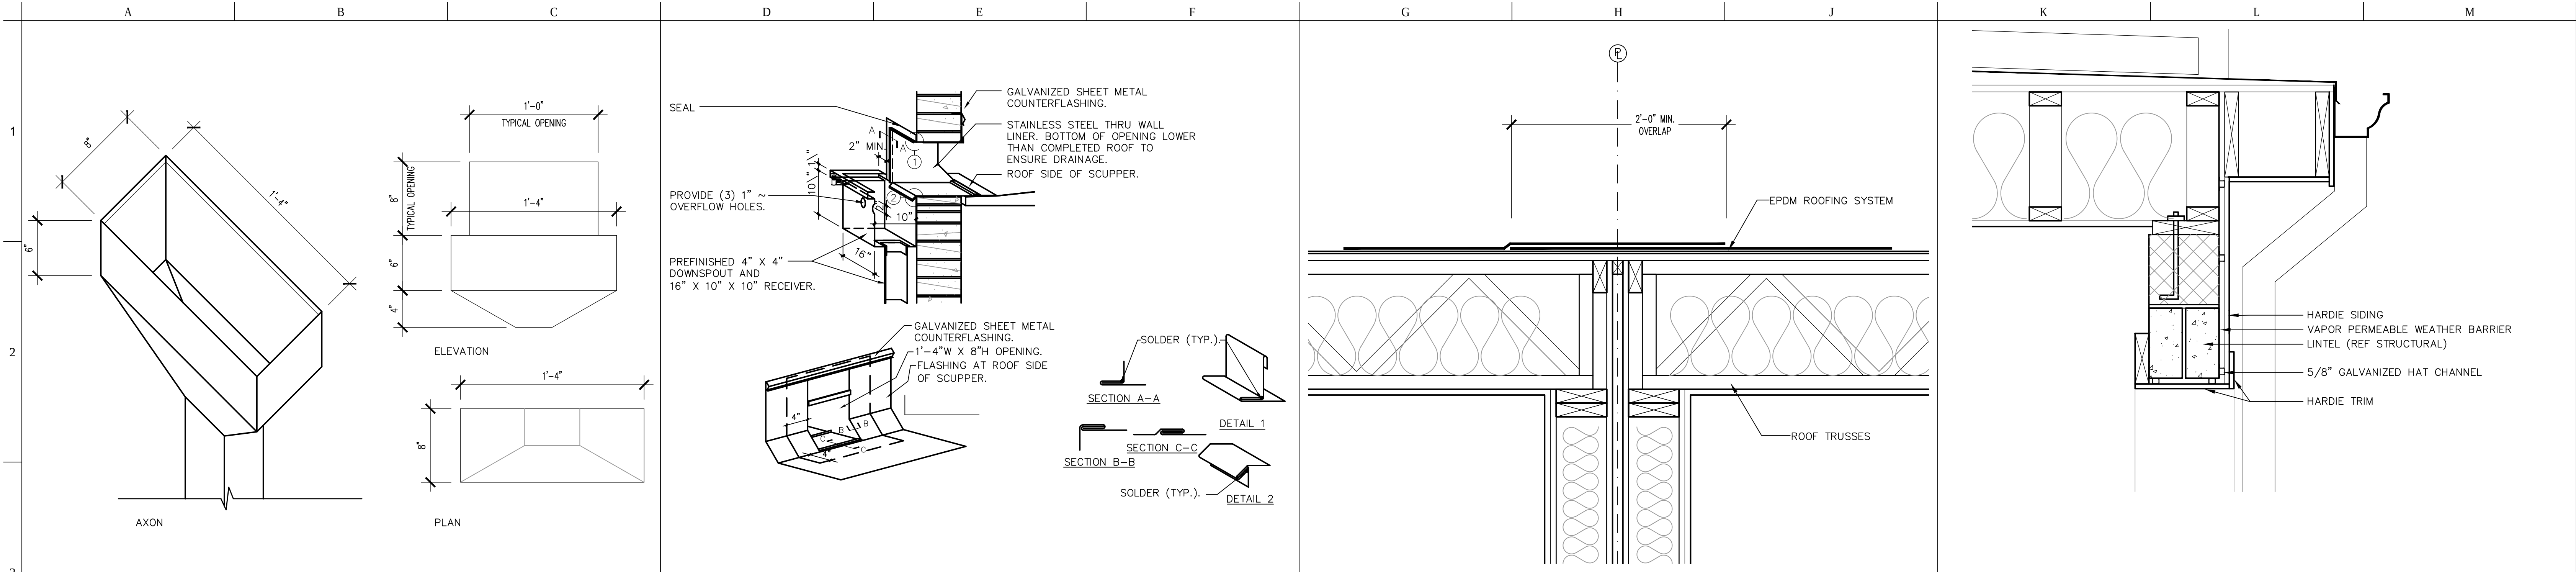

PROJECT NUMBER
1407
PROJECT NAME
Merchant Hill Type 1
910 - 916 S. FAGLEY ST

OWNER/ DEVELOPER
Stonington Partners, LLC
1200-C AGORA DRIVE
BEL AIR, MARYLAND 21014

DESIGN TEAM
Urban Design Group, LLC
1909 THAMES STREET, SUITE 200
BALTIMORE, MD 21231
TEL: 410.941.4010
FAX: 410.941.2544

Colbert Matz Rosenfelt, Inc.
2835 SMITH AVE SUITE G
BALTIMORE, MD 21209
TEL: 410.653.3838

Skarda and Associates, Inc.
2439 NORTH CHARLES STREET
BALTIMORE, MD 21218
TEL: 410.366.9384
FAX: 410.366.9389
SEAL

ISSUED FOR		
#	ISSUE	DATE
1	PERMIT SET	02.11.14
2		
3		
4		
5		
6		
7		
8		
9		

SHEET TITLE

SECTION DETAIL

SCALE AS NOTED
SHEET NUMBER

A4.3

COPYRIGHT © URBAN DESIGN GROUP, LLC