


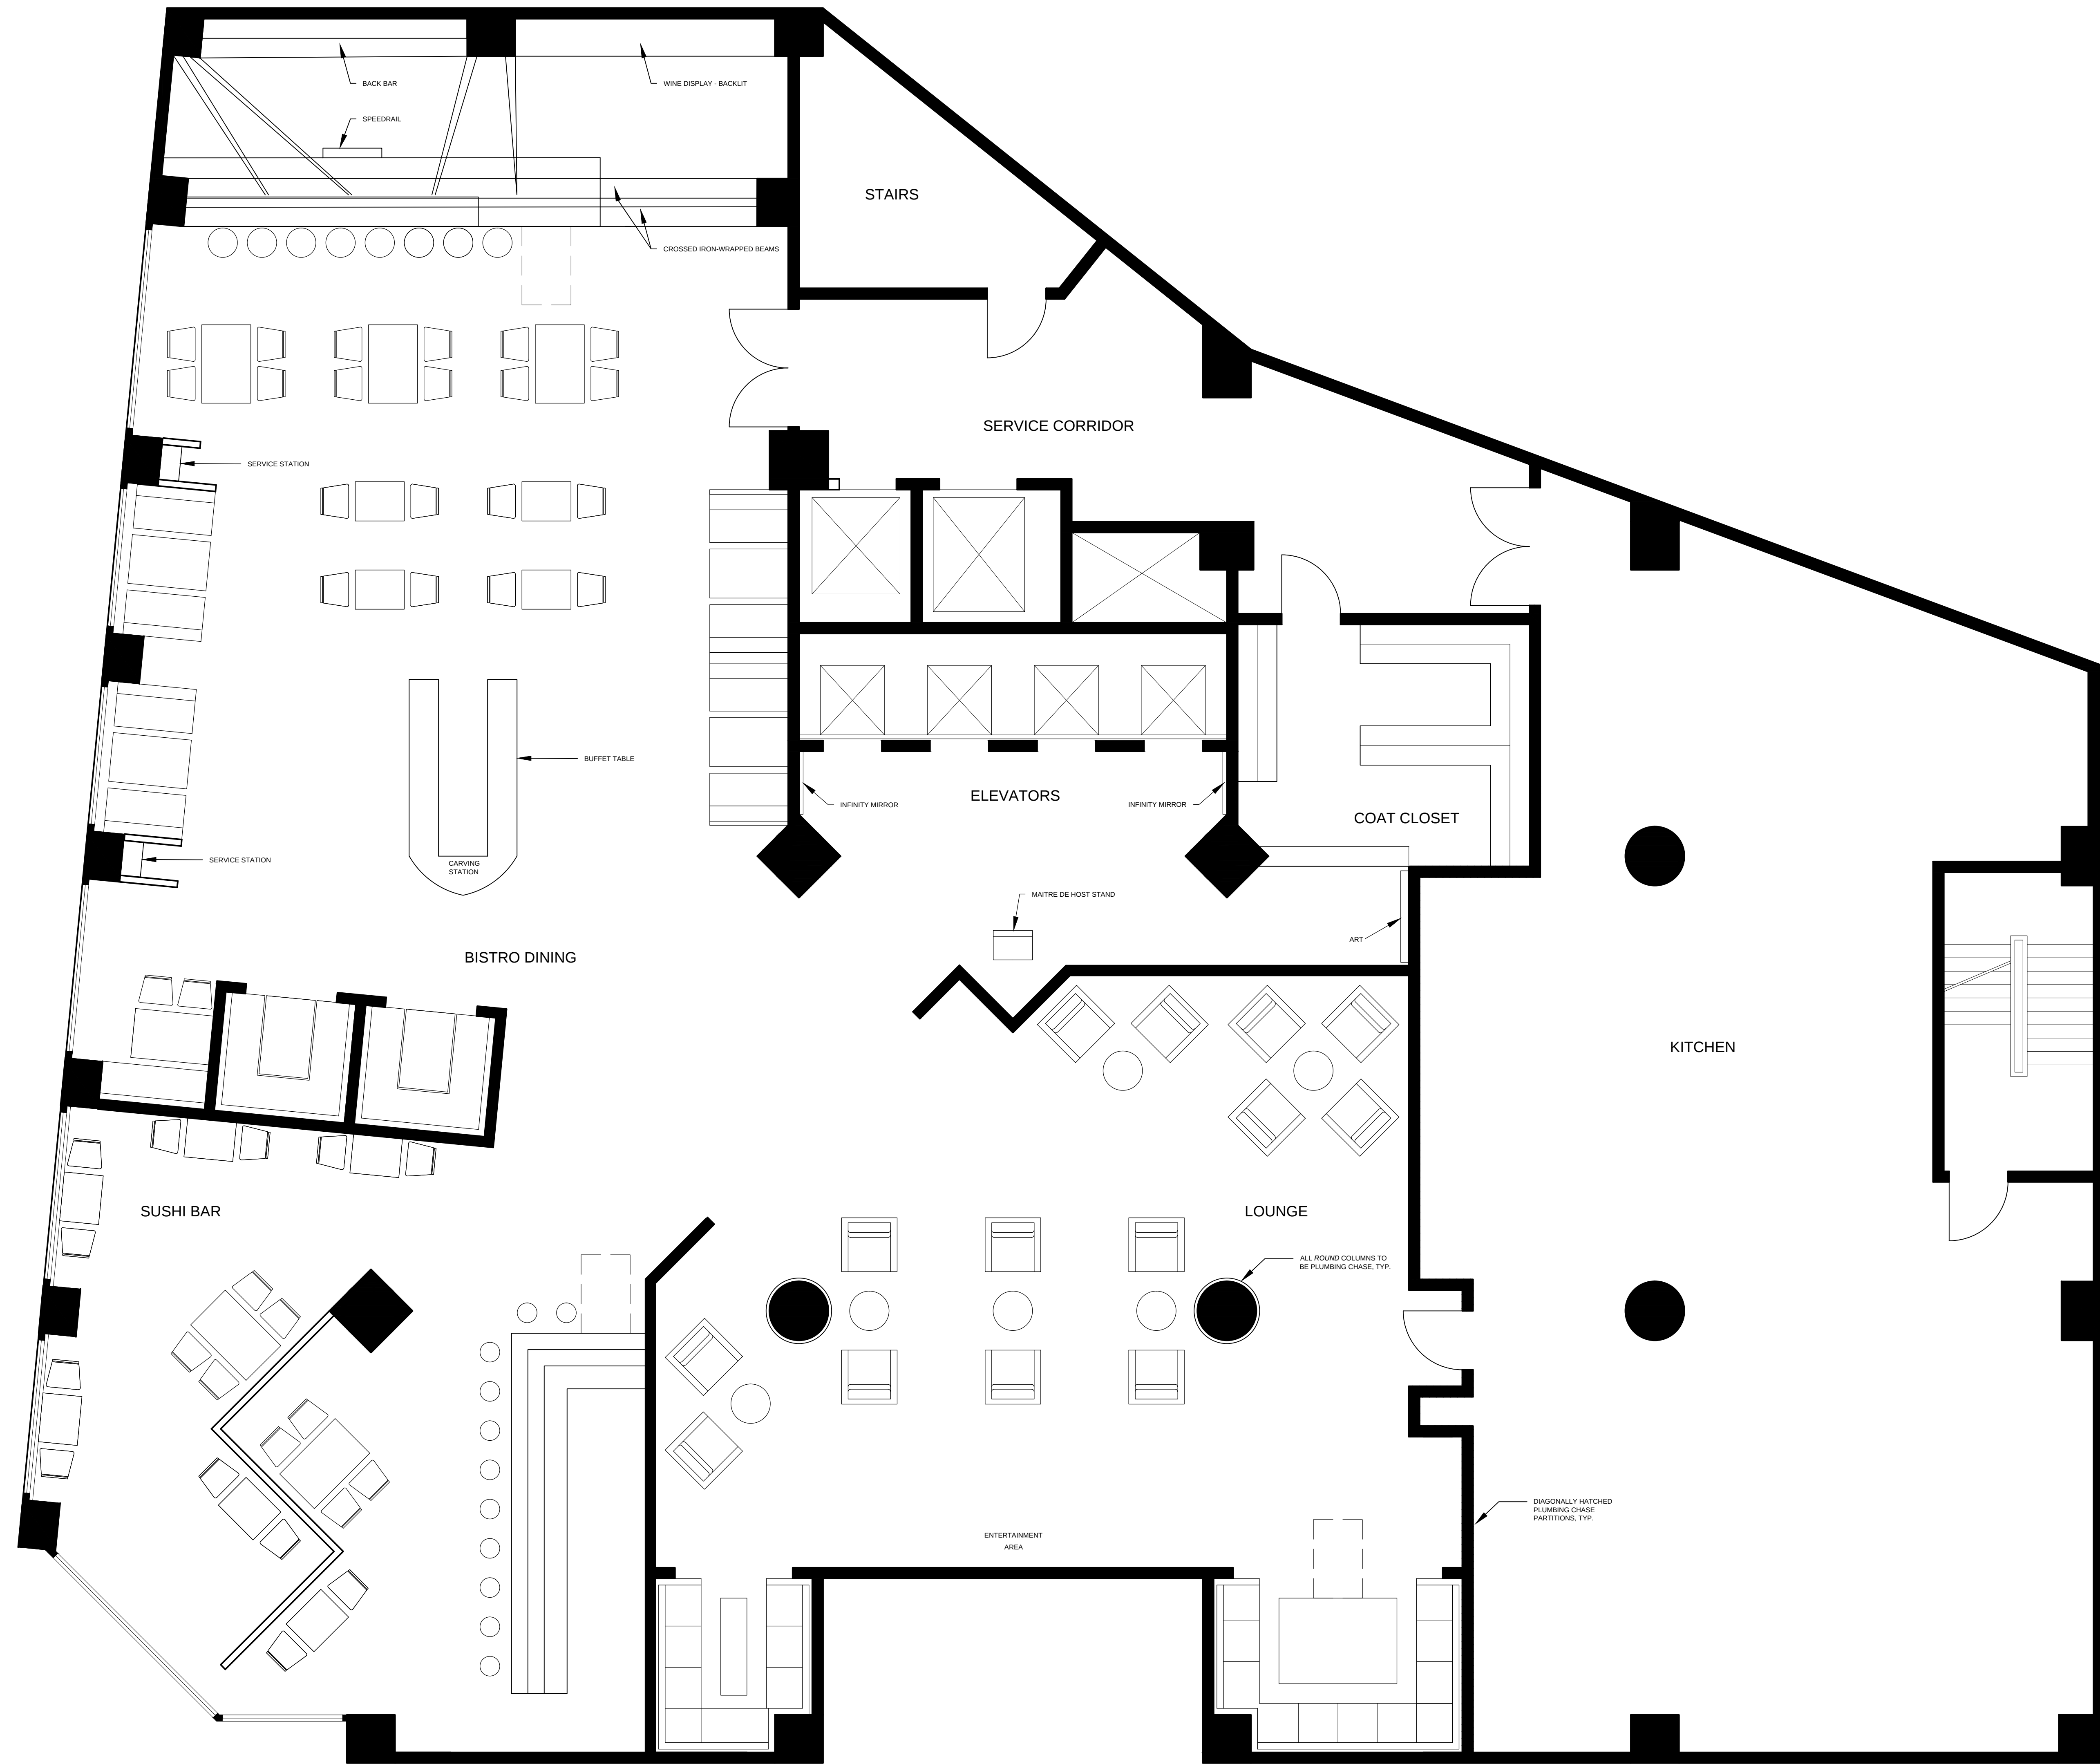

2148 WATERMARKE PL.
IRVINE
CALIFORNIA 92612
P.949.675.4451
F.949.759.0067

DRAWING TITLE:

CLIENT:

SECOND FLOOR FURNITURE, FIXTURES AND EQUIPMENT

THE PORT HOTEL

ROTTERDAM, NETHERLANDS

PROJECT NUMBER:

DRAWN BY:

DATE:

SCALE:

CLIENT CONTACT:

PATRICIA BRYSON

7.15.2015

1/4" = 1'-0"

SHEET NO:

A1.2