


# SEKOLAH TINGGI DESAIN BANDUNG

LOCATION : JL. K.H. HASAN MUSTOFA  
 SITE AREA : 5.216 M<sup>2</sup>  
 BCR : 30-50% (1564 -2608 M<sup>2</sup>)  
 FAR : 2 (10432 M<sup>2</sup>)

## POTONGAN KUNCI

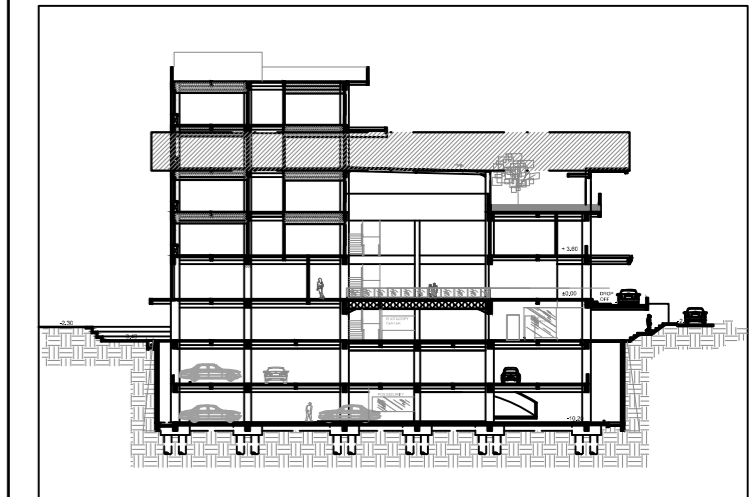

## MATERIAL FINISHING

### MATERIAL PLAFOND

- P1 12MM PAPAN GYPSUM PUTIH 'KALSI'
- P2 10MM PAPAN GYPSUM TAHAN LEMBAB
- P3 13 MM PAPAN GYPSUM TAHAN API
- P4 12MM PAPAN GYPSUM AKUSTIK
- P5 BETON TANPA FINISHING
- P6 PARQUET



### MATERIAL DINDING

- D1 DINDING BATA
- D2 DINDING BATA + PANEL AKUSTIK
- D3 10MM KACA TEMPERED
- D4 PERFORATED PANEL
- D5 DINDING BATA EKSPOSE
- D6 DINDING BETON

### MATERIAL LANTAI

- L1 LAPISAN SEMEN + FLOOR HARDENER
- L2 LANTAI BETON TANPA FINISHING
- L3 30 X 30 CM LANTAI KERAMIK
- L4 40 X 40 CM LANTAI KERAMIK
- L5 60 x 60 CM LANTAI KERAMIK
- L6 PAVING BLOCK

GROSS AREA : 1145 m<sup>2</sup>  
 CIRCULATION :  
 EFFECTIVE AREA:

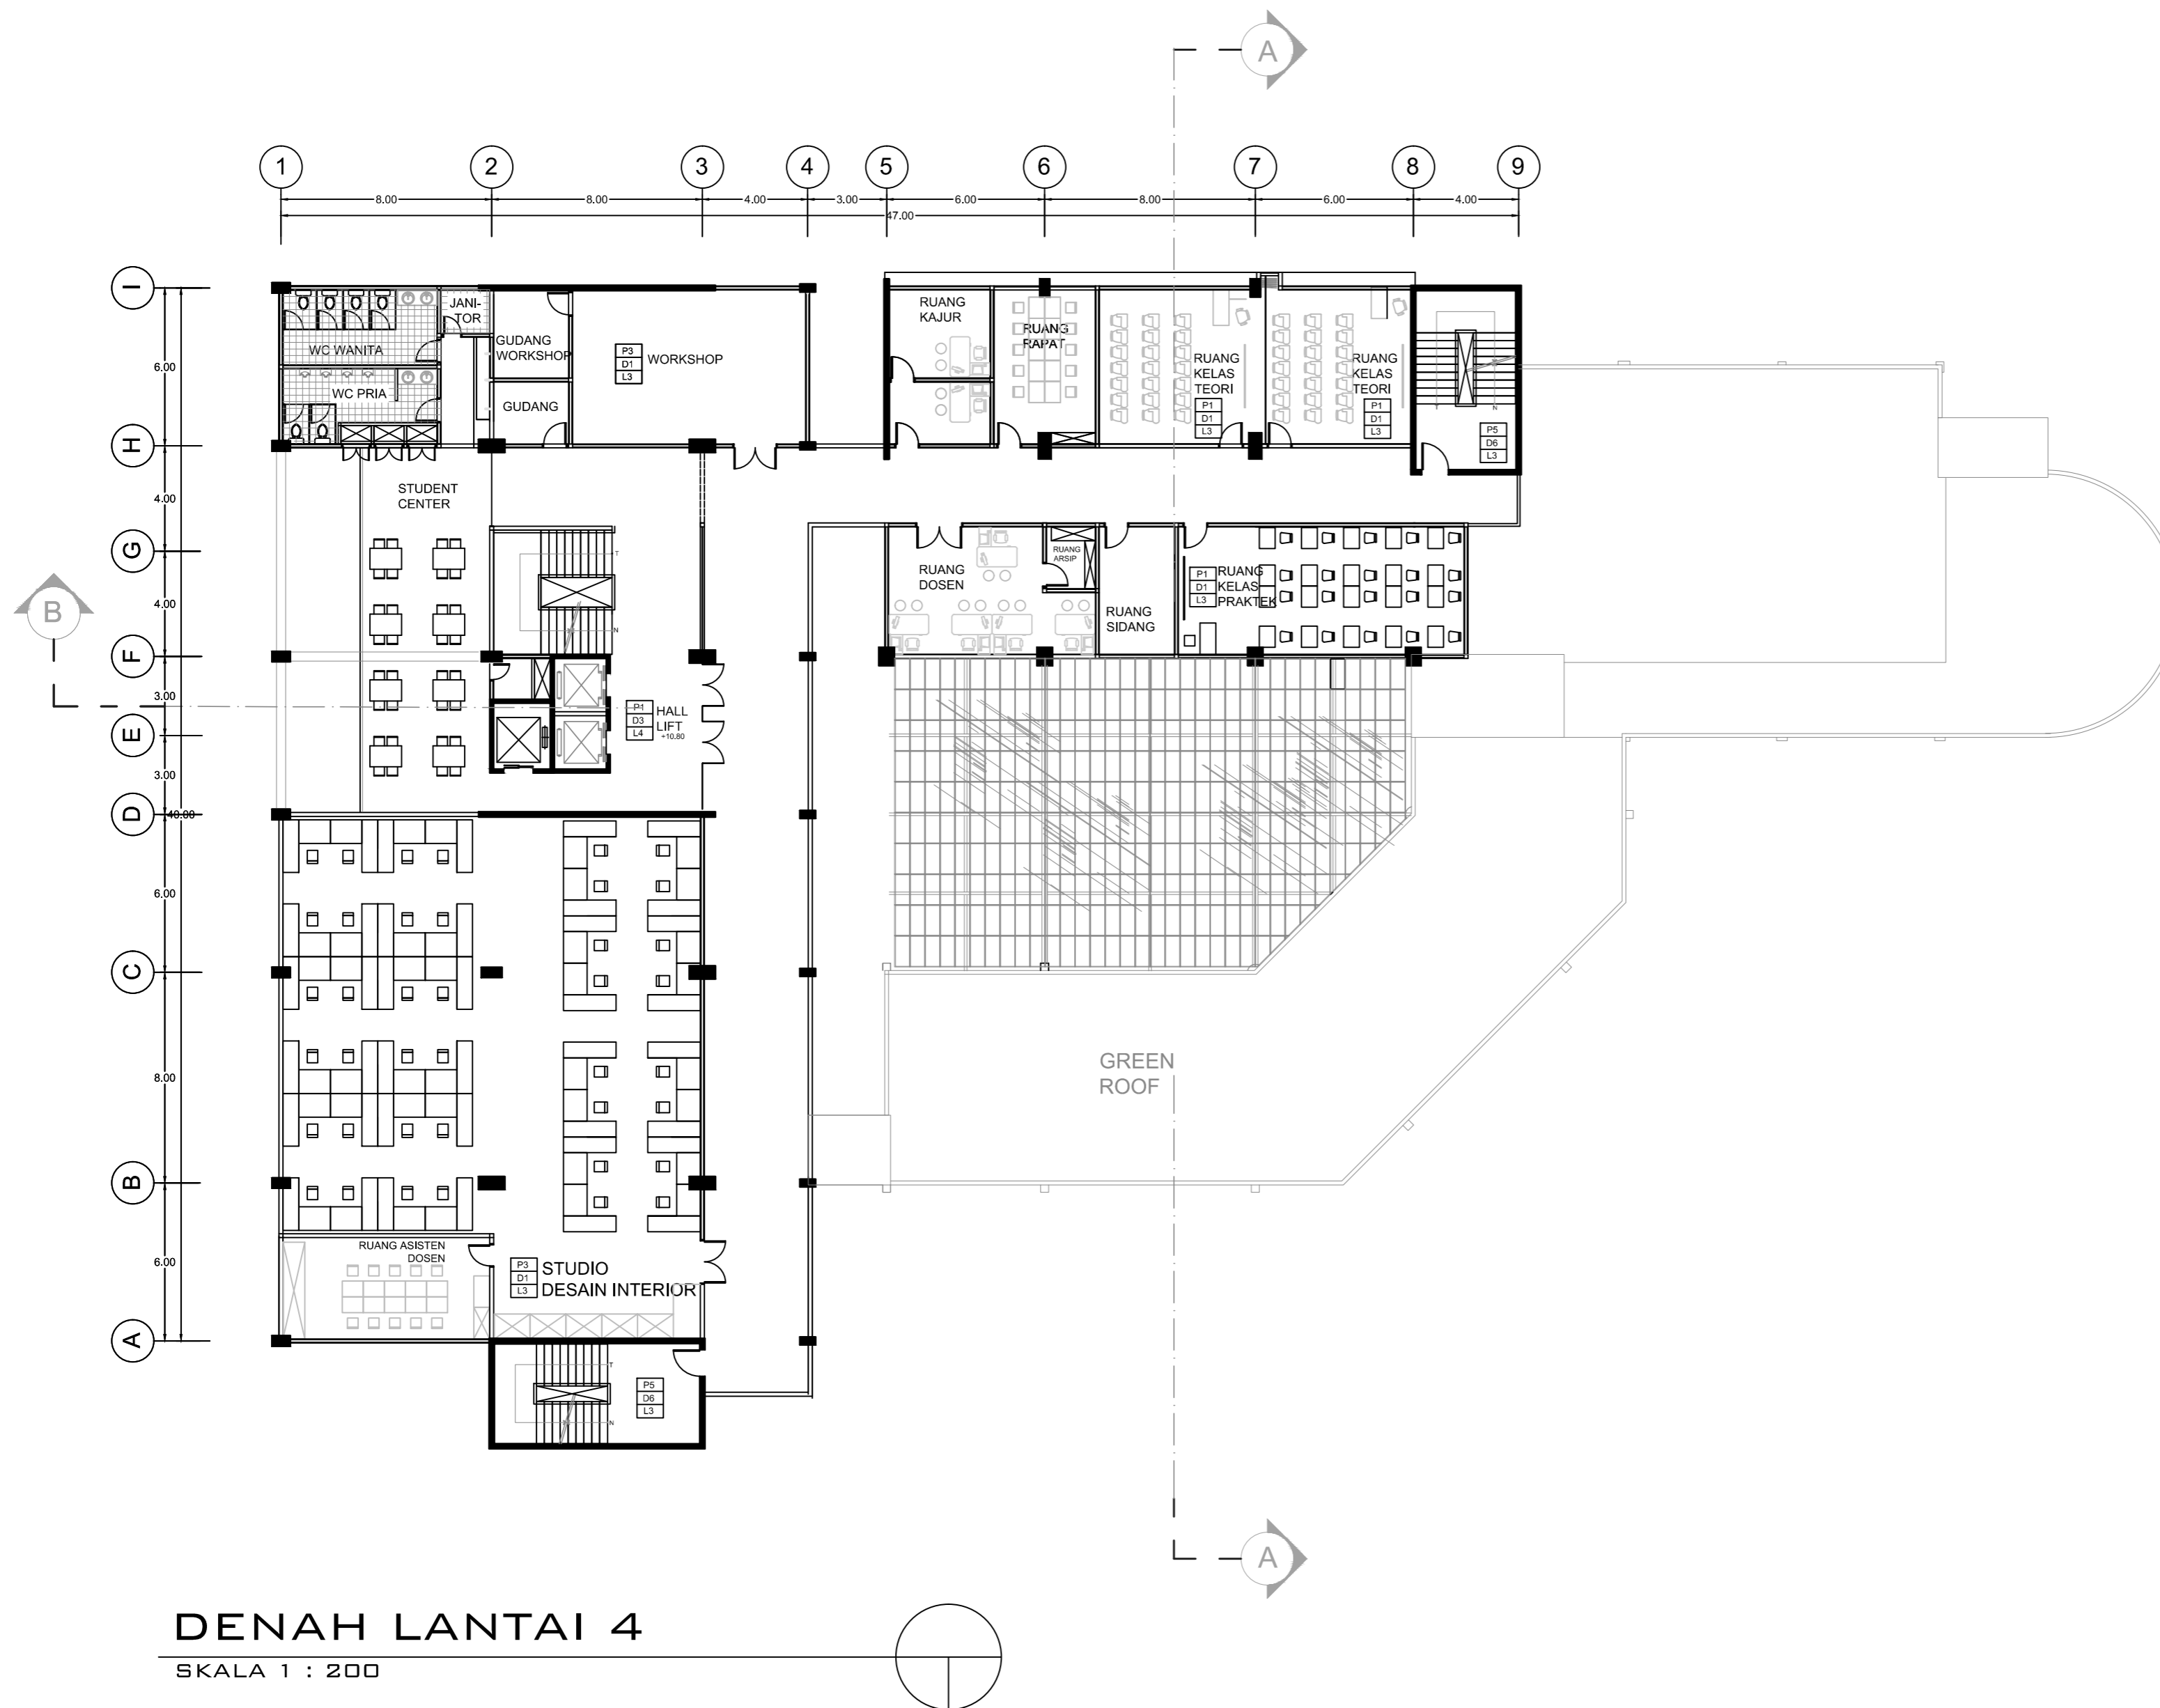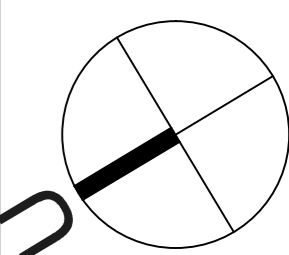

## DENAH LANTAI 4

SKALA 1 : 200



UNIVERSITAS KATOLIK  
**PARAHYANGAN**  
 FAKULTAS TEKNIK JURUSAN ARSITEKTUR

SAA - XXXVI  
 STUDIO AKHIR ARSITEKTUR  
 TAR-407  
 SEMESTER GENAP 2013/2014

JUDUL PROYEK :  
**SEKOLAH TINGGI DESAIN**

GAMBAR :  
 DENAH  
 SKALA :  
 1 : 200

NAMA :  
**DANIEL PANSELA** NPM :  
 2010420055  
 DOSEN PEMBIMBING : Ir. PAULLUS AGUS SUSANTO, MT  
 DOSEN PENGUJI 1 : ANINDHITA N. SUNARTIO, ST., MT.  
 DOSEN PENGUJI 2 : Dr. HARASTOETI D. HARTONO, MSA

LEGALISASI :  
 NOMOR LEMBAR :  
 JUMLAH LEMBAR :