


# SEKOLAH TINGGI DESAIN BANDUNG

LOCATION : JL. K.H. HASAN MUSTOFA  
 SITE AREA : 5.216 M<sup>2</sup>  
 BCR : 30-50% (1564 -2608 M<sup>2</sup>)  
 FAR : 2 (10432 M<sup>2</sup>)

## POTONGAN KUNCI

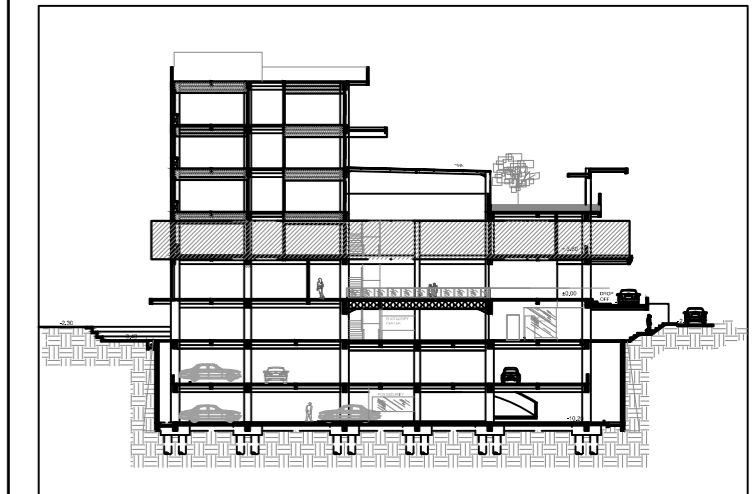

## MATERIAL FINISHING

### MATERIAL PLAFOND

P1	12MM PAPAN GYPSUM PUTIH 'KALSI'
P2	10MM PAPAN GYPSUM TAHAN LEMBAB
P3	13 MM PAPAN GYPSUM TAHAN API
P4	12MM PAPAN GYPSUM AKUSTIK
P5	BETON TANPA FINISHING
P6	PARQUET



### MATERIAL DINDING

D1	DINDING BATA
D2	DINDING BATA + PANEL AKUSTIK
D3	10MM KACA TEMPERED
D4	PERFORATED PANEL
D5	DINDING BATA EKSPOSE
D6	DINDING BETON

### MATERIAL LANTAI


L1	LAPISAN SEMEN + FLOOR HARDENER
L2	LANTAI BETON TANPA FINISHING
L3	30 X 30 CM LANTAI KERAMIK
L4	40 X 40 CM LANTAI KERAMIK
L5	60 x 60 CM LANTAI KERAMIK
L6	PAVING BLOCK

GROSS AREA : 1730 m<sup>2</sup>  
 CIRCULATION :  
 EFFECTIVE AREA:

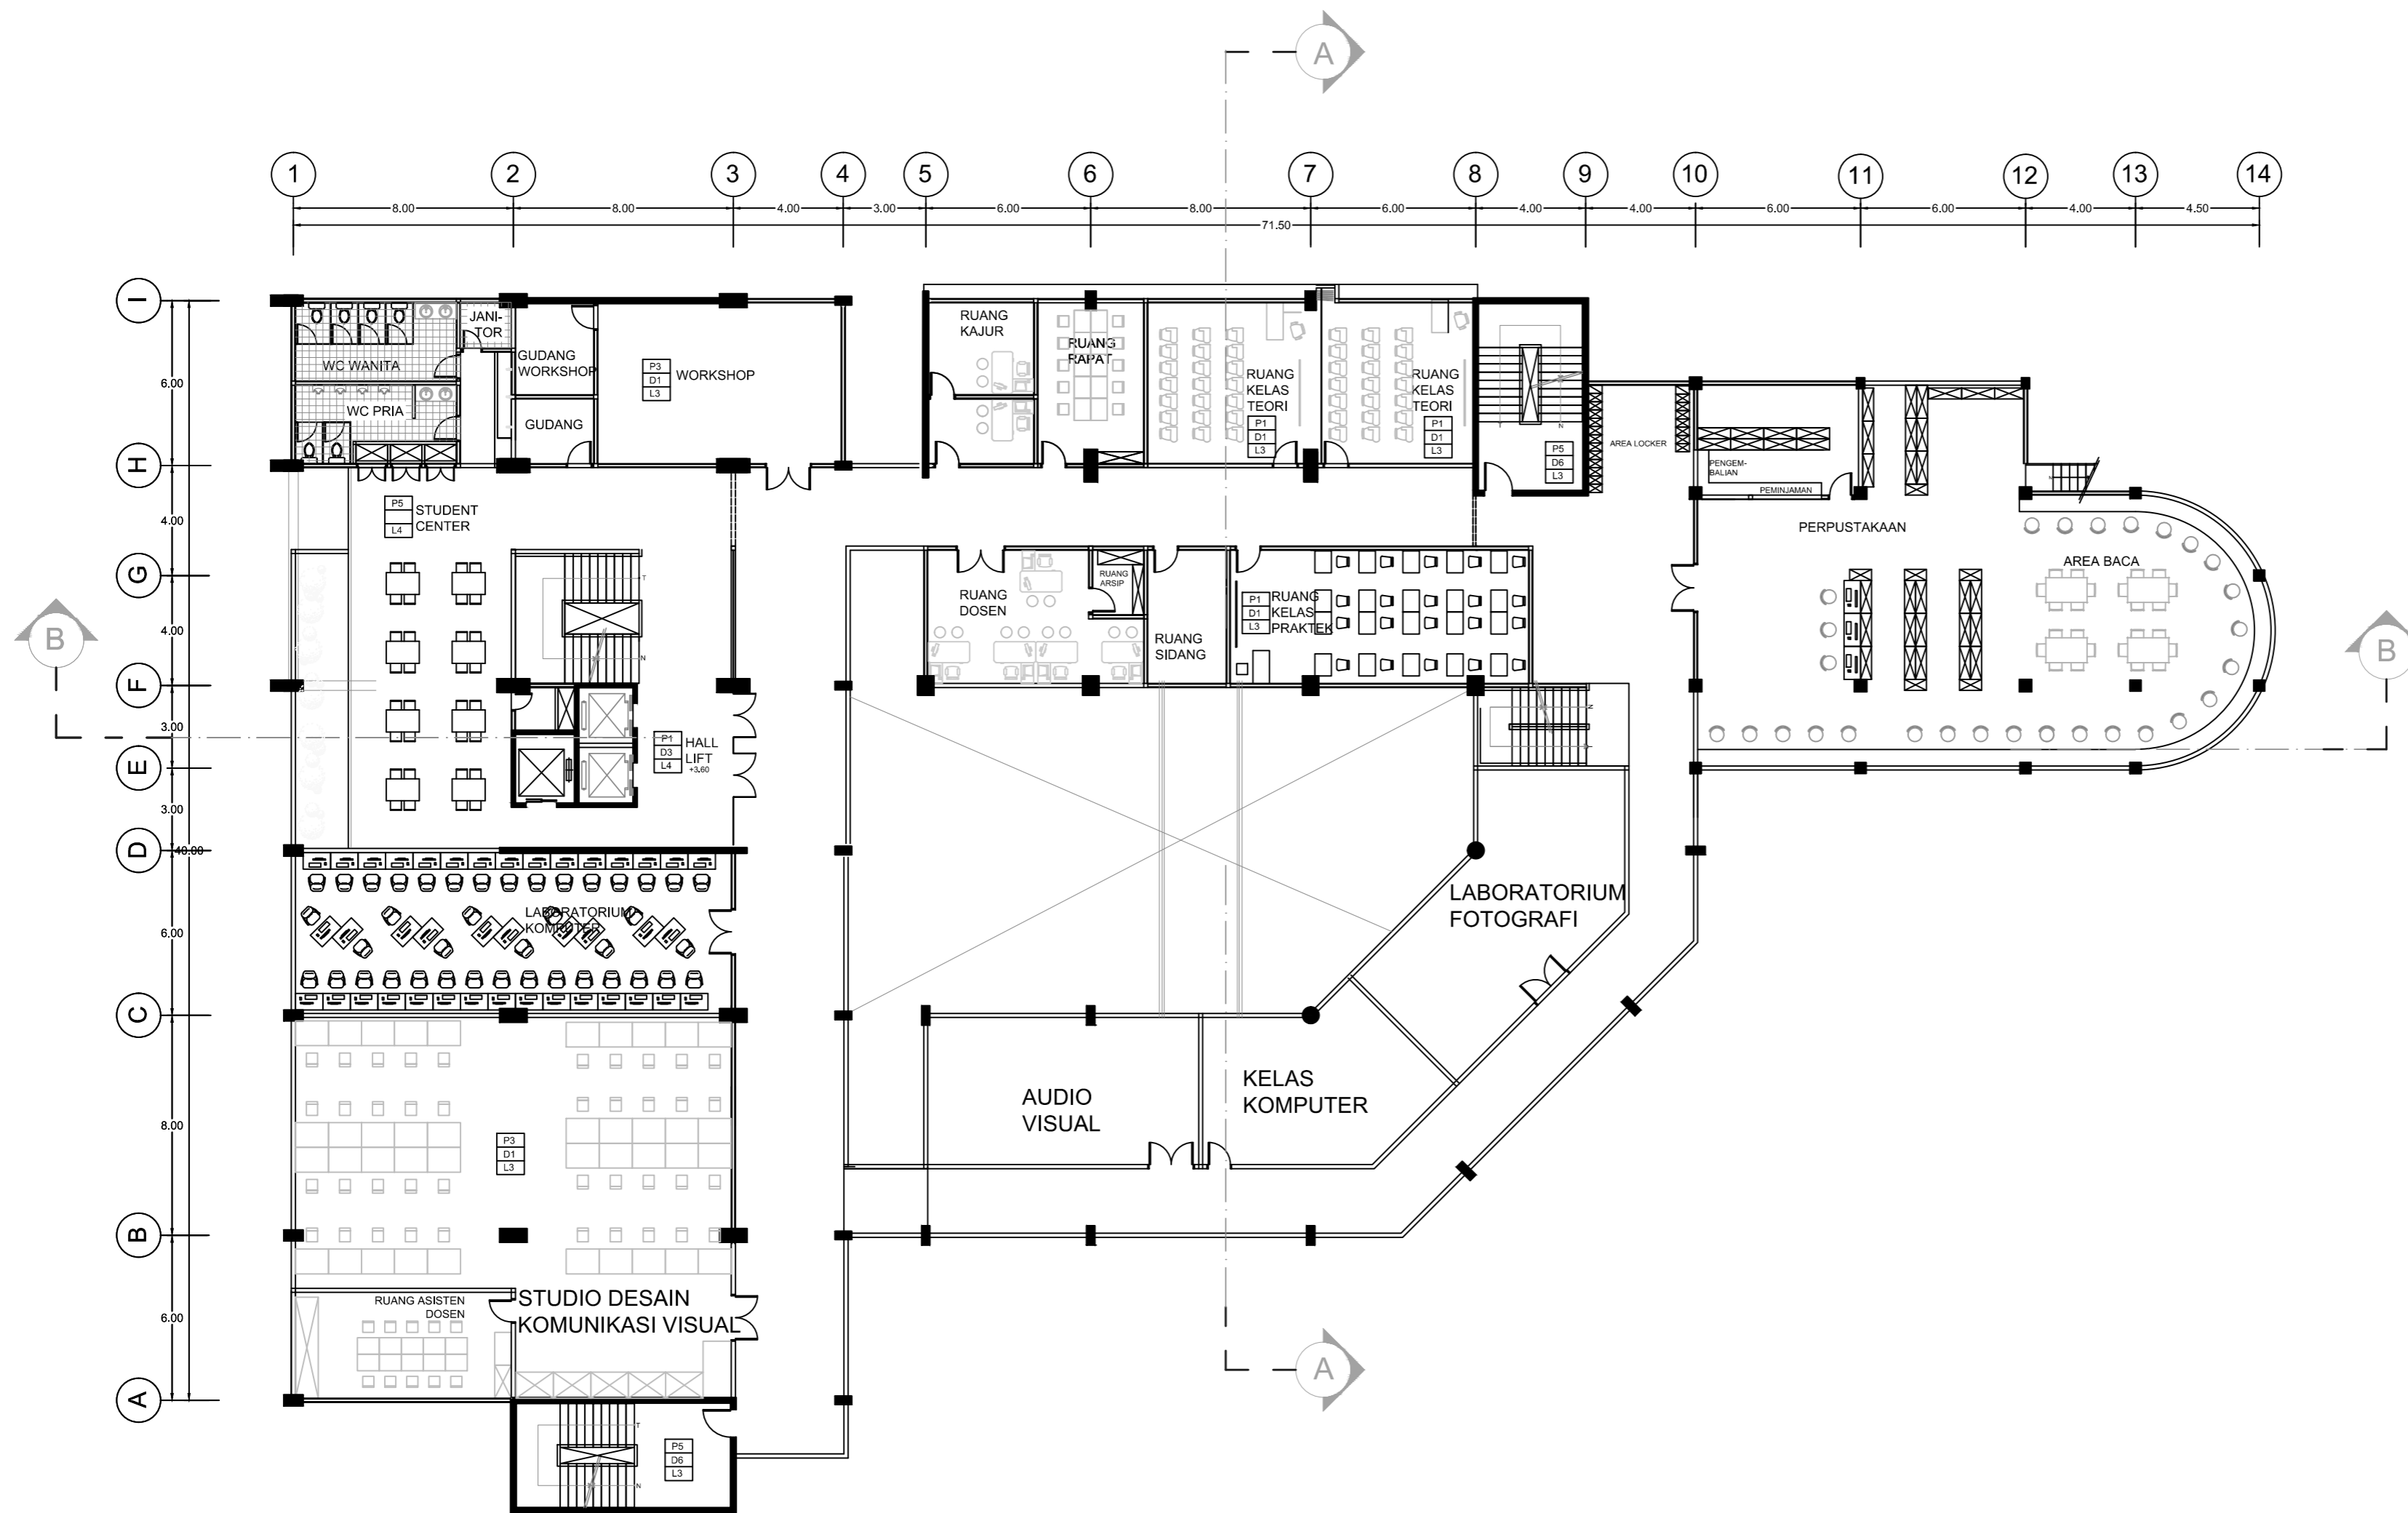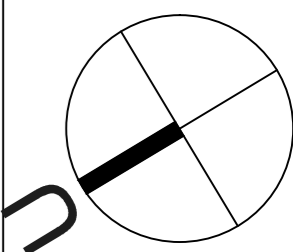

## DENAH LANTAI 2

SKALA 1 : 200

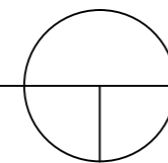

UNIVERSITAS KATOLIK  
**PARAHYANGAN**  
 FAKULTAS TEKNIK JURUSAN ARSITEKTUR

SAA - XXXVI  
 STUDIO AKHIR ARSITEKTUR  
 TAR-407  
 SEMESTER GENAP 2013/2014

JUDUL PROYEK :  
**SEKOLAH TINGGI DESAIN**

GAMBAR :  
 DENAH  
 SKALA :  
 1 : 200

NAMA :  
**DANIEL PANSELA**  
 NPM :  
 2010420055  
 DOSEN PEMBIMBING : Ir. PAULLUS AGUS SUSANTO, MT  
 DOSEN PENGUJI 1 : ANINDHITA N. SUNARTO, ST., MT.  
 DOSEN PENGUJI 2 : Dr. HARASTOETI D. HARTONO, MSA

LEGALISASI :  
 NOMOR LEMBAR :  
 JUMLAH LEMBAR :