



COM-
NOORD

NAAM: TJERK ZUMPOLLE
 ADRES: WEESPERZIJDE 190
 TELEFOON: 0620112998
 E-MAIL: TJERK_ZUMPOLLE@HOTMAIL.COM

NAAM: BOBBIE LUSINK
 ADRES: WEESPERZIJDE 190
 TELEFOON: 0646192065
 E-MAIL: BOBBIELUSINK@GMAIL.COM



HAMERSTRAATGEBIED
 , AMSTERDAM-NOORD
 HAMERSTRAAT 2-4

ZUMPOLLE & LUSINK

COMMUNITY NOORD

BEGANEGROND

PROJECT NUMBER 0001


DATE 27-12-2015

DRAWN BY ZUMPOLLE & LUSINK

CHECKED BY /

PG 0.00

SCALE 1 : 200

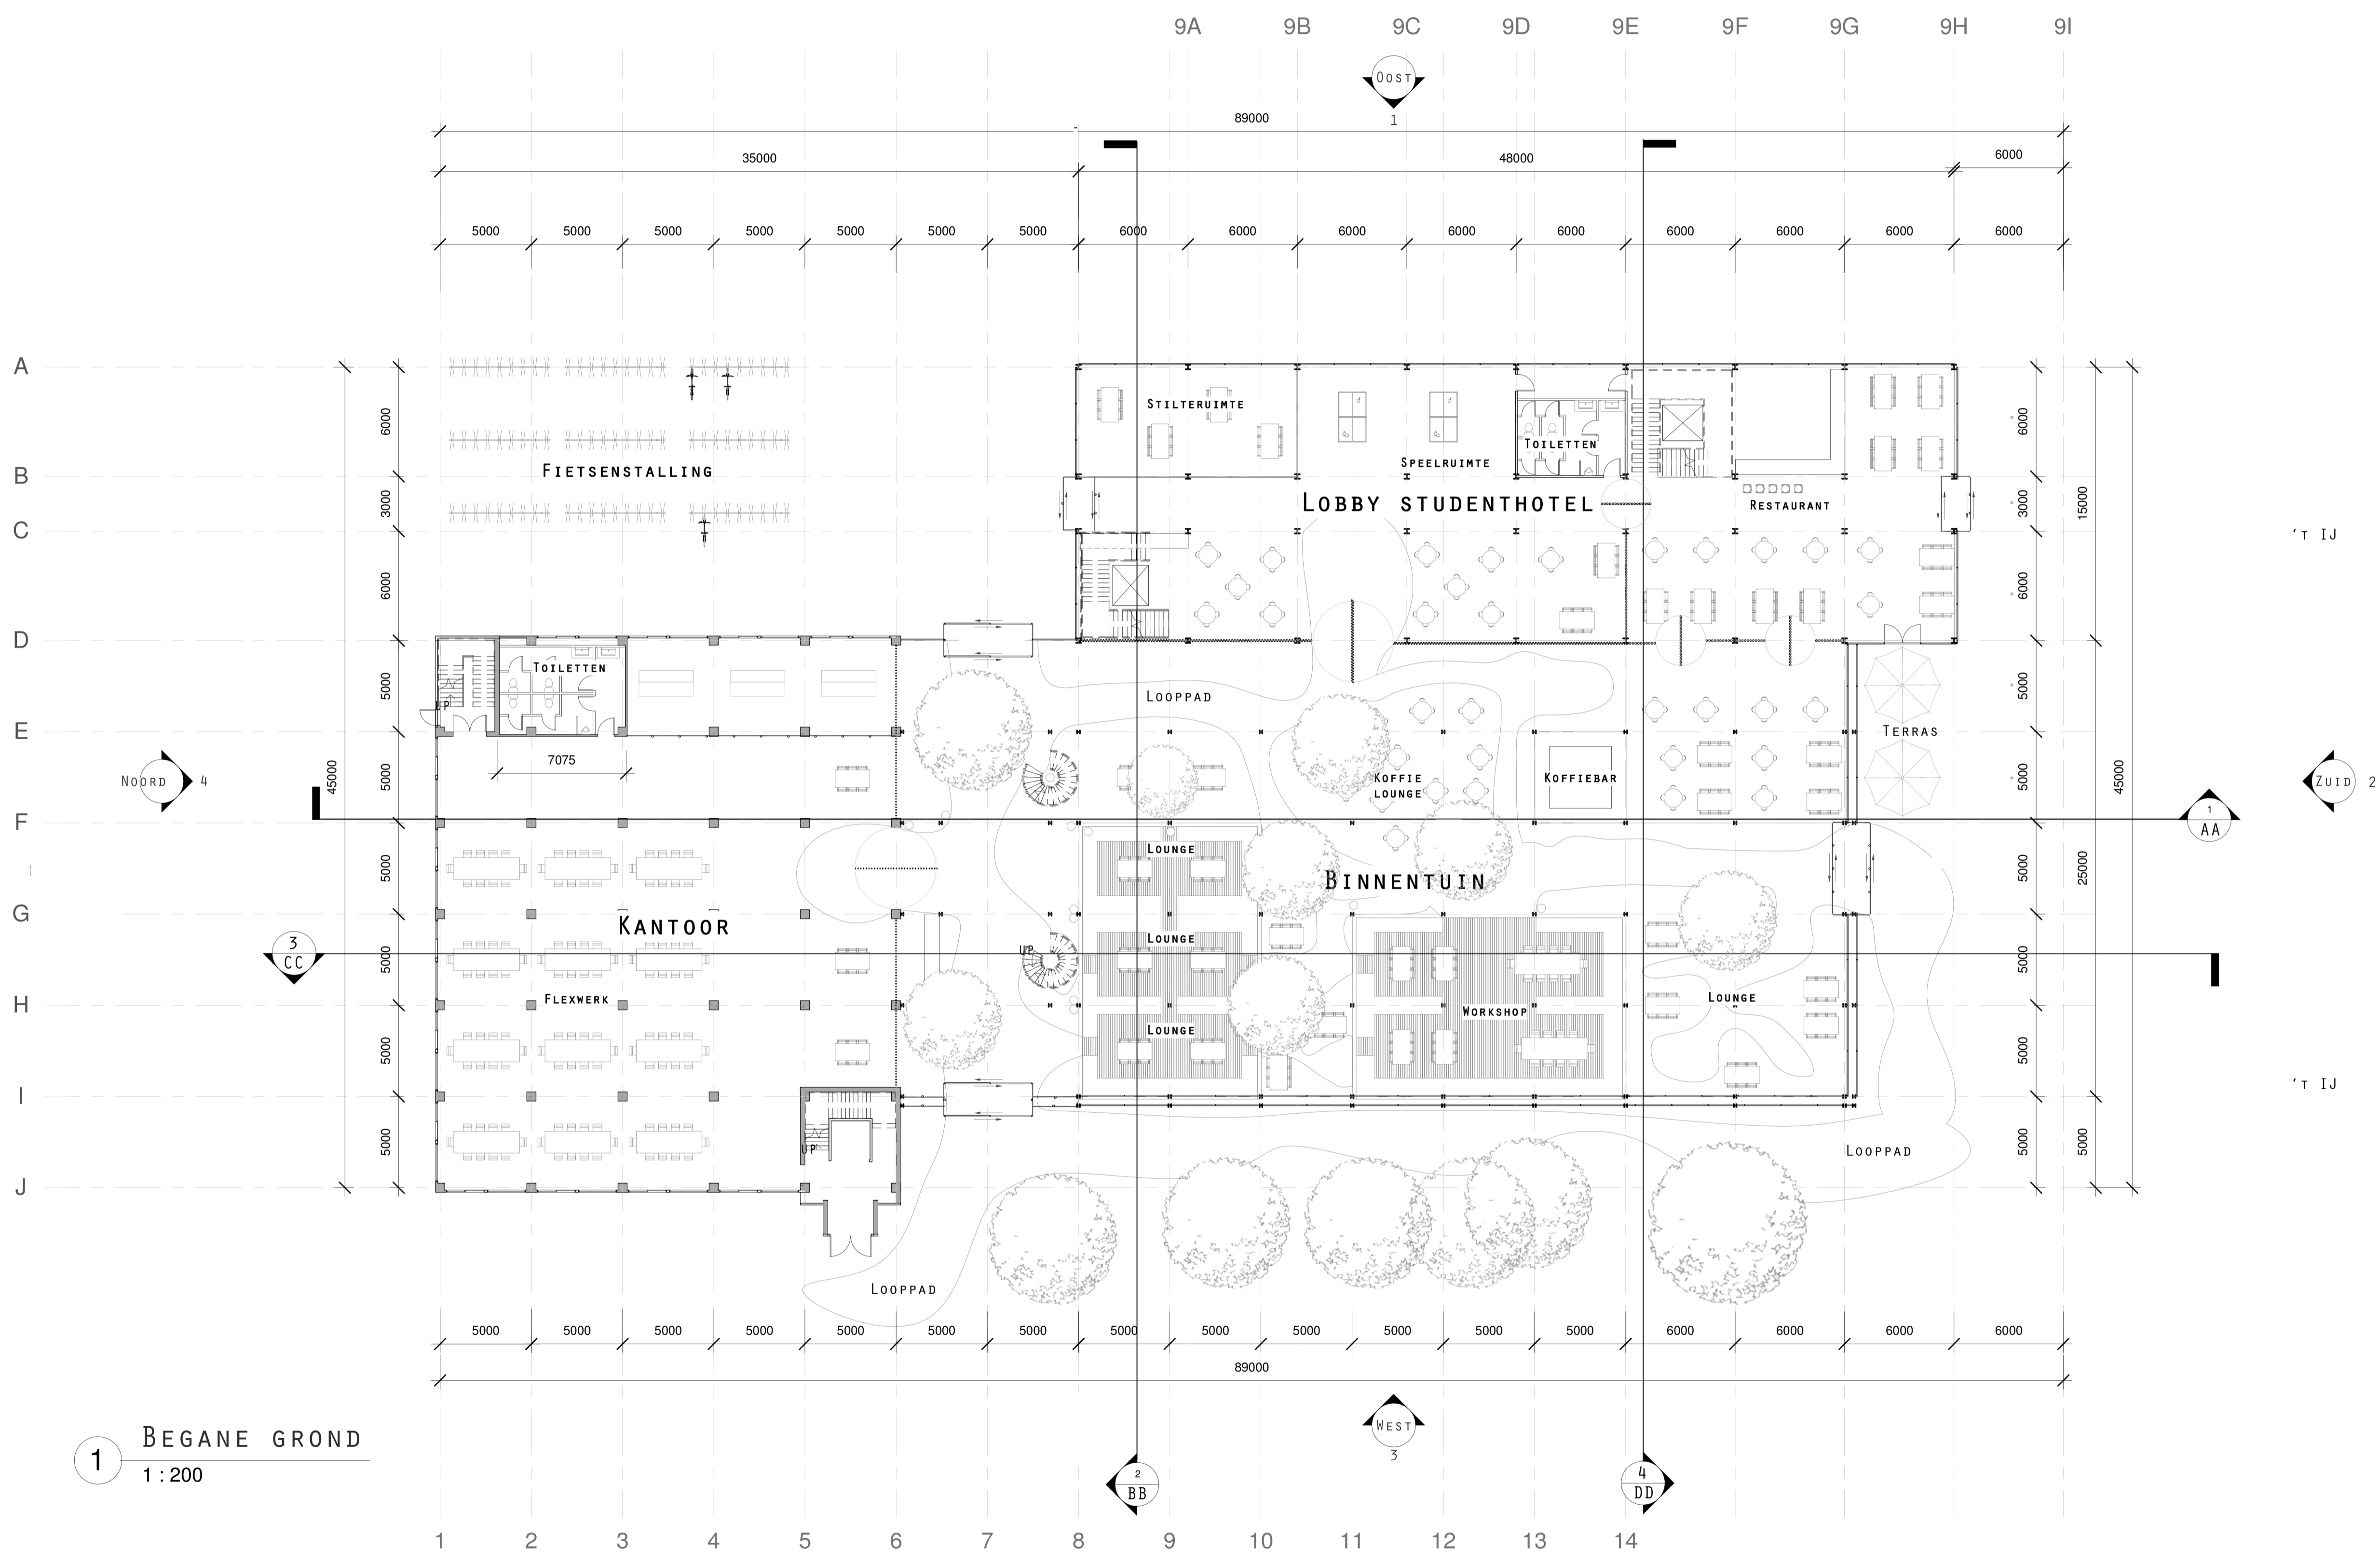

1 BEGANE GROND
 1 : 200

