


STEEL FOR STRUCTURE AND AESTHETICS IN DESIGN OF A HIGH PERFORMANCE SPORTS ACADEMY  
 SCHEME DRAWINGS : SECTIONS  
 SCALE 1:100

SECTION Y-Y

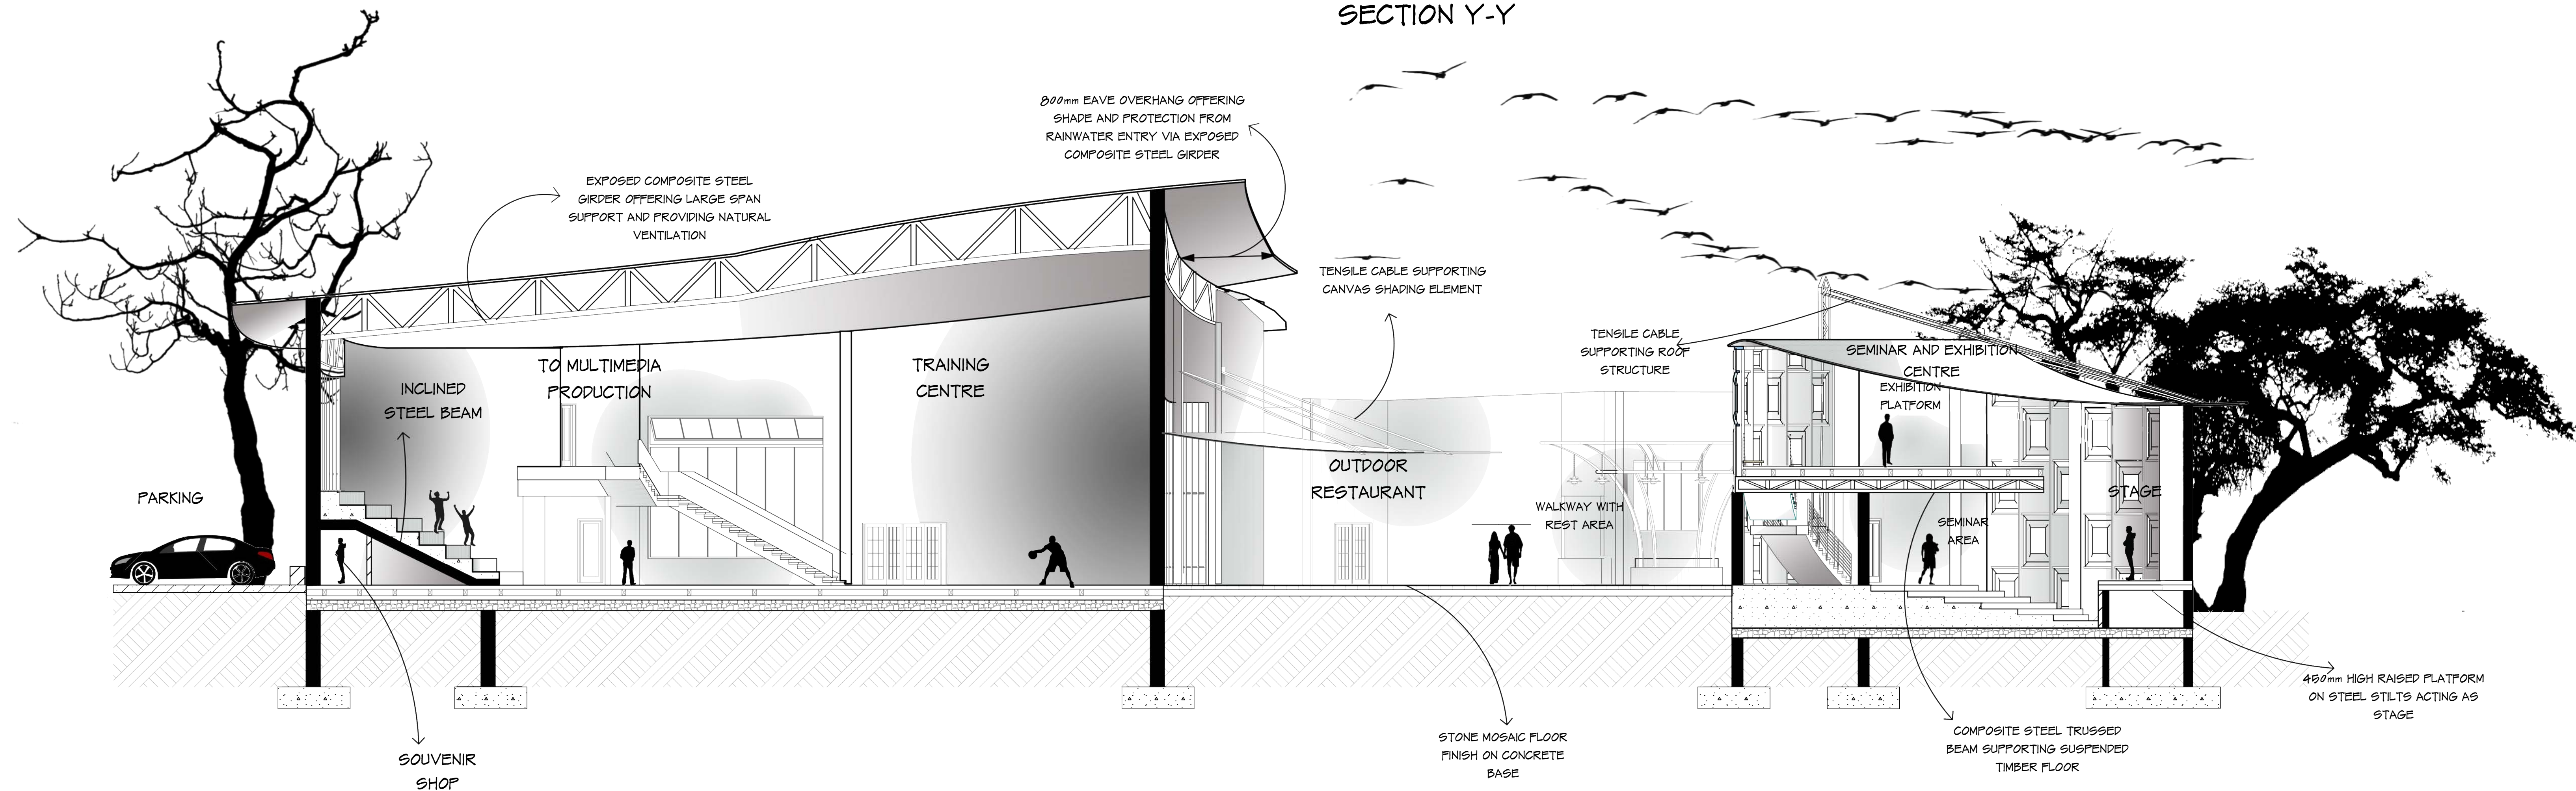

SECTION X-X

