
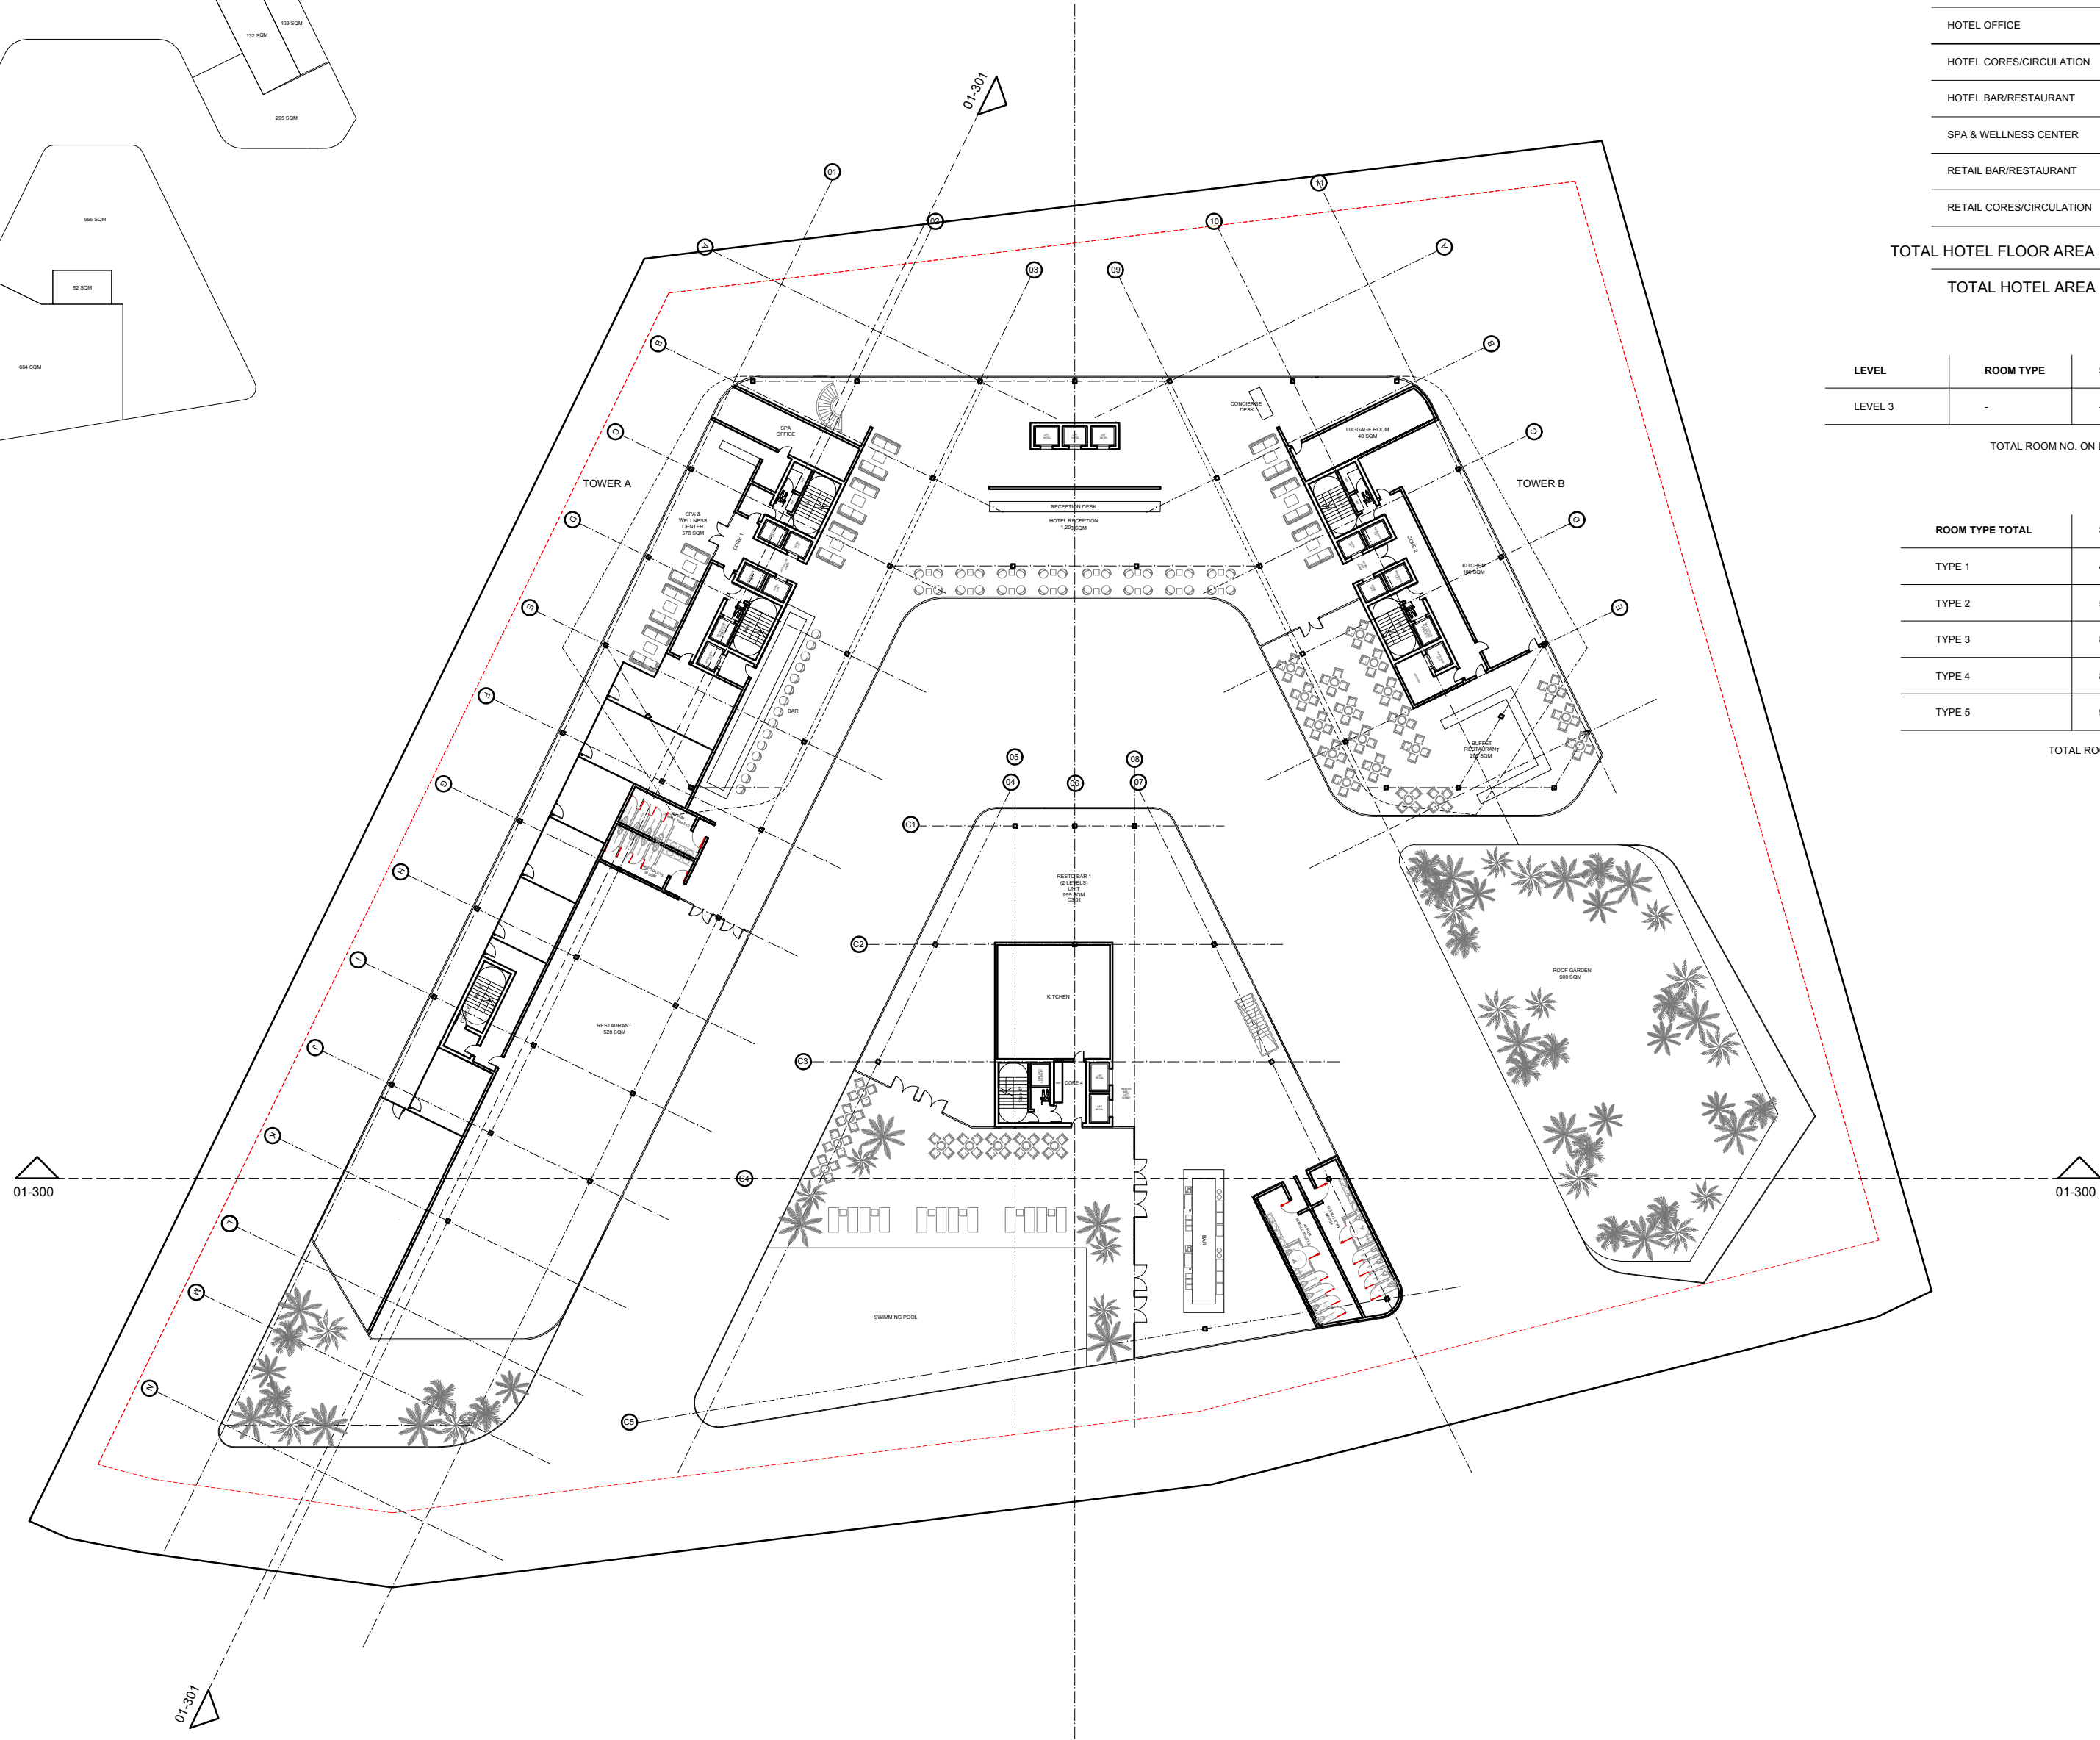


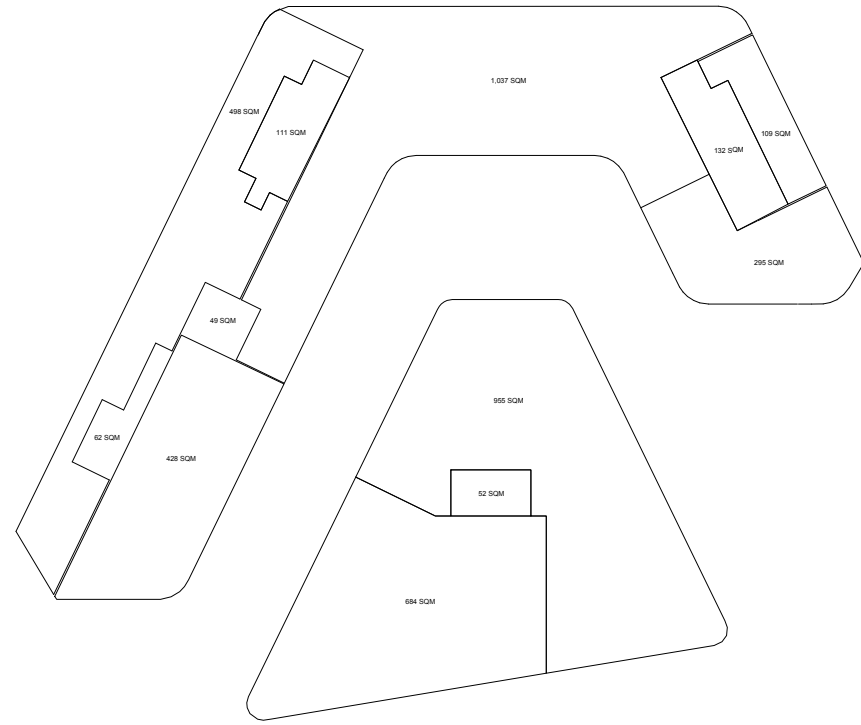

AREA	PROPOSED SQM
HOTEL ROOMS	-
HOTEL OFFICE	-
HOTEL CORES/CIRCULATION	1,370 SQM
HOTEL BAR/RESTAURANT	932 SQM
SPA & WELLNESS CENTER	578 SQM
RETAIL BAR/RESTAURANT	1,739 SQM
RETAIL CORES/CIRCULATION	52 SQM
TOTAL HOTEL FLOOR AREA	2,842 SQM
TOTAL HOTEL AREA	9,318 SQM

LEVEL	ROOM TYPE	SQM	ROOMS NO.
LEVEL 3	-	-	-
TOTAL ROOM NO. ON LEVEL 3			-

ROOM TYPE TOTAL	SQM	ROOMS NO. TOTAL
TYPE 1	44 SQM	66 NO.
TYPE 2	55 SQM	1 NO.
TYPE 3	80 SQM	10 NO.
TYPE 4	85 SQM	2 NO.
TYPE 5	95 SQM	3 NO.
TOTAL ROOM NO.		82 NO.

PROJECT DESIGNER
STUDY MODEL