


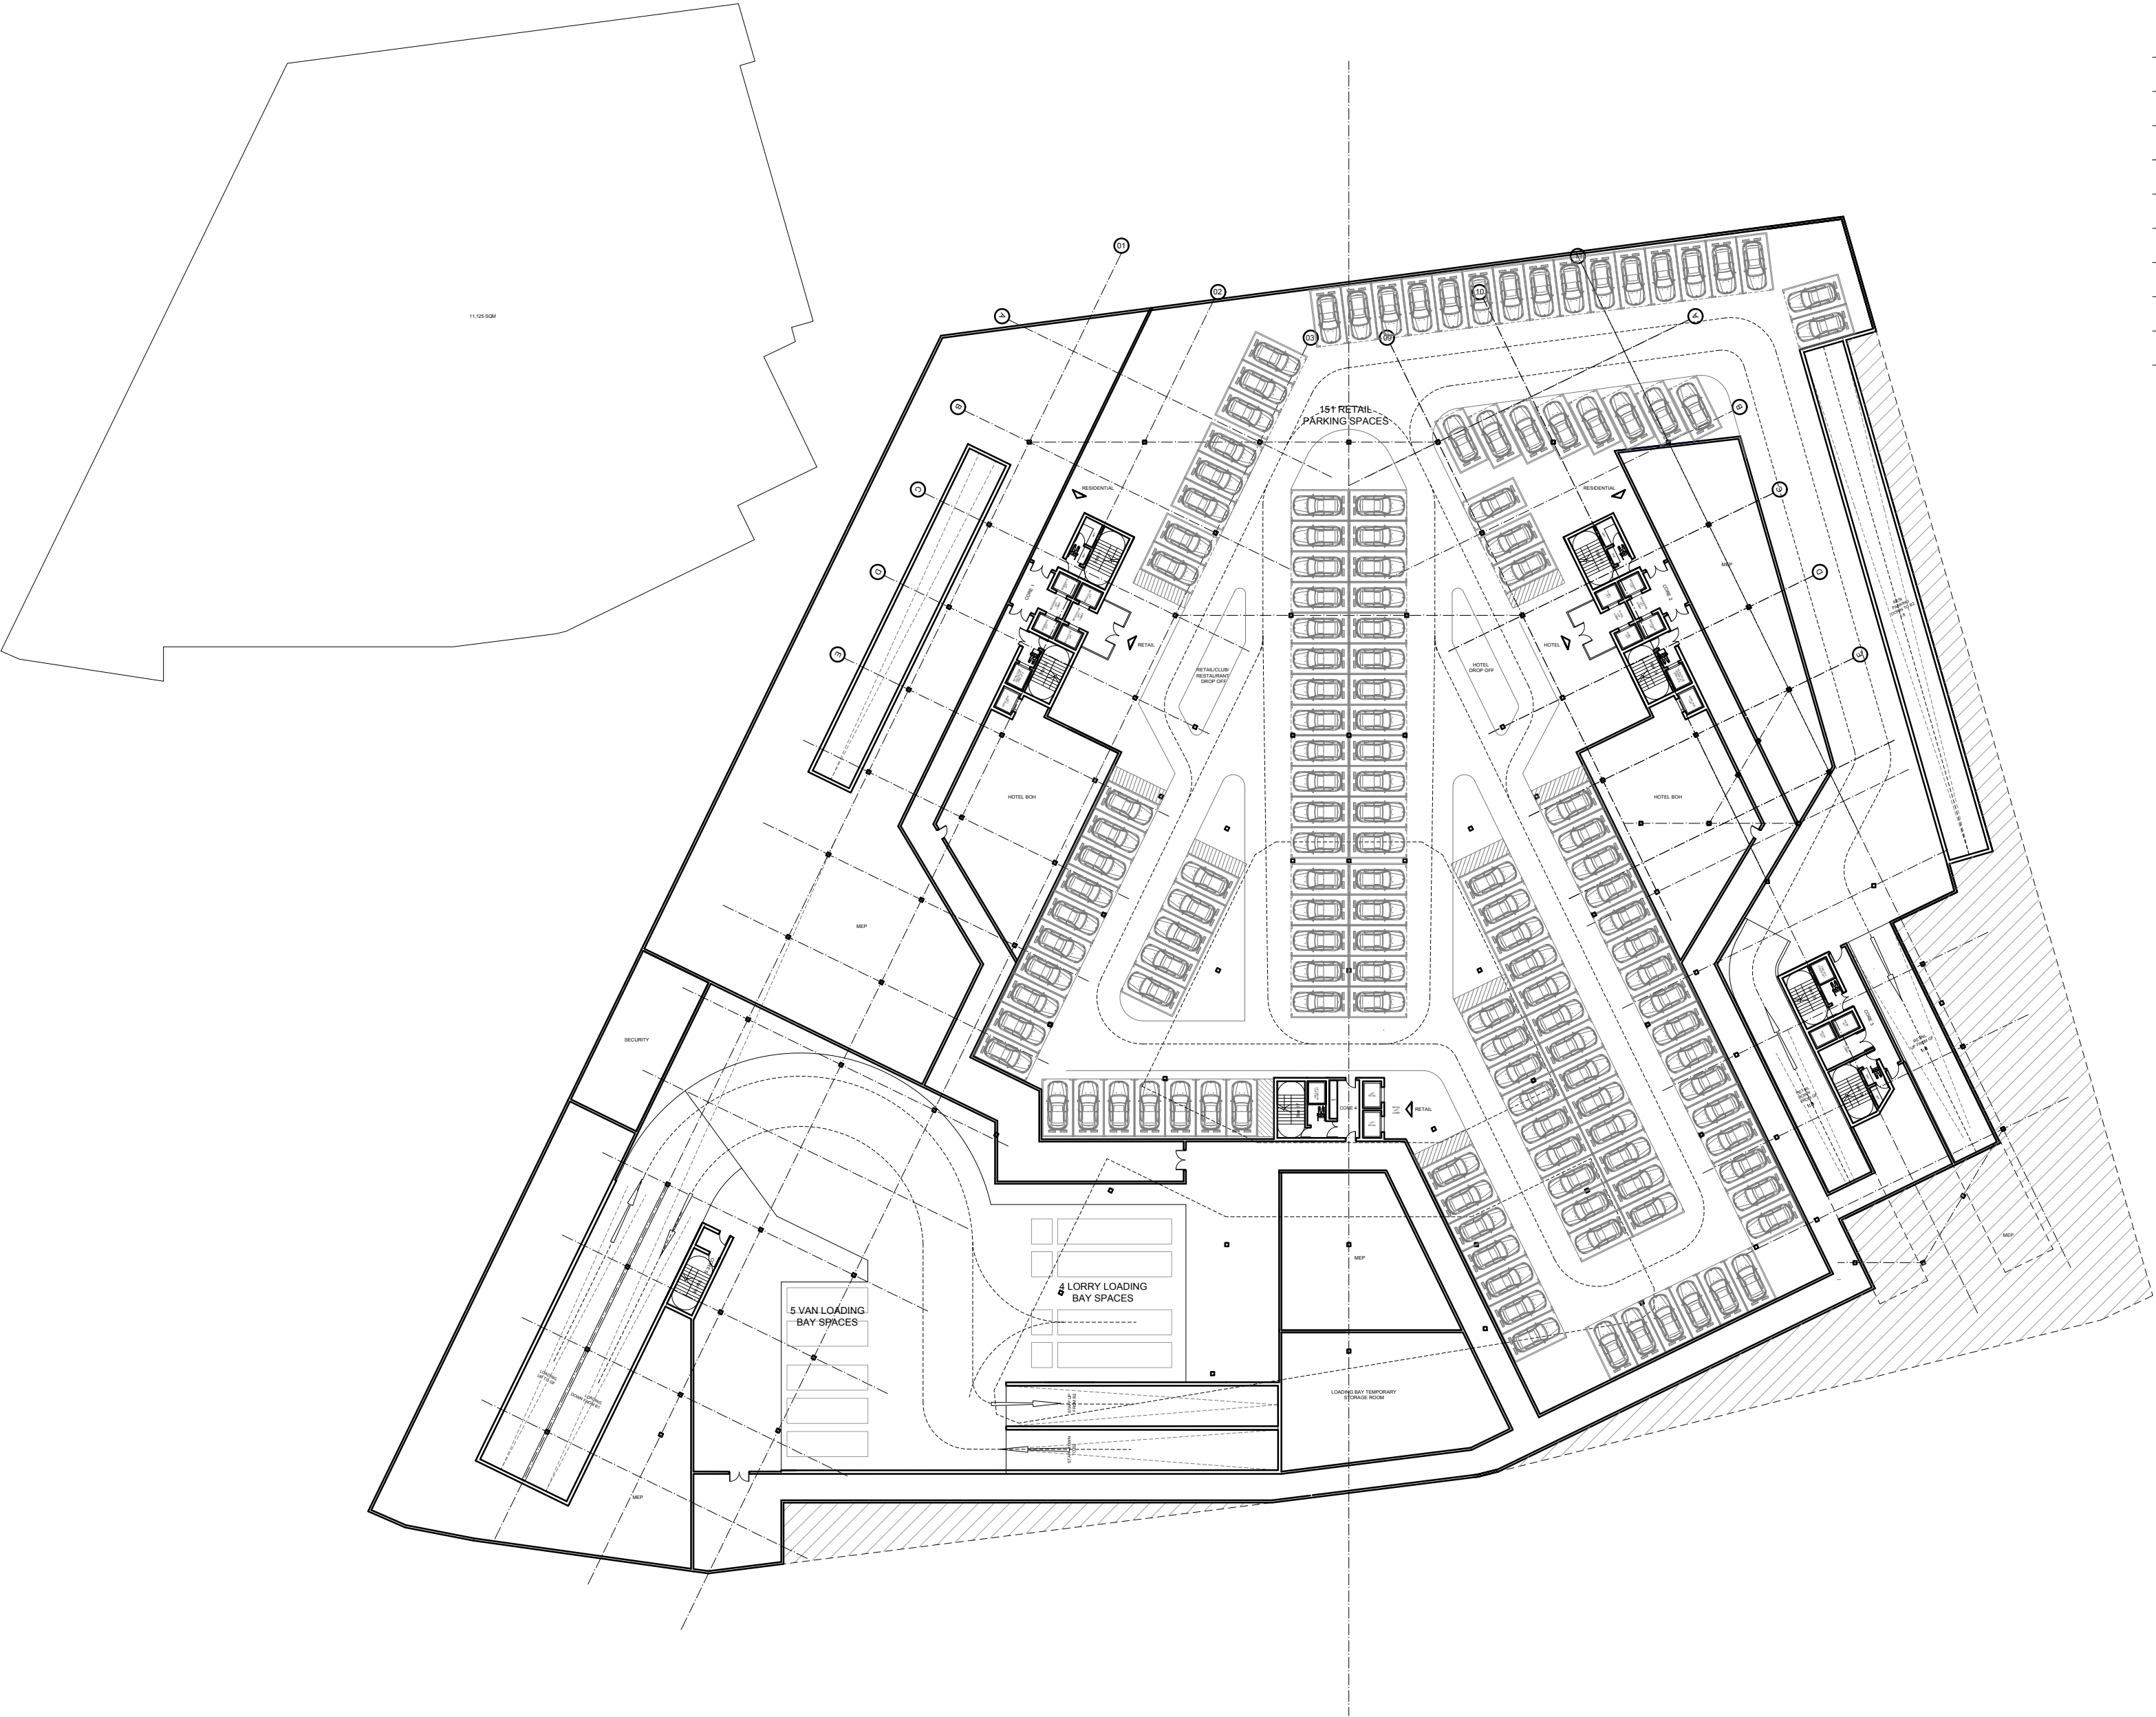

AREA	PROPOSED SQM
RETAIL	-
OFFICE	-
CORES	-
CORES/CIRCULATION/COMMON	-
SALES CENTER	-
PODIUM/CAR PARK	11,125 SQM
CLUB	-
RESIDENTIAL W/O BALCONIES	-
RESIDENTIAL W/ BALCONIES	-
TOTAL GROSS AREA	11,125 SQM

PROJECT DESIGNER
STUDY MODEL