


JASPA KALSI - DESIGN ARCHITECT PORTFOLIO PRESENTATION

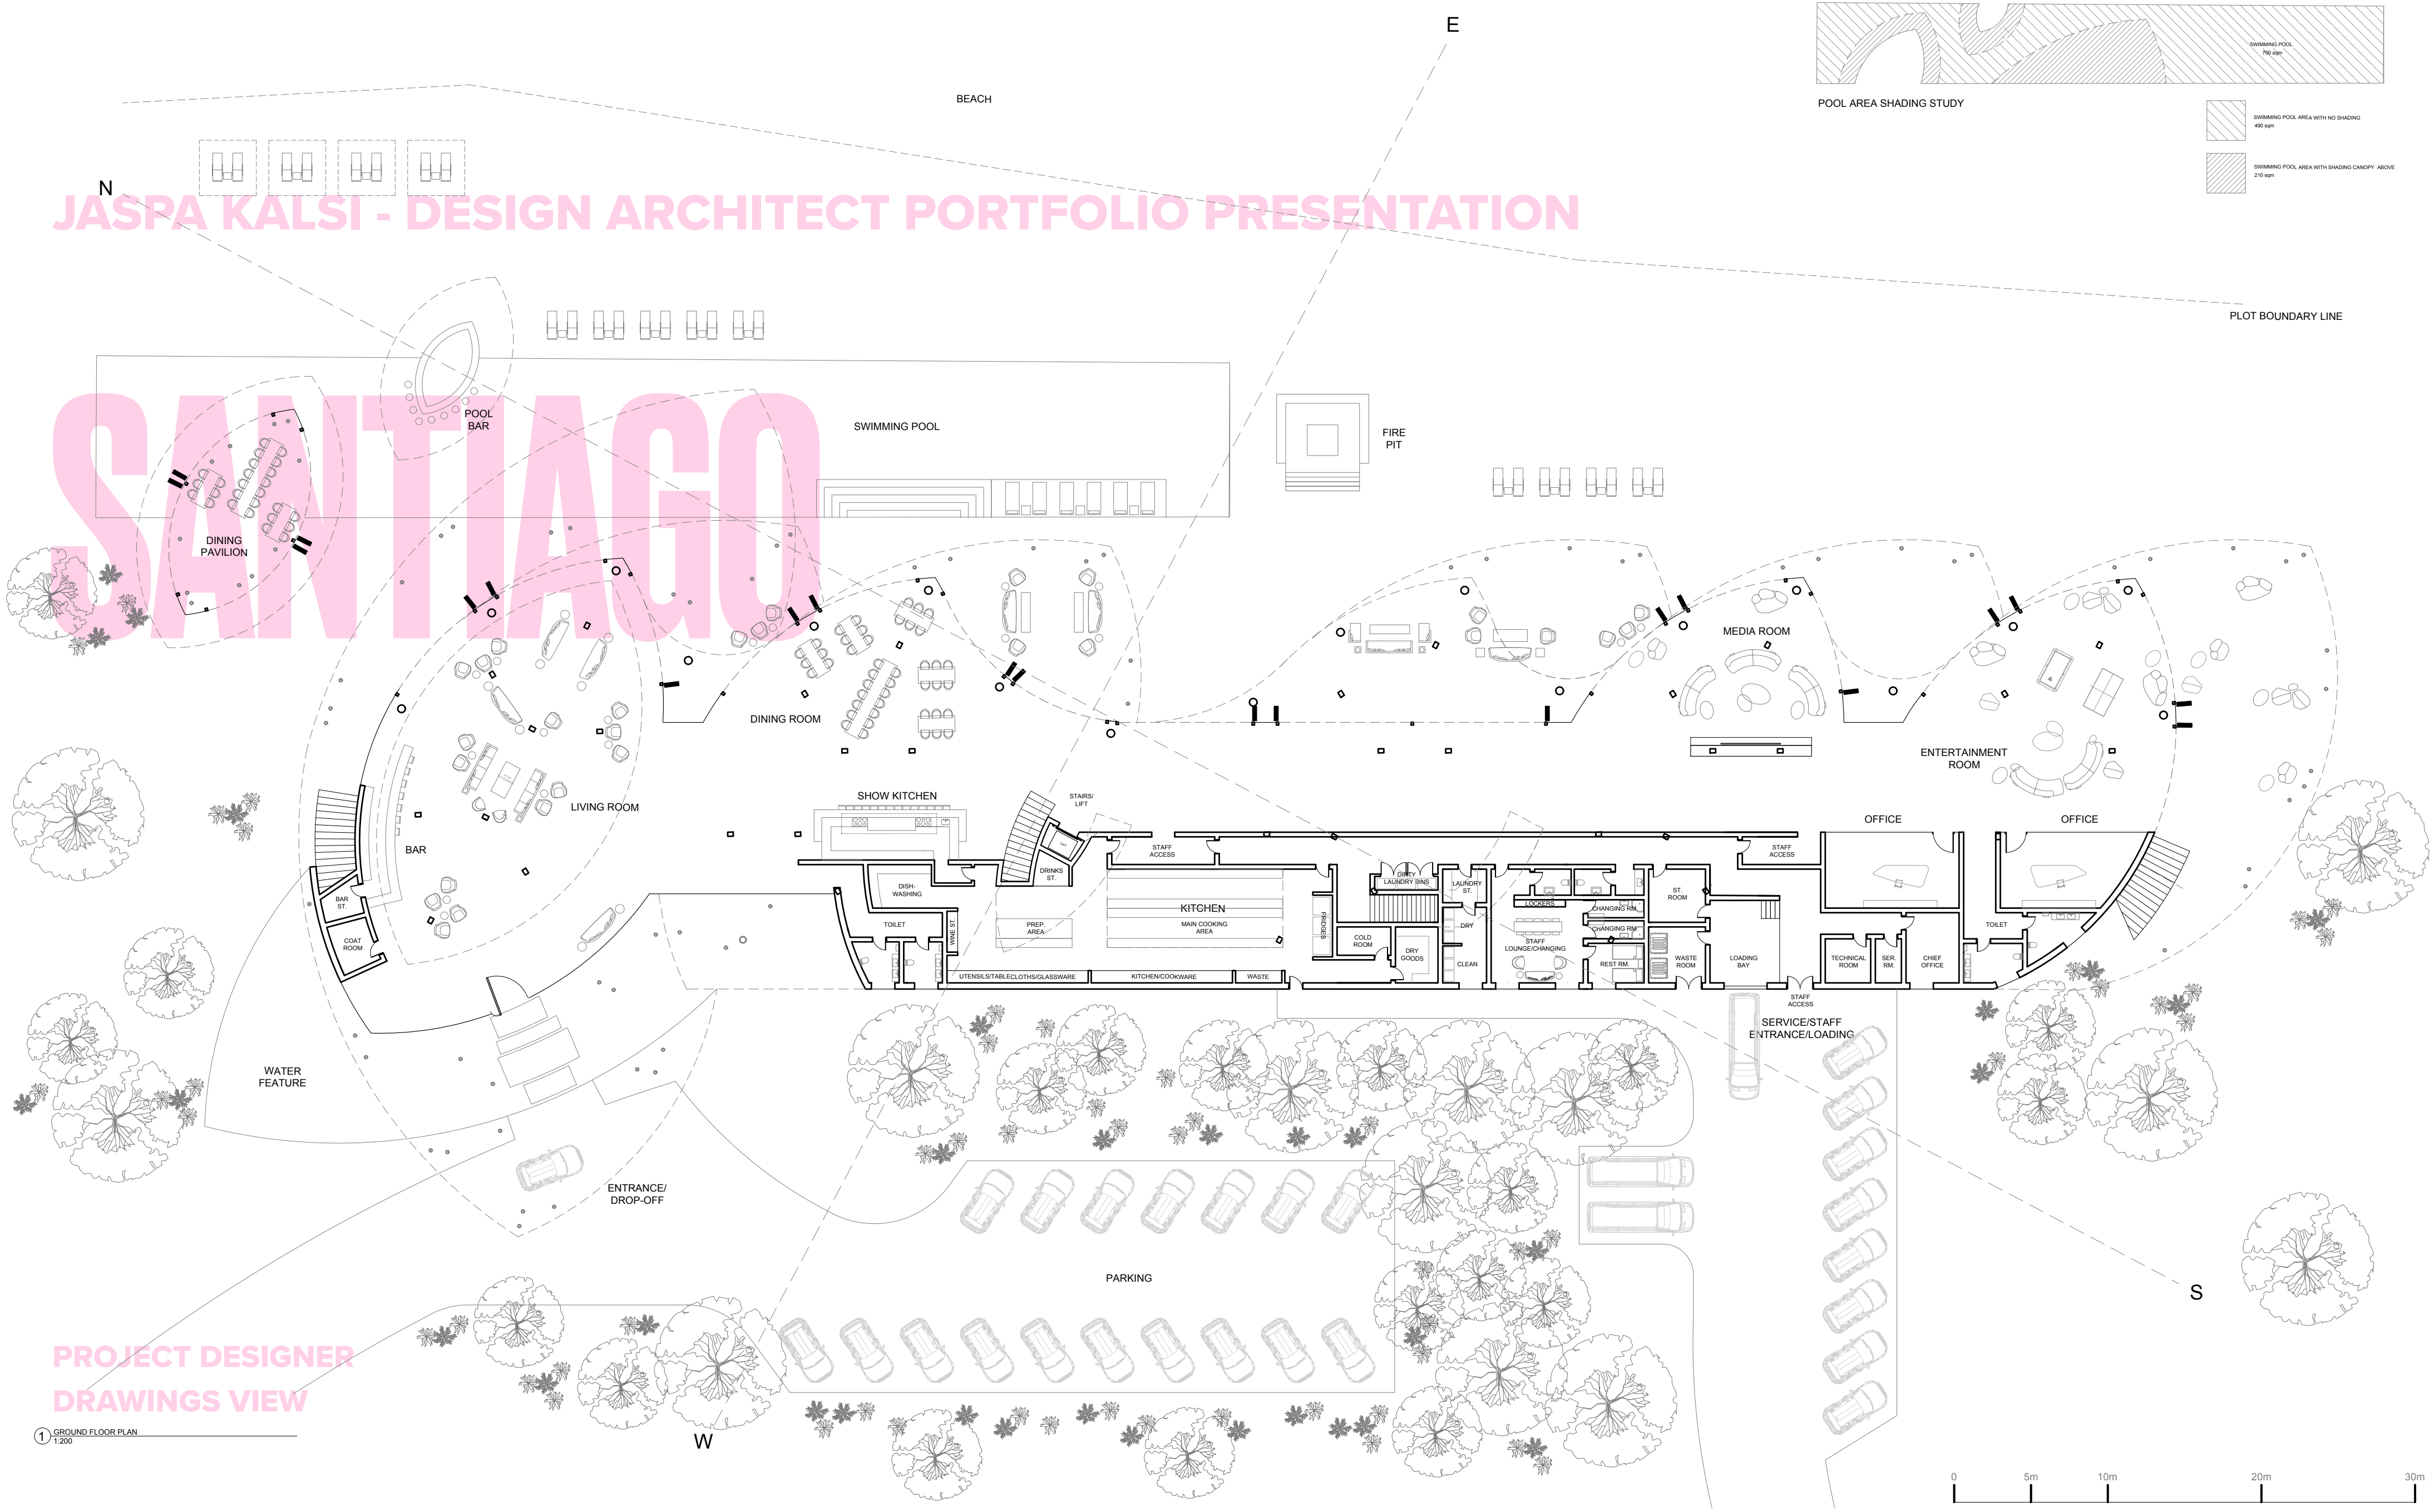

PROJECT DESIGNER
DRAWINGS VIEW

1 GROUND FLOOR PLAN
1:200