
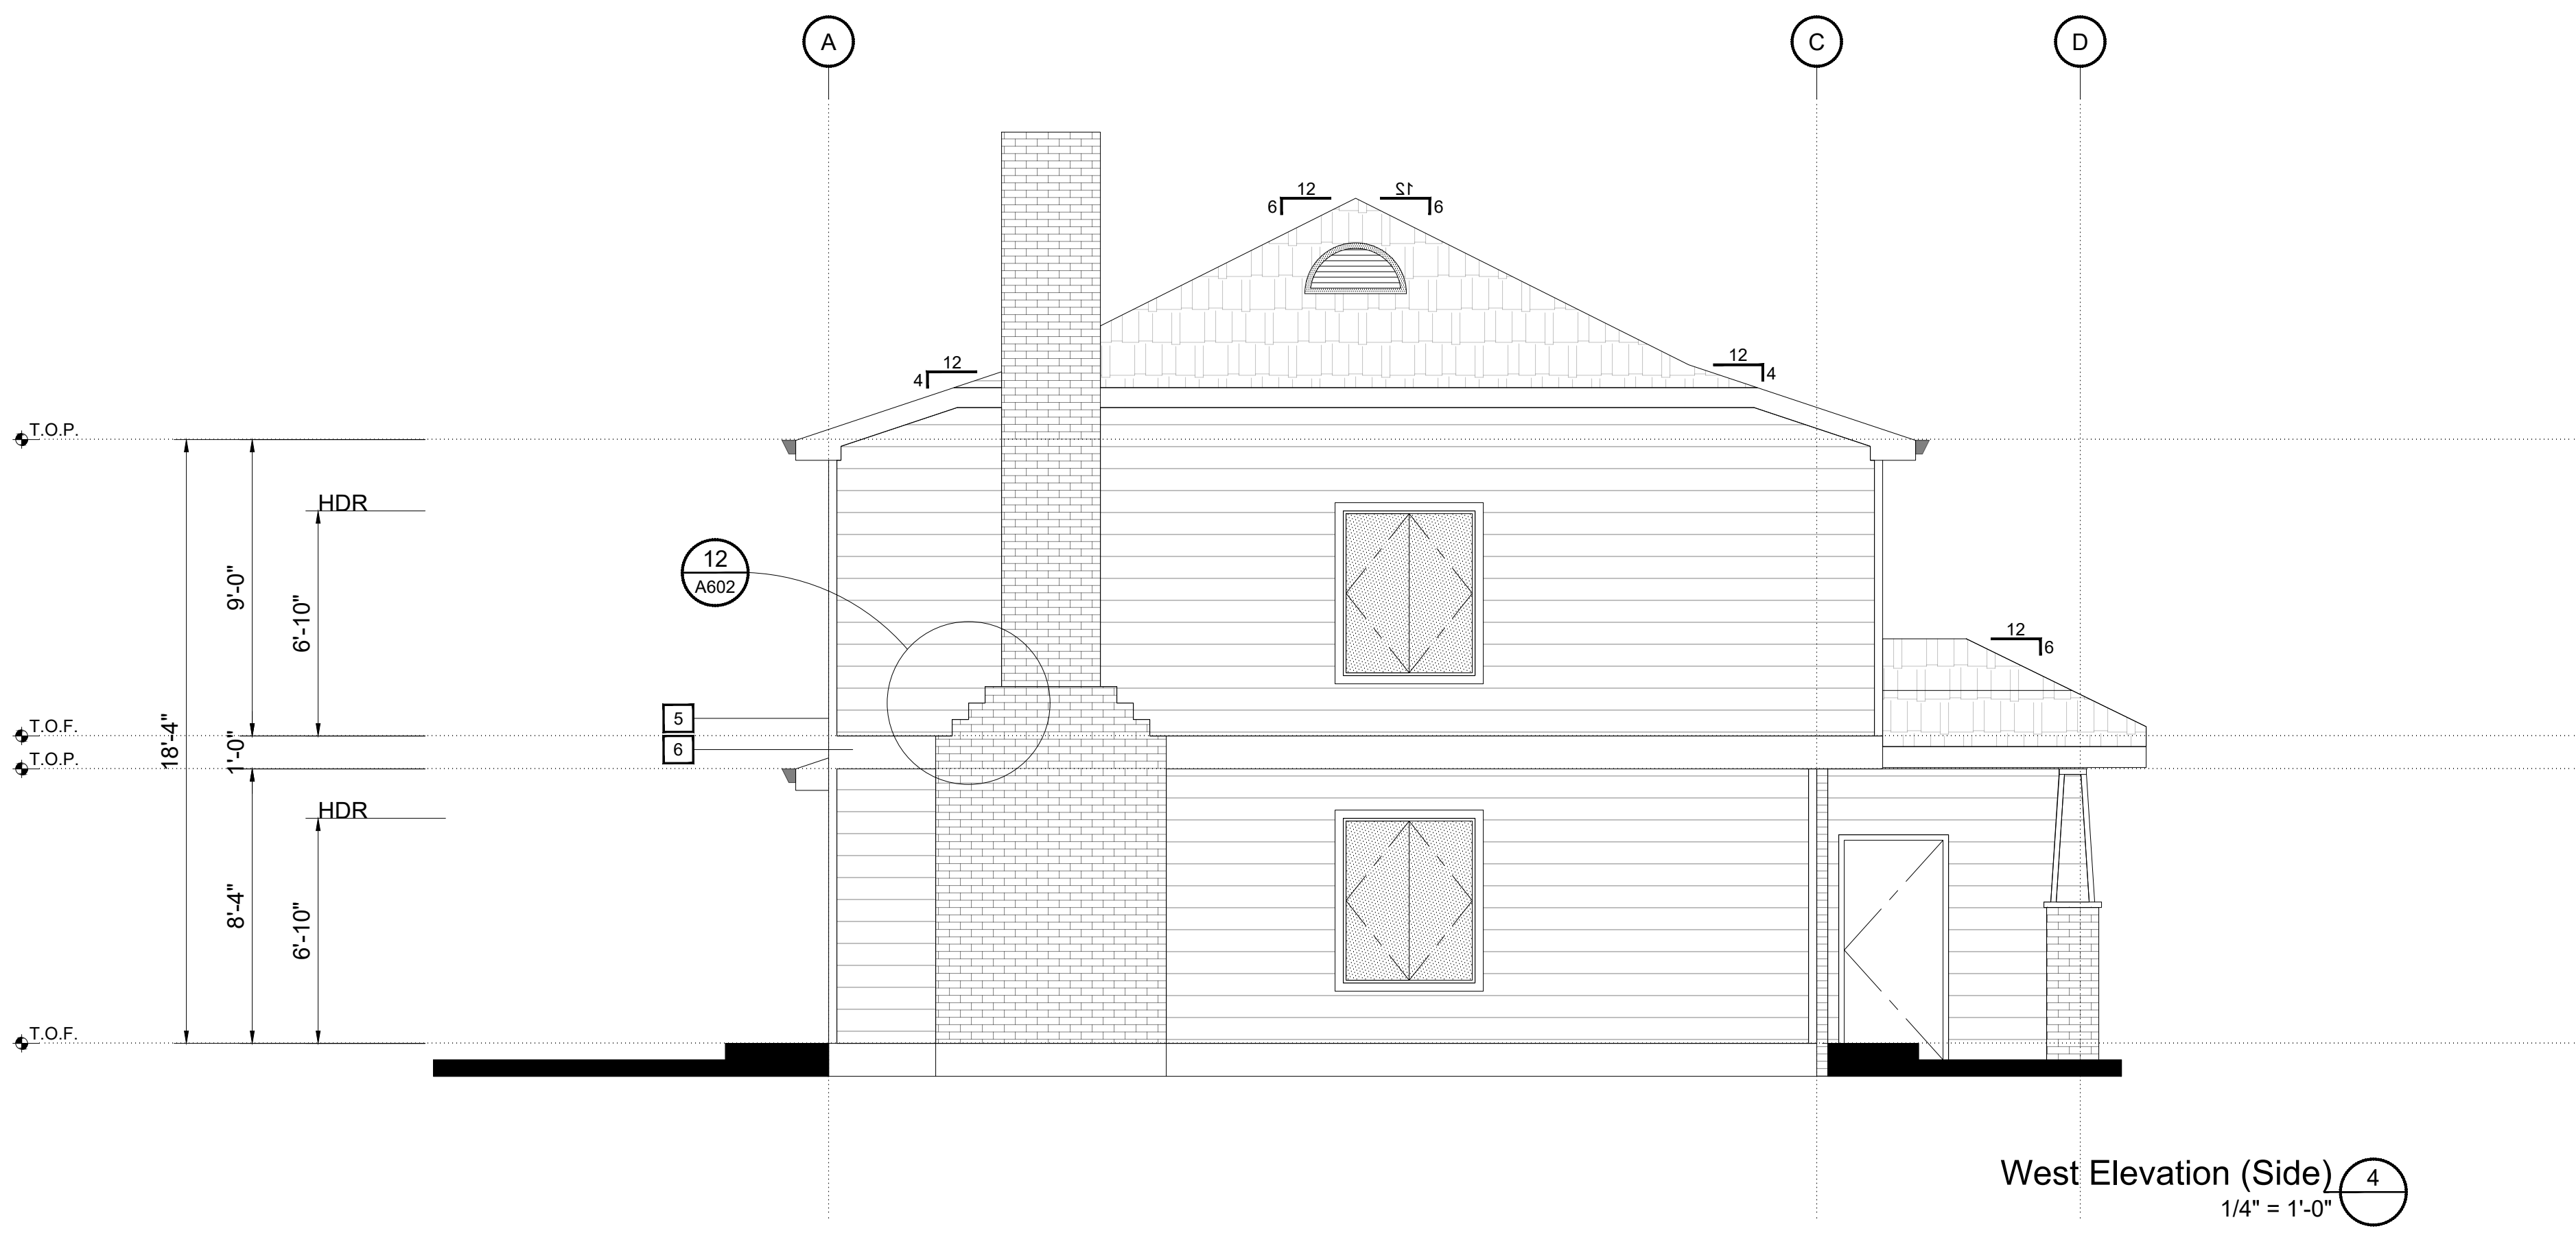


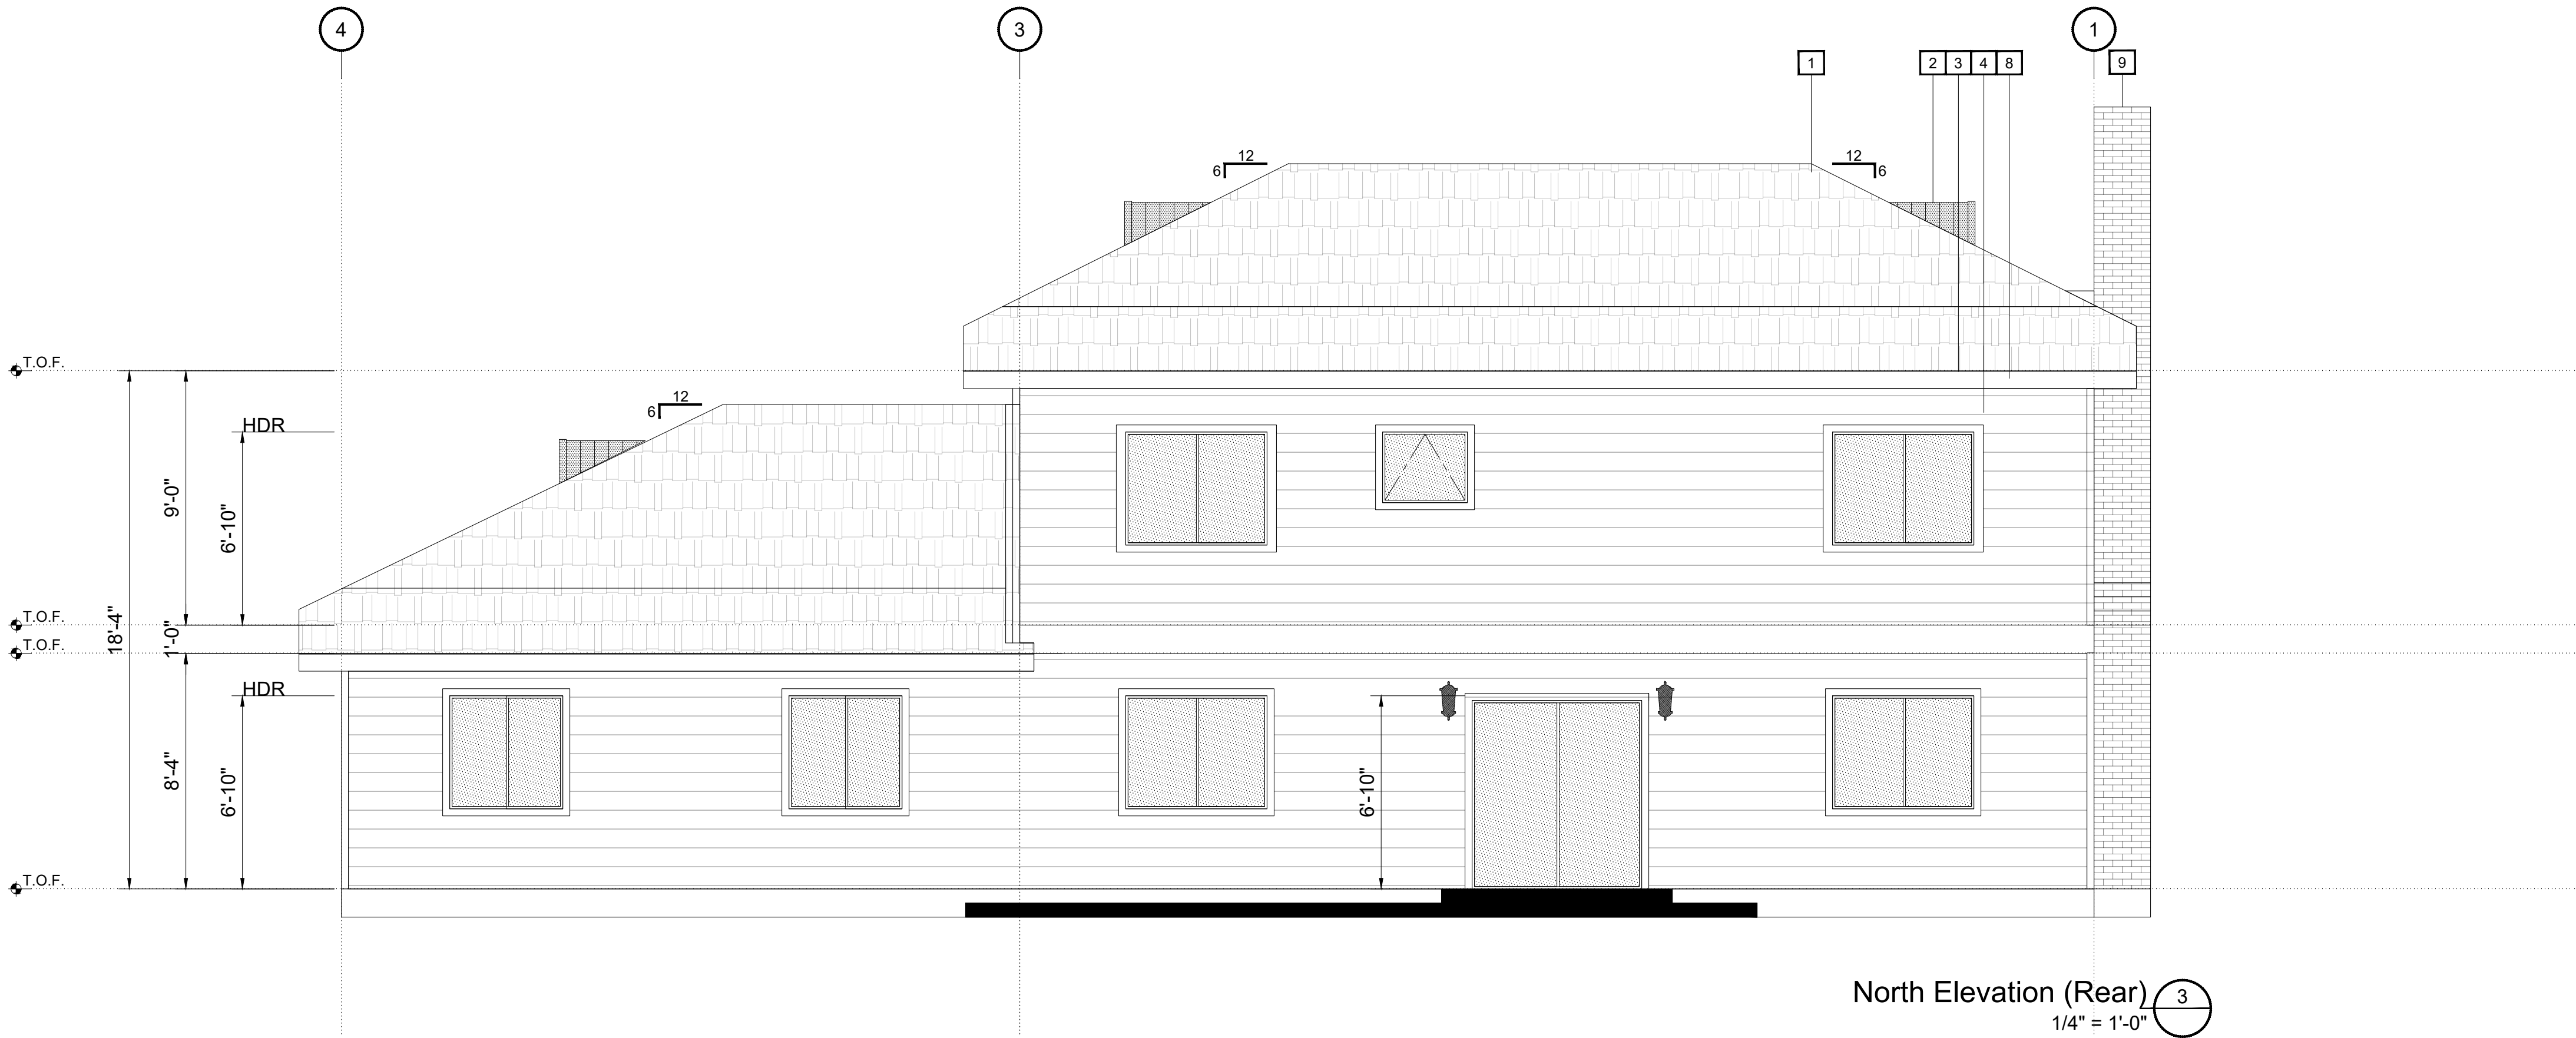

Keynotes

SEE A301 FOR KEYNOTES.

General Notes

SEE A301 FOR GENERAL NOTES.

SCALE 1" 5" 10"		
No.	Revision/Issue	Date

Firm Name and Address
DES 21 Architects
5100 Sierra College
Rocklin, CA

Term and Course Name:
Sierra College
Architectural Drawing II
DES21 | BI11

Sheet Name ELEVATIONS	Sheet Number
Date (Term) SPR2025	A302
Scale 1/4"=1'-0"	
Student BAHDOLAN GAGE	