


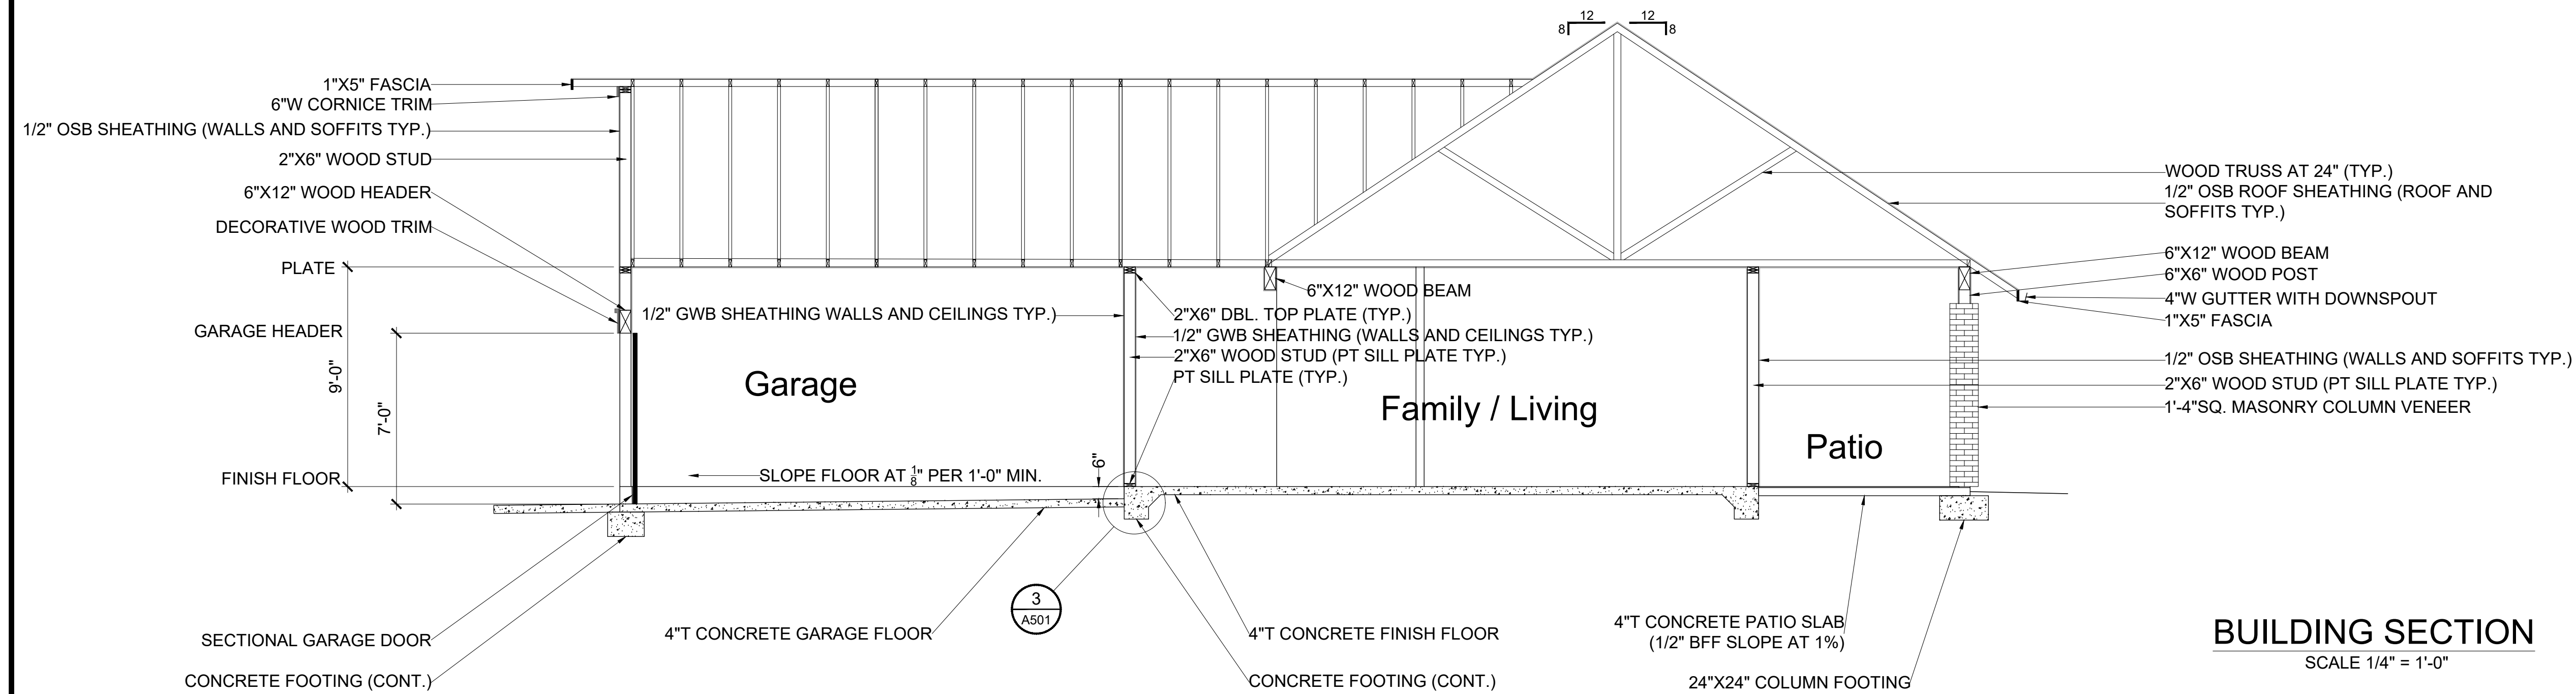

BUILDING SECTION

SCALE 1/4" = 1'-0"

General Notes

1. A WATER HEATER SUPPORTED FROM THE GROUND SHALL REST ON LEVEL CONCRETE EXTENDING NOT LESS THAN 3" ABOVE THE ADJOINING GROUND LEVEL.
2. WATER HEATERS SHALL BE STRAPPED TO RESIST HORIZONTAL DISPLACEMENT DUE TO EARTHQUAKE MOTION.
3. THE AREA OF FLOOR USED FOR PARKING OF AUTOMOBILES SHALL BE SLOPED TO FACILITATE THE MOVEMENT OF LIQUIDS TO A DRAIN OR TOWARD THE MAIN VEHICLE ENTRY.
4. HABITABLE SPACE AND HALLWAYS SHALL HAVE A CEILING HEIGHT OF NOT LESS THAN 7'-0". BATHROOMS, TOILET ROOMS AND LAUNDRY ROOMS SHALL HAVE A CEILING HEIGHT OF NOT LESS THAN 6'-8"

No.	Submittals/Revisions	Date

Course Name and Project

SIERRA COLLEGE
ARCHITECTURAL DRAWING 1

COURSE PROJECT
RESIDENTIAL WOOD FRAMED
1-STORY HOUSE

Sheet Name (Assignment

BUILDING SECTION

Student
COMBES, ALEX

Date
SP 2025

Scale
1/4"=1'-0"

Sheet

A401