
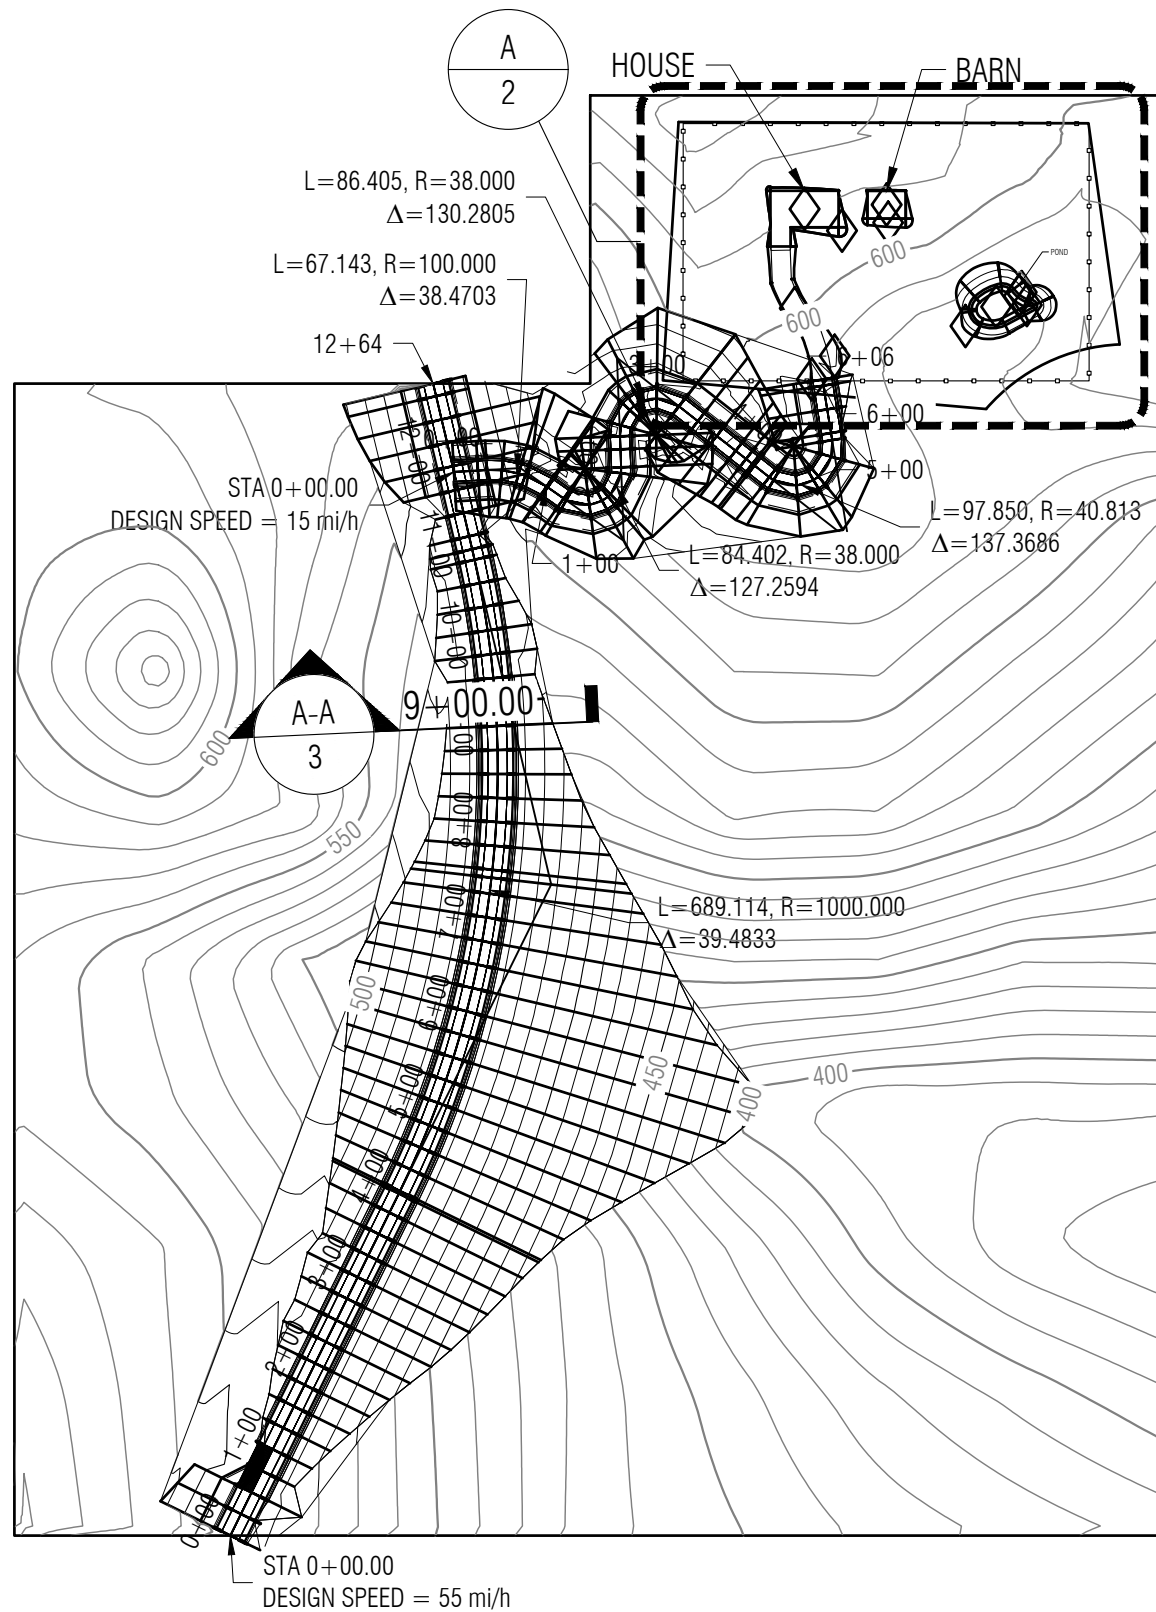


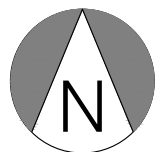

LEGEND

- MAJOR CONTOUR
- MINOR CONTOUR
- PROPERTY LINE
- FENCE

ACREAGE: 2.862
SQUARE FEET: 124,667

DRAWN BY:

A.COMBES

COURSE:

BI 08

MTG DAY:

ONLINE

DATE:

4/30/25

CKD BY:

SCORE:

TITLE

P12
SITE
PLAN

SHEET

1 OF 4