


CRYSTAL PANEL LOCATIONS

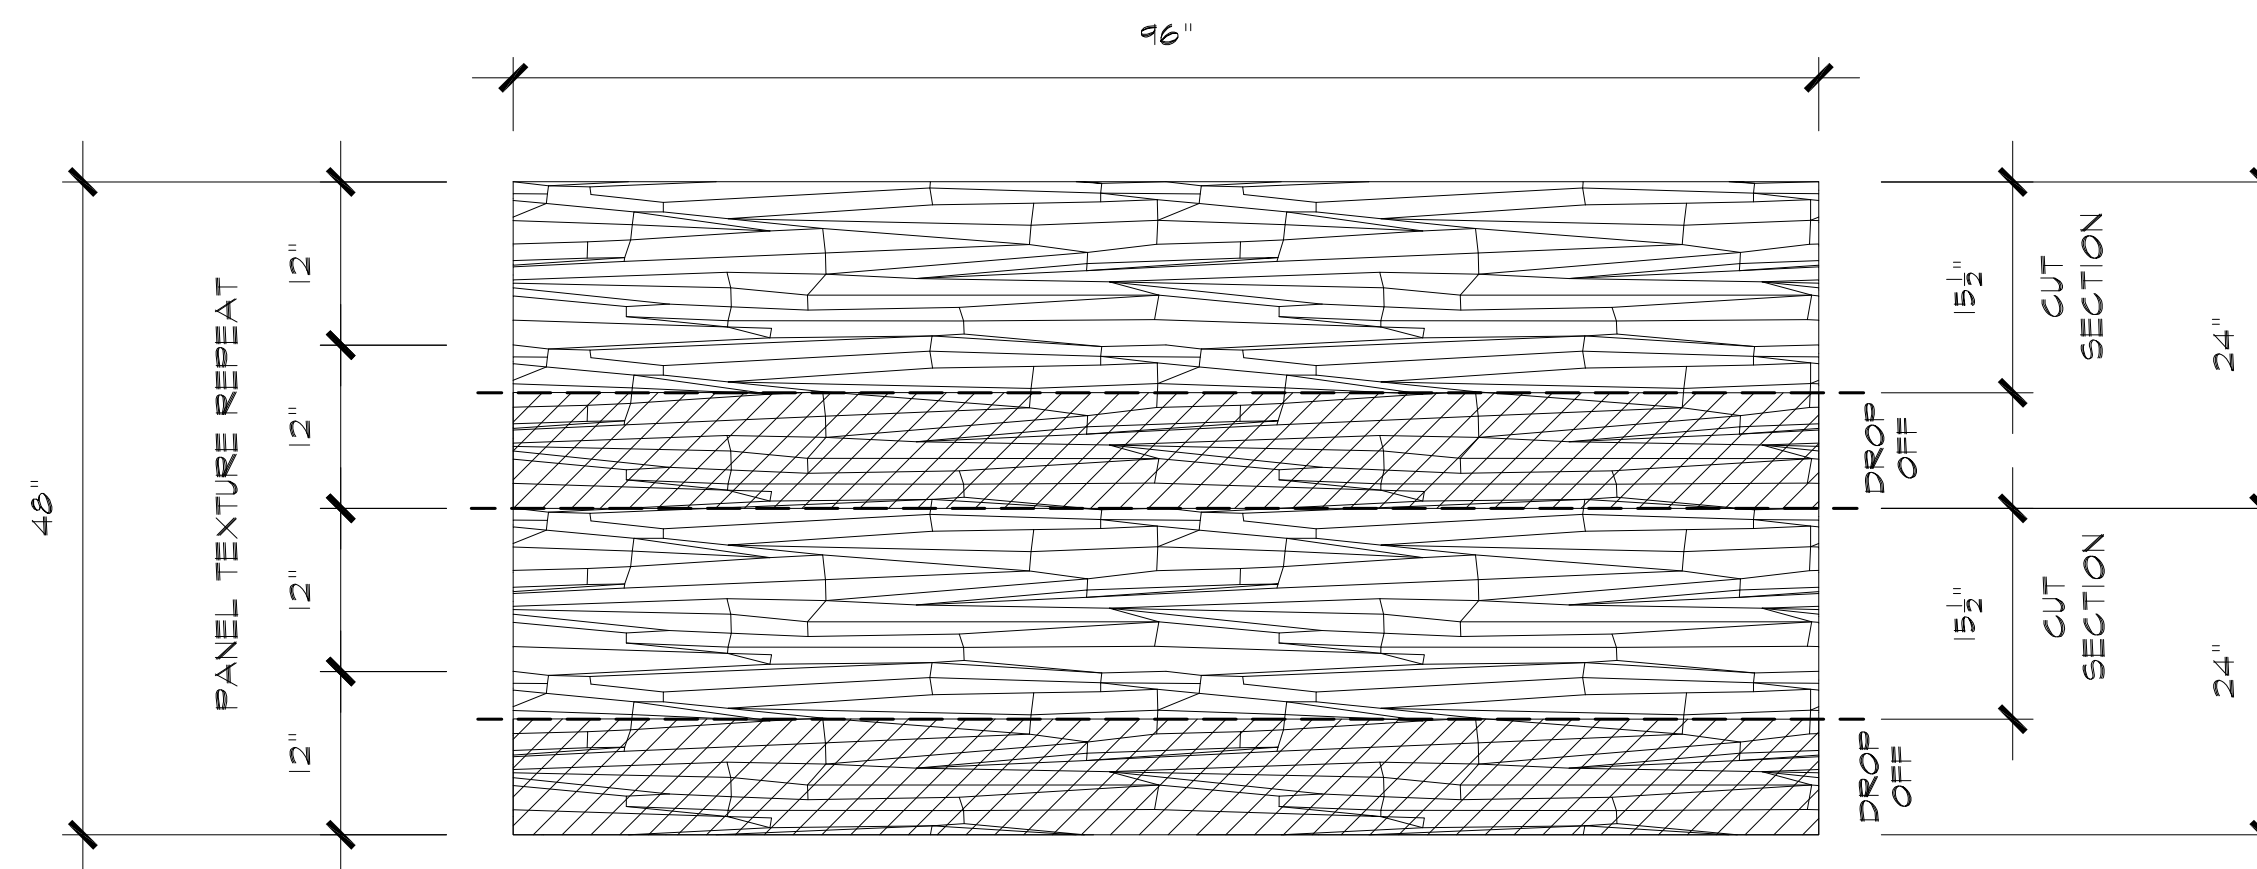

PANEL CUT INSTRUCTIONS  $\frac{1}{2}'' = 1'-0''$

PRODUCTION SCOPE SKYLINE SECTOR 5  
 CRYSTAL PANELS BY INTERLAM  
 SCALE:  $\frac{1}{4}'' = 1'-0''$