


01  
S1.2

DETAIL - SLIDING GLASS DOOR

SCALE: 3/4" = 1'

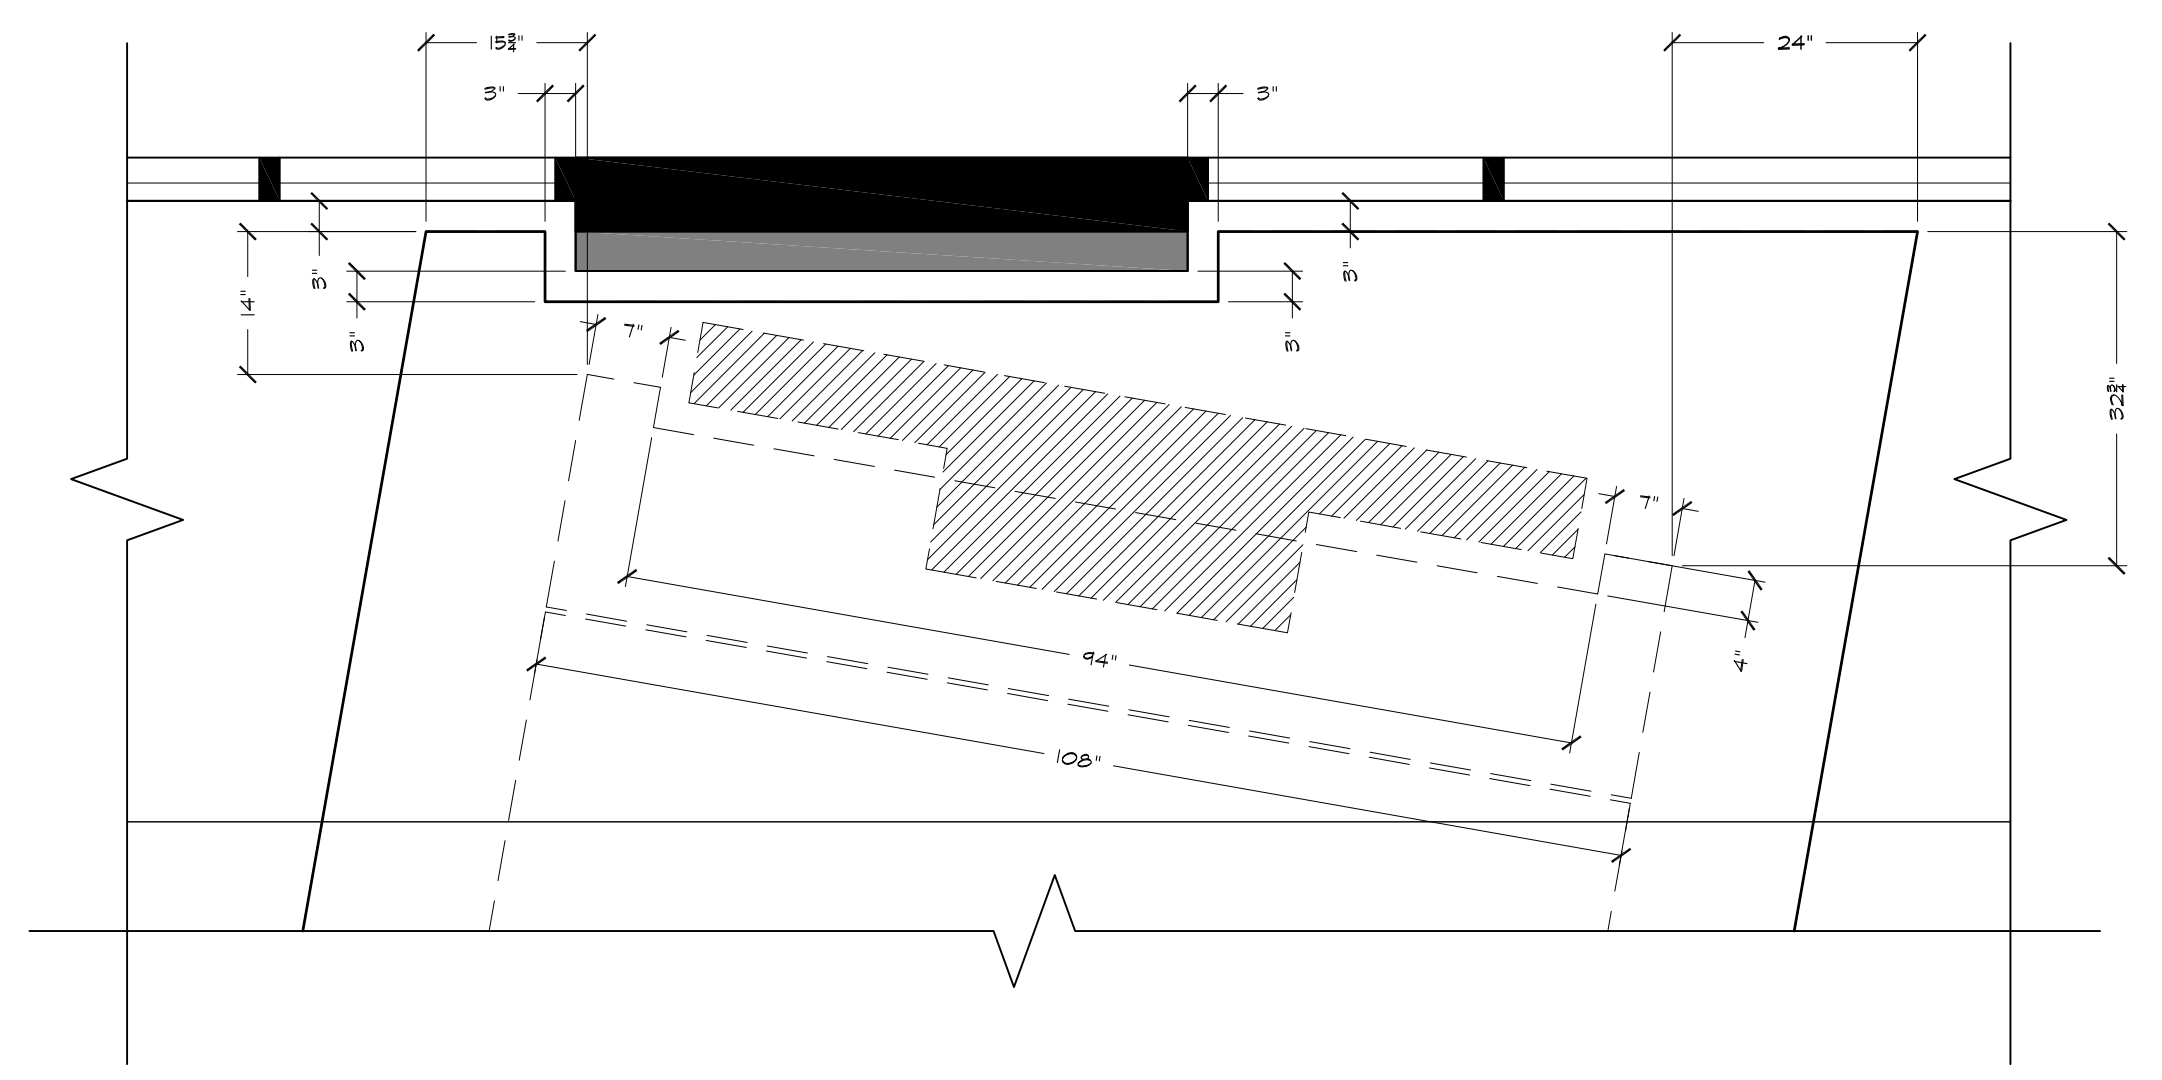

02  
S1.2

DETAIL - LOWER SOFFIT AND APPLIQUE OFFSETS

SCALE: 3/4" = 1'