



1 LEVEL 1 - RECEPTION AREA
SCALE: 3/16" = 1'

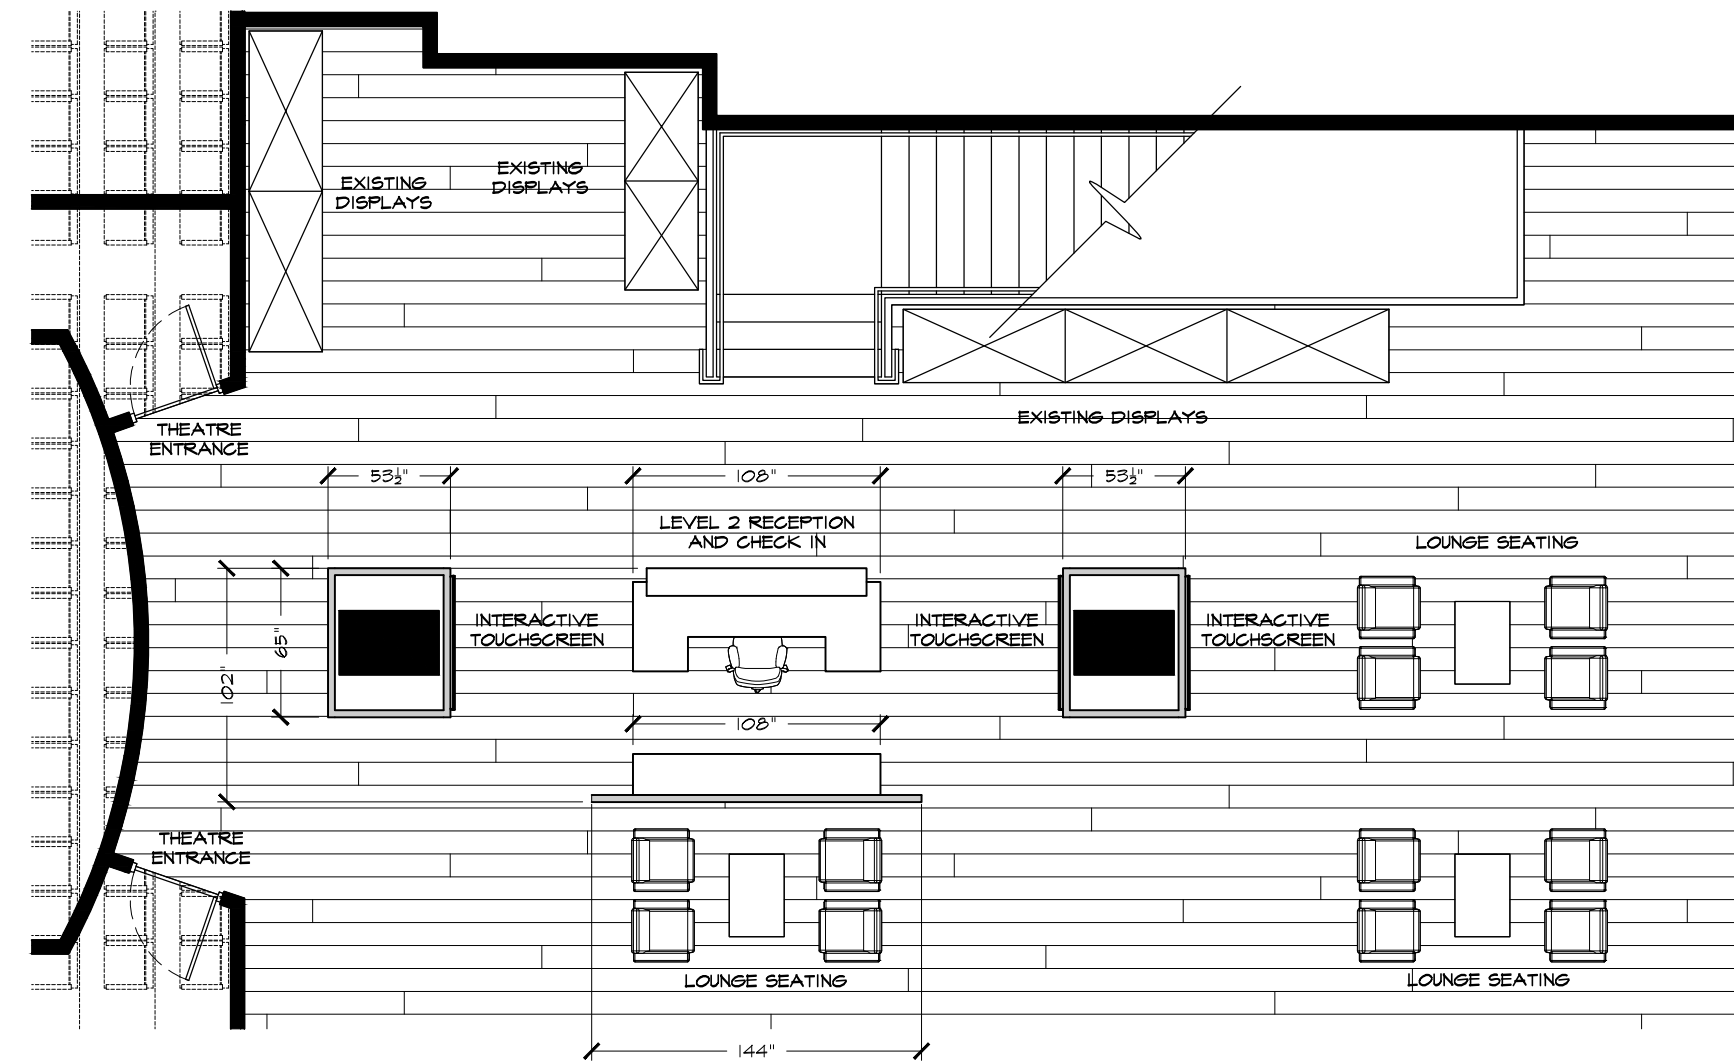

3 LEVEL 2 - RECEPTION AREA
SCALE: 3/16" = 1'

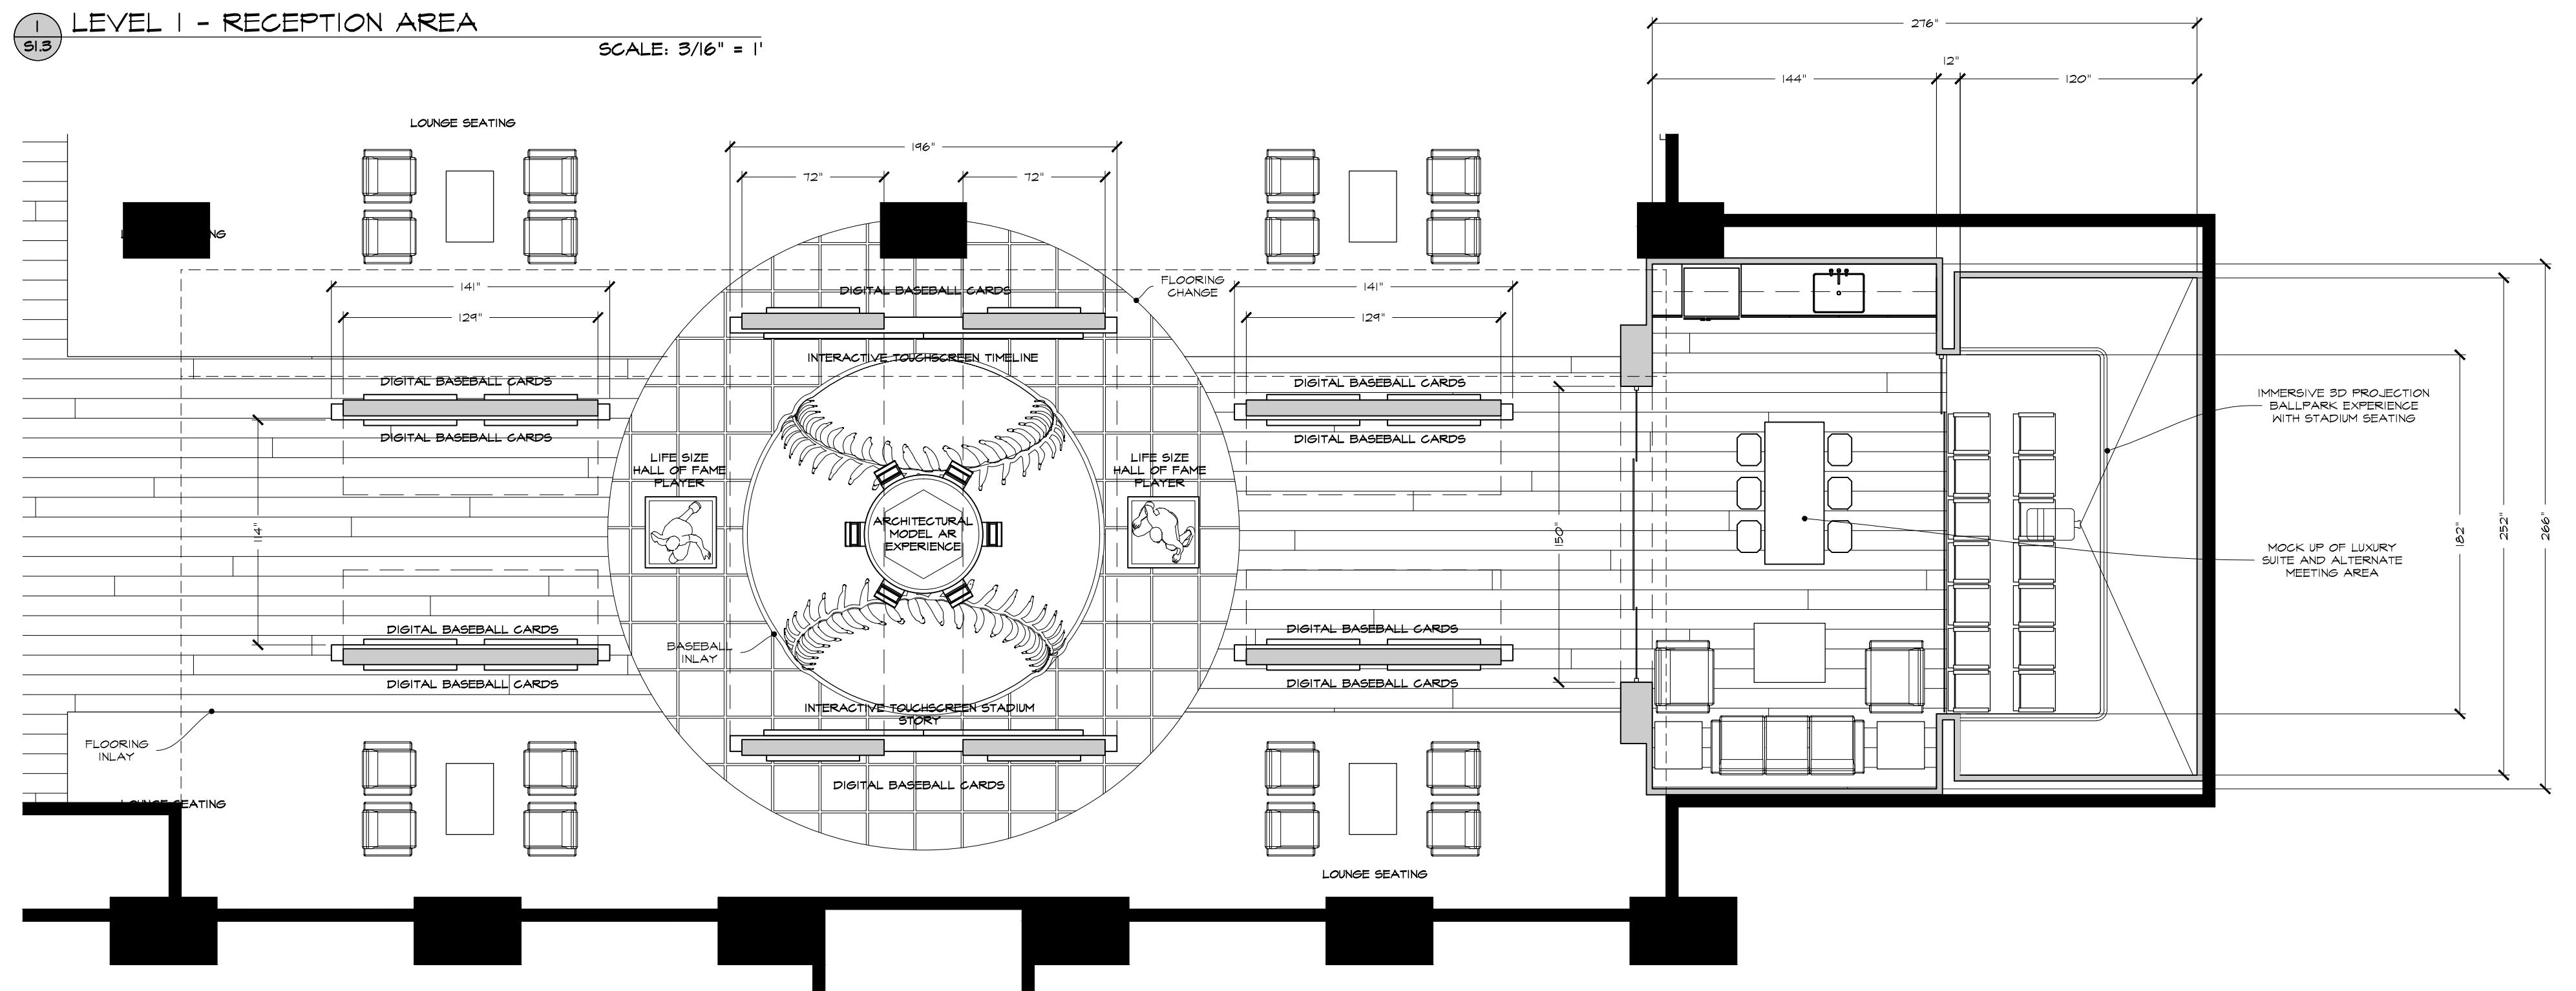

2 LEVEL 1 - DIGITAL EXPERIENCES
SCALE: 1/4" = 1'