

SIDE WALL WORK STATIONS WITH DOWN LIT HEADERS

BLUE PLEXIGLASS OVALS - EDGE LIT FROM INSIDE OF TOWER WITH FLUORESCENT LIGHTS

APPROXIMATE LOCATION OF LUCENT (VERTICAL STYLE) BACKLIT- IDENTIFICATION

UPPER TRANSLUCENT PANELS WITH APPLIED BACK LIT LUCENT IDENTIFICATION


LEANING TOWERS TO BE SECURED TO SPECIFIC DECK COMPONENTS

OVERHEAD BEAMS CONNECTING TO TOWER WITH LOW VOLTAGE STYLE DOWN LIGHTING

CENTRAL AREA WITH CONFERENCE ROOMS, LOBBY AND KITCHEN - DOWN LIGHTING IN CURVED WALL HEADERS

RECEPTION DESK WITH TRANSLUCENT SIDE PANELS AND ROOM FOR TWO PEOPLE

ALL BOOTH PROPERTIES ON .1m PLYWOOD RISER

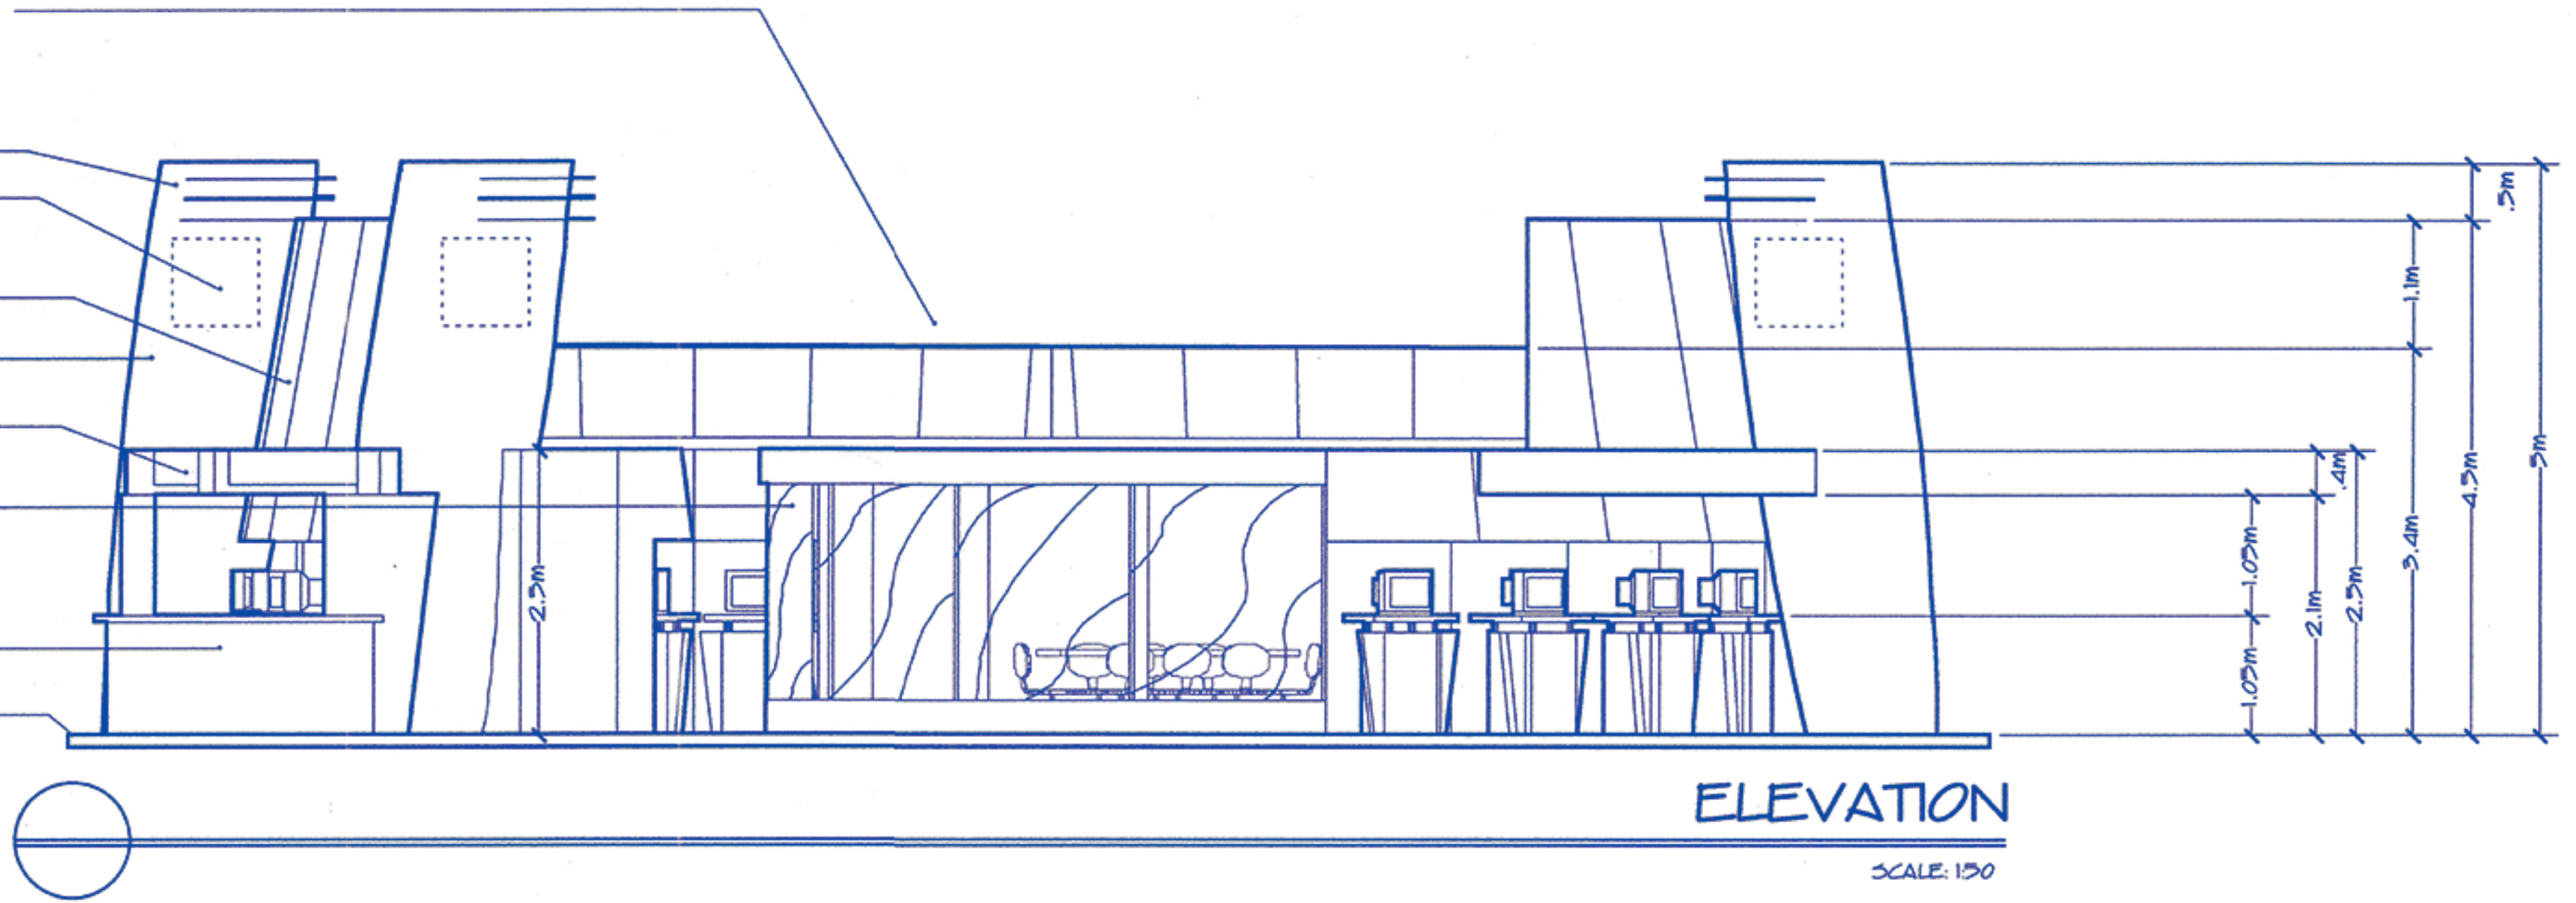

ELEVATION

SCALE: 1/30

TOWERS TO BREAK IN TWO SECTIONS FOR SHIPPING AND TO BE ASSEMBLED ON SHOW SITE

APPROXIMATE LOCATION OF LUCENT (VERTICAL STYLE) BACKLIT- IDENTIFICATION


UPPER TRANSLUCENT PANELS SHOWING APPROXIMATE LOCATION OF APPLIED BACK LIT LUCENT IDENTIFICATION

CURVED HEADERS JOINING TOWERS TO CENTER STRUCTURE

3 X 3 RENTED VIDEO WALL WITH CUSTOM CURVED ENCLOSURE - VIDEO WALL ACCESS FROM REAR

INDIVIDUAL WORK STATIONS WITH WORK SURFACE FOR MONITOR AND STORAGE BELOW

ALL BOOTH PROPERTIES ON .1m PLYWOOD RISER

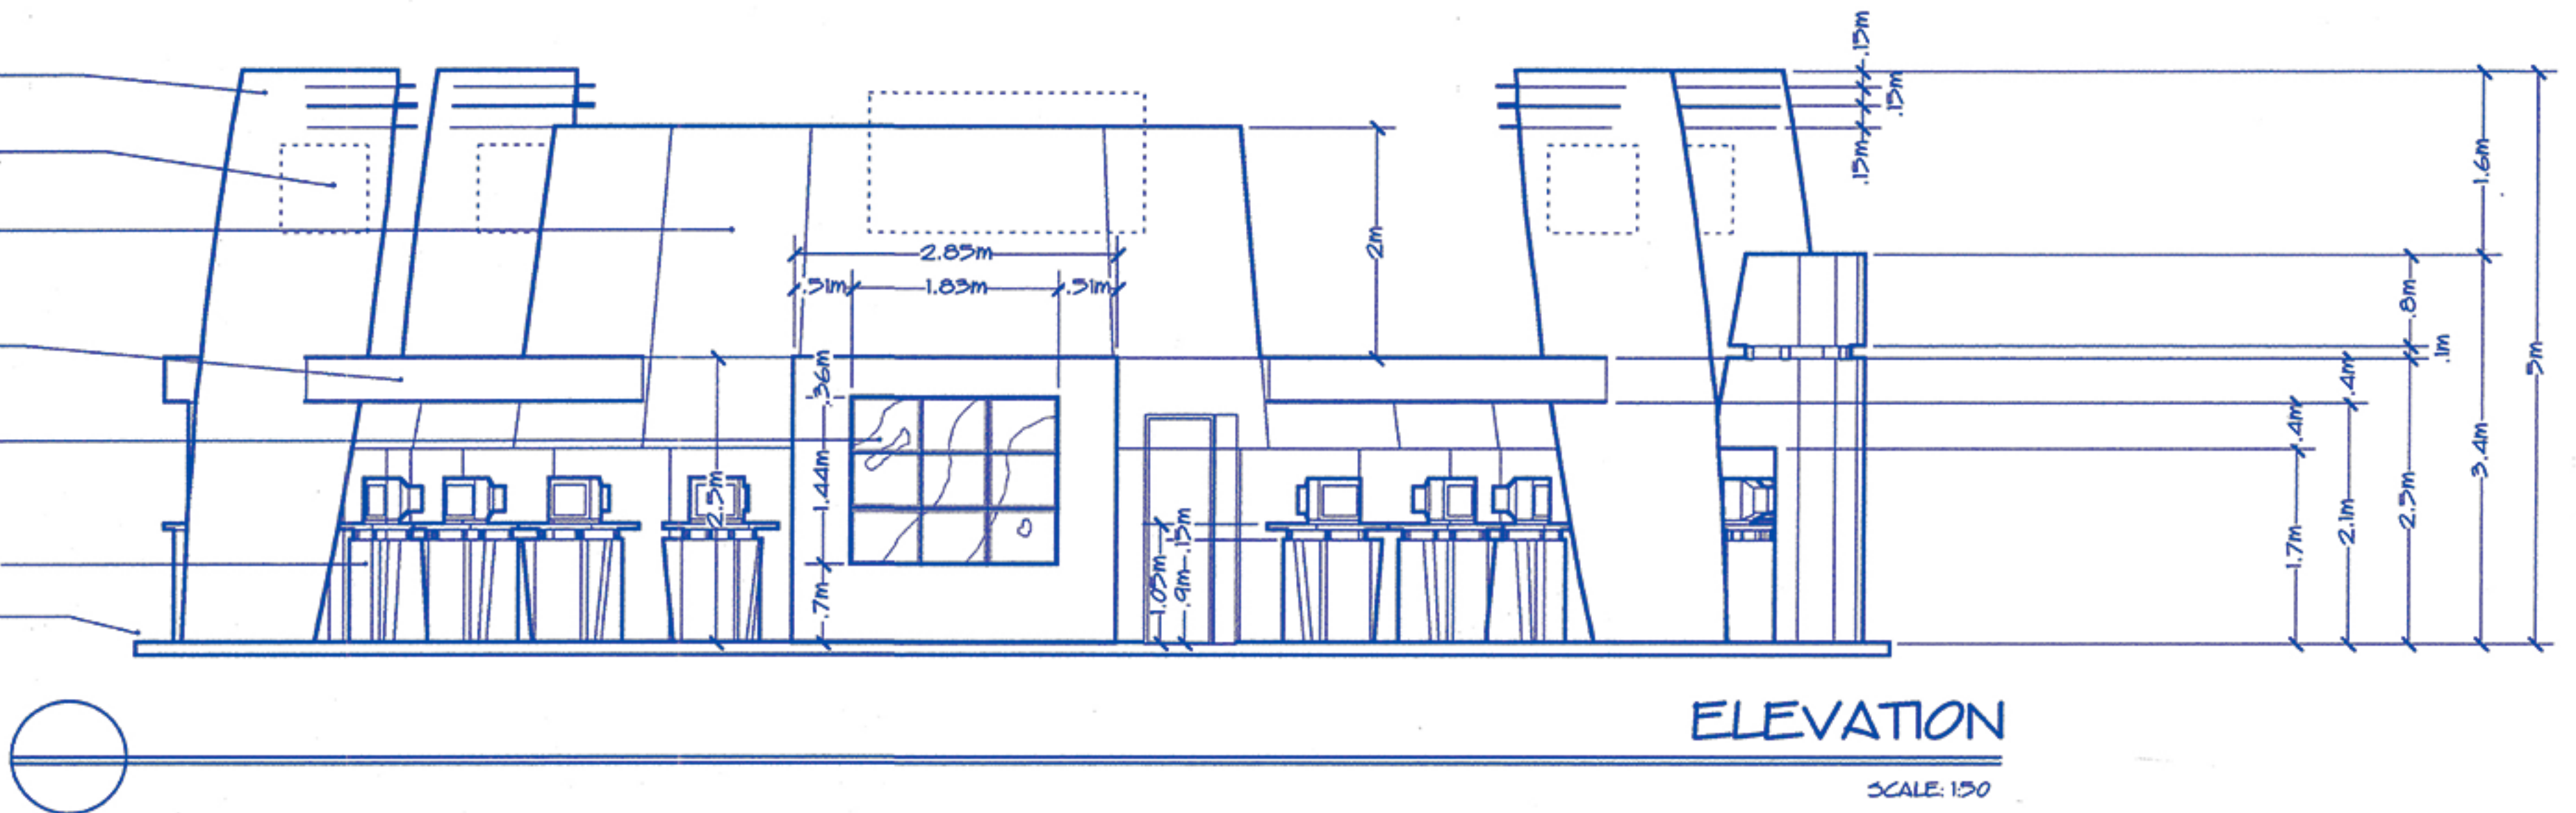

ELEVATION

SCALE: 1/30