



1 LEVEL 2 - SUITES AND MEETING AREA

SCALE: 1/4" = 1'

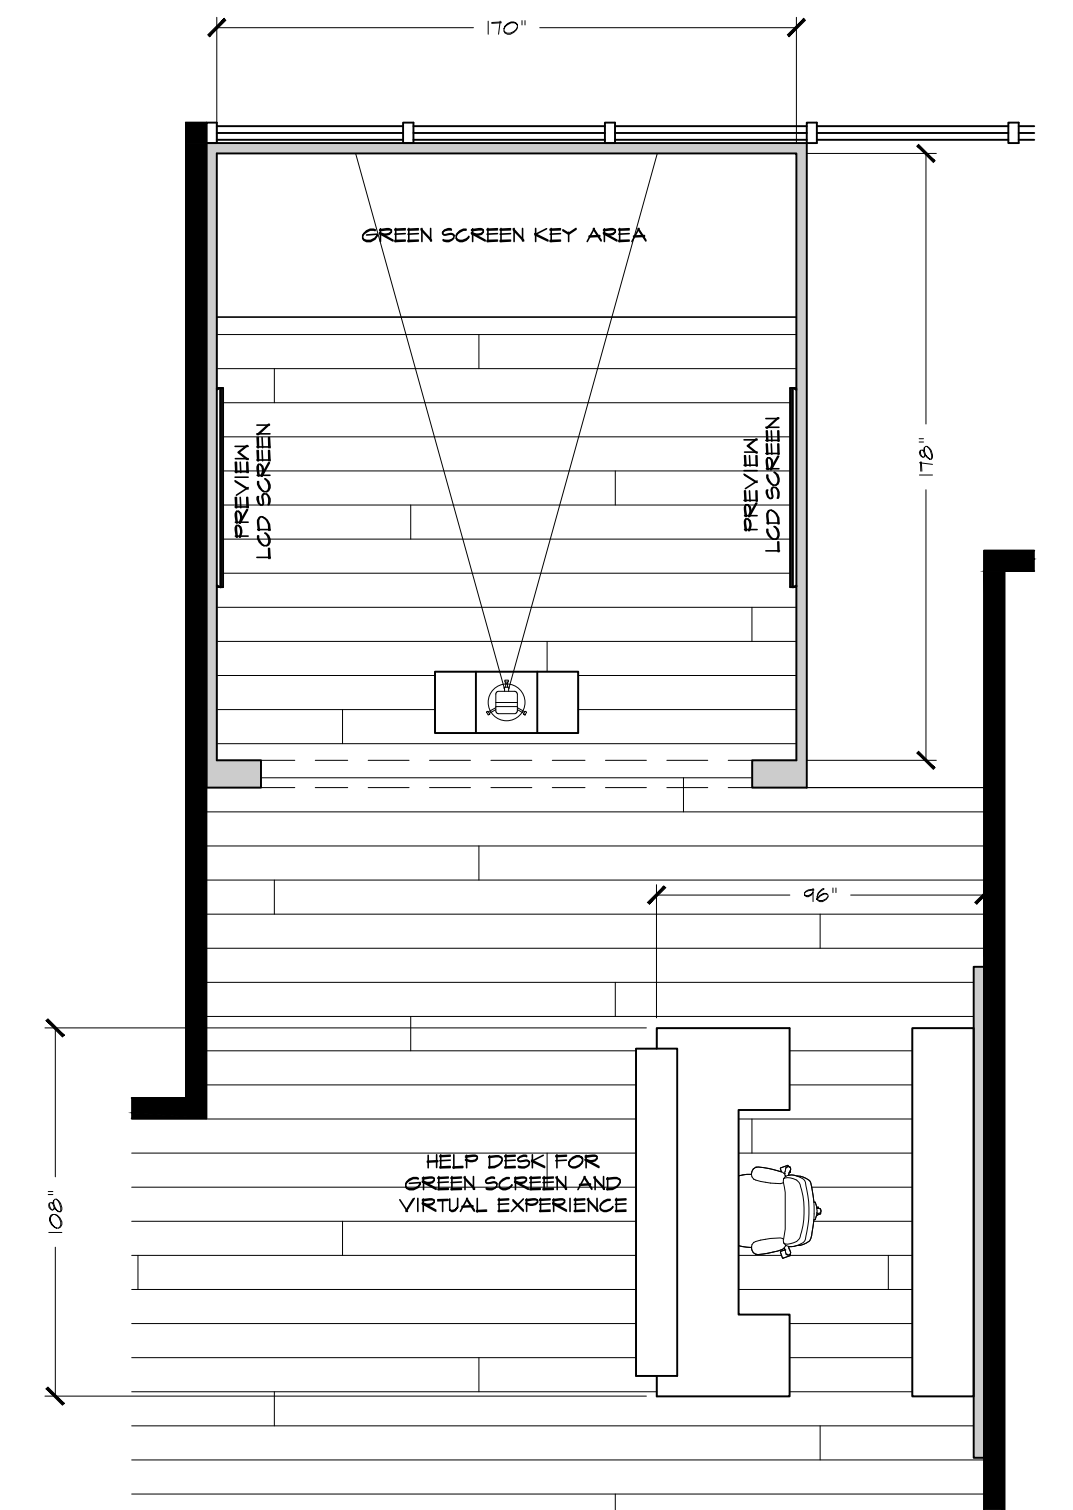


2 LEVEL 2 - GREEN SCREEN

SCALE: 1/4" = 1'

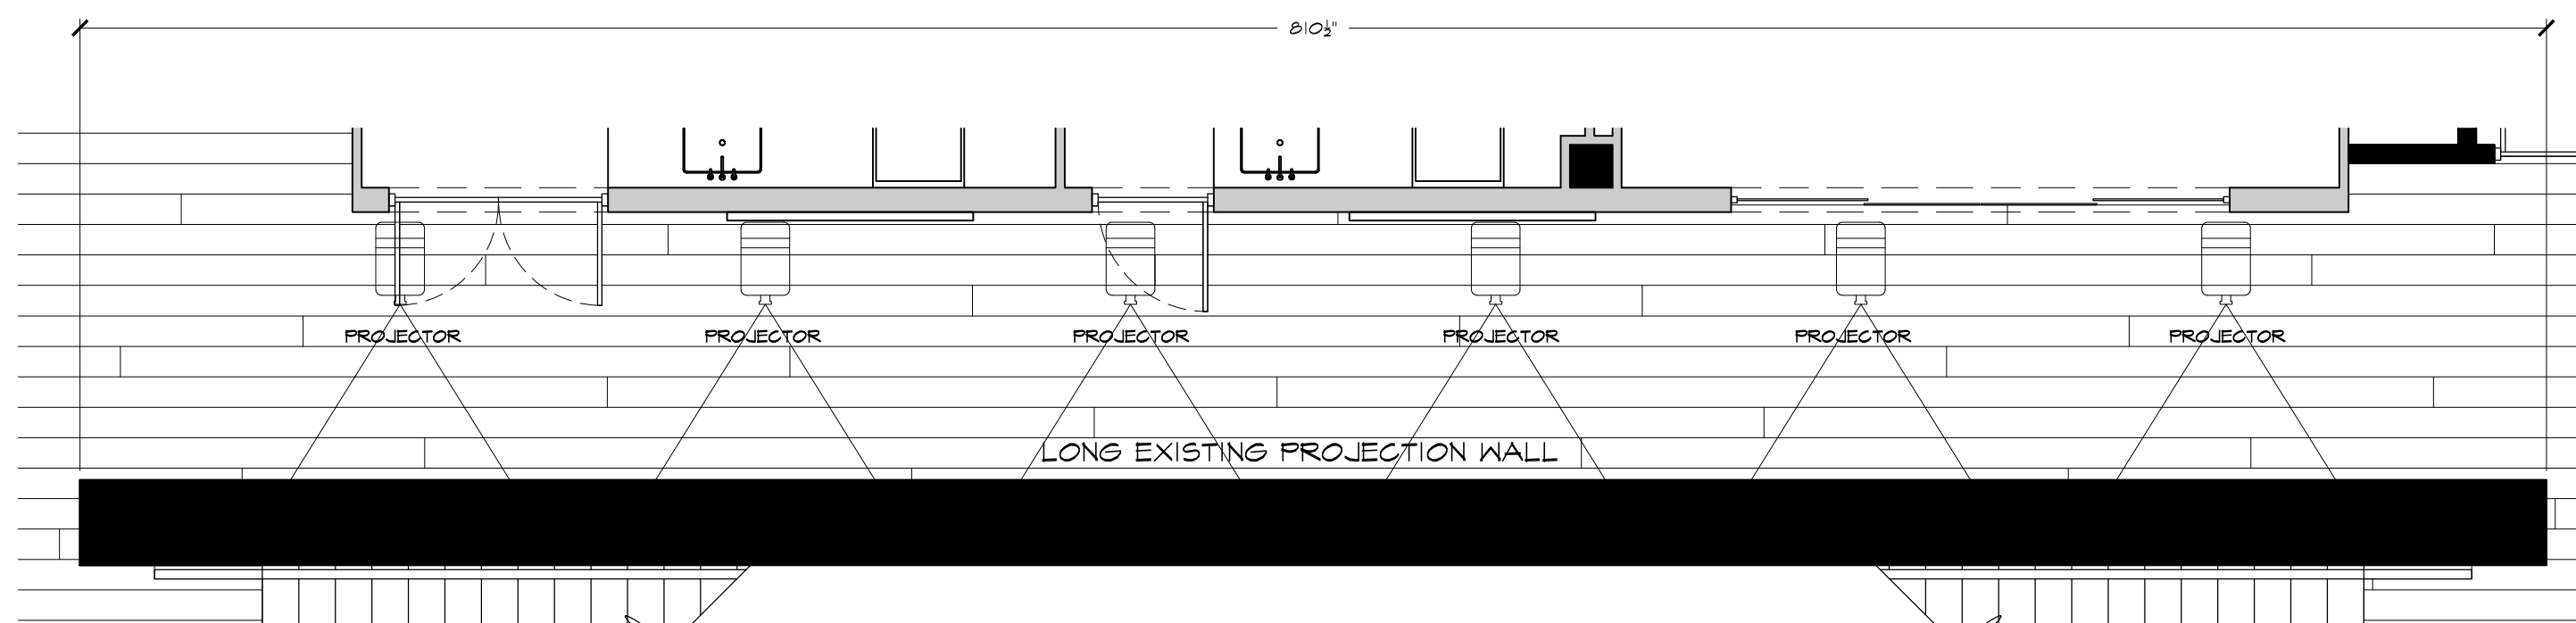

3 LEVEL 2 - HALL OF GREATS

SCALE: 1/4" = 1'

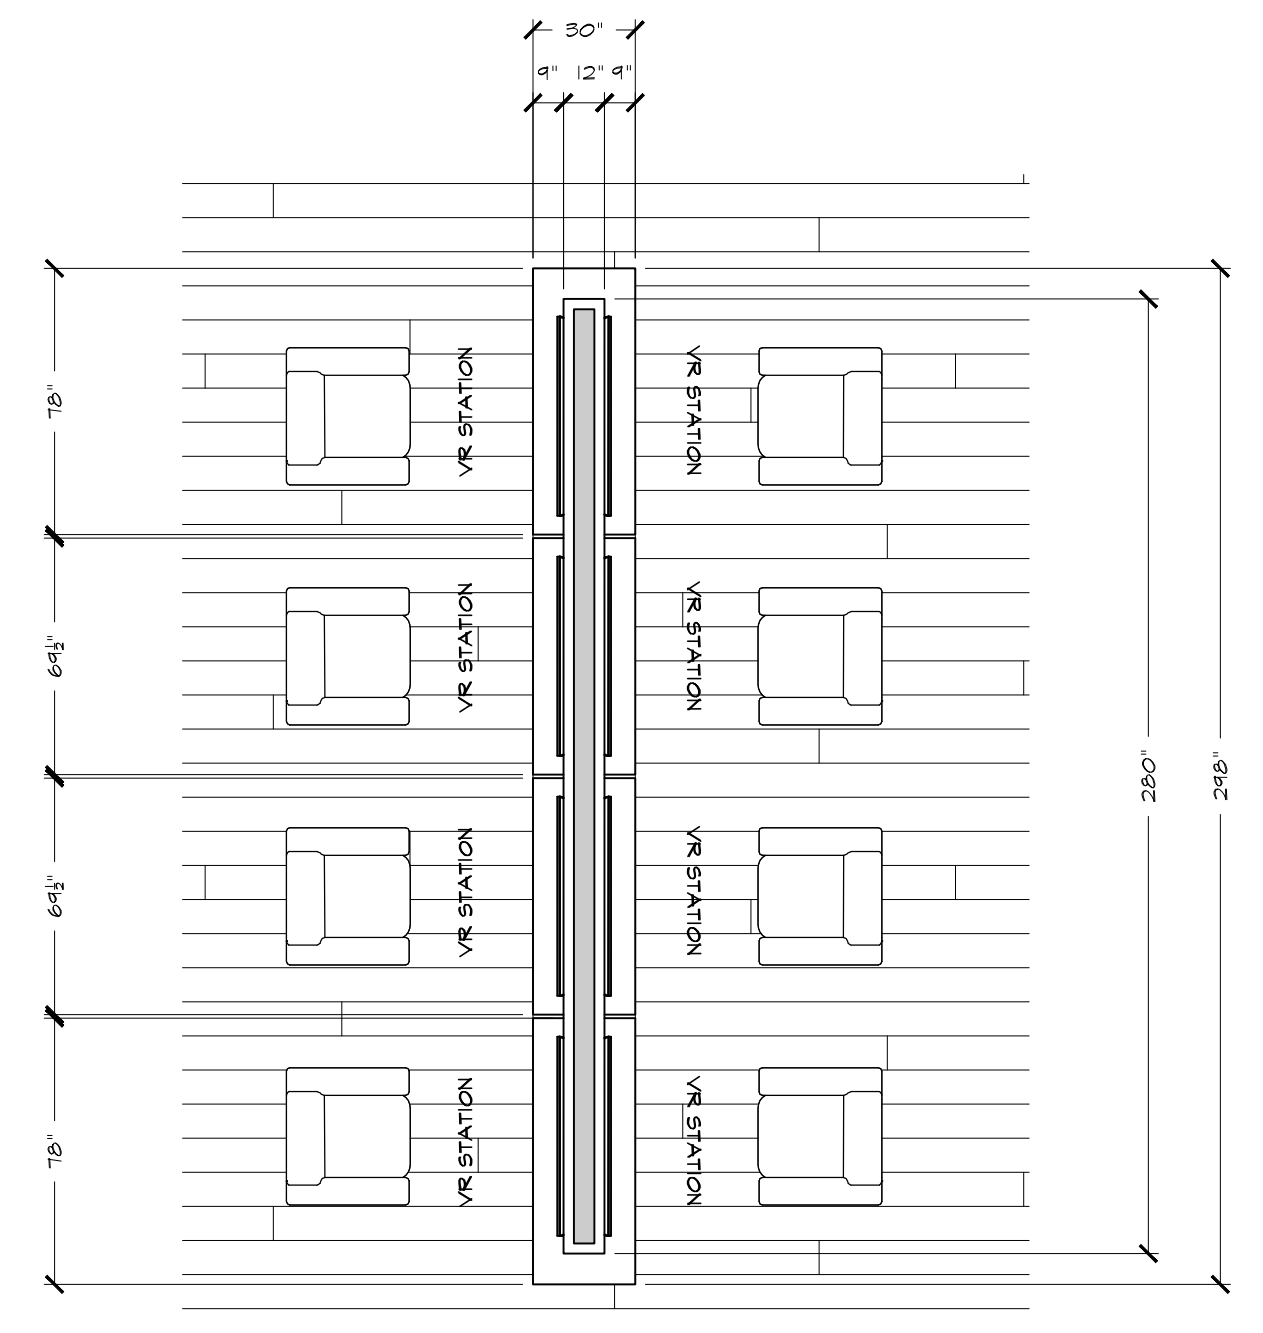

4 LEVEL 2 - VIRTUAL STADIUM

SCALE: 1/4" = 1'