



TV SEATING

APPROVED

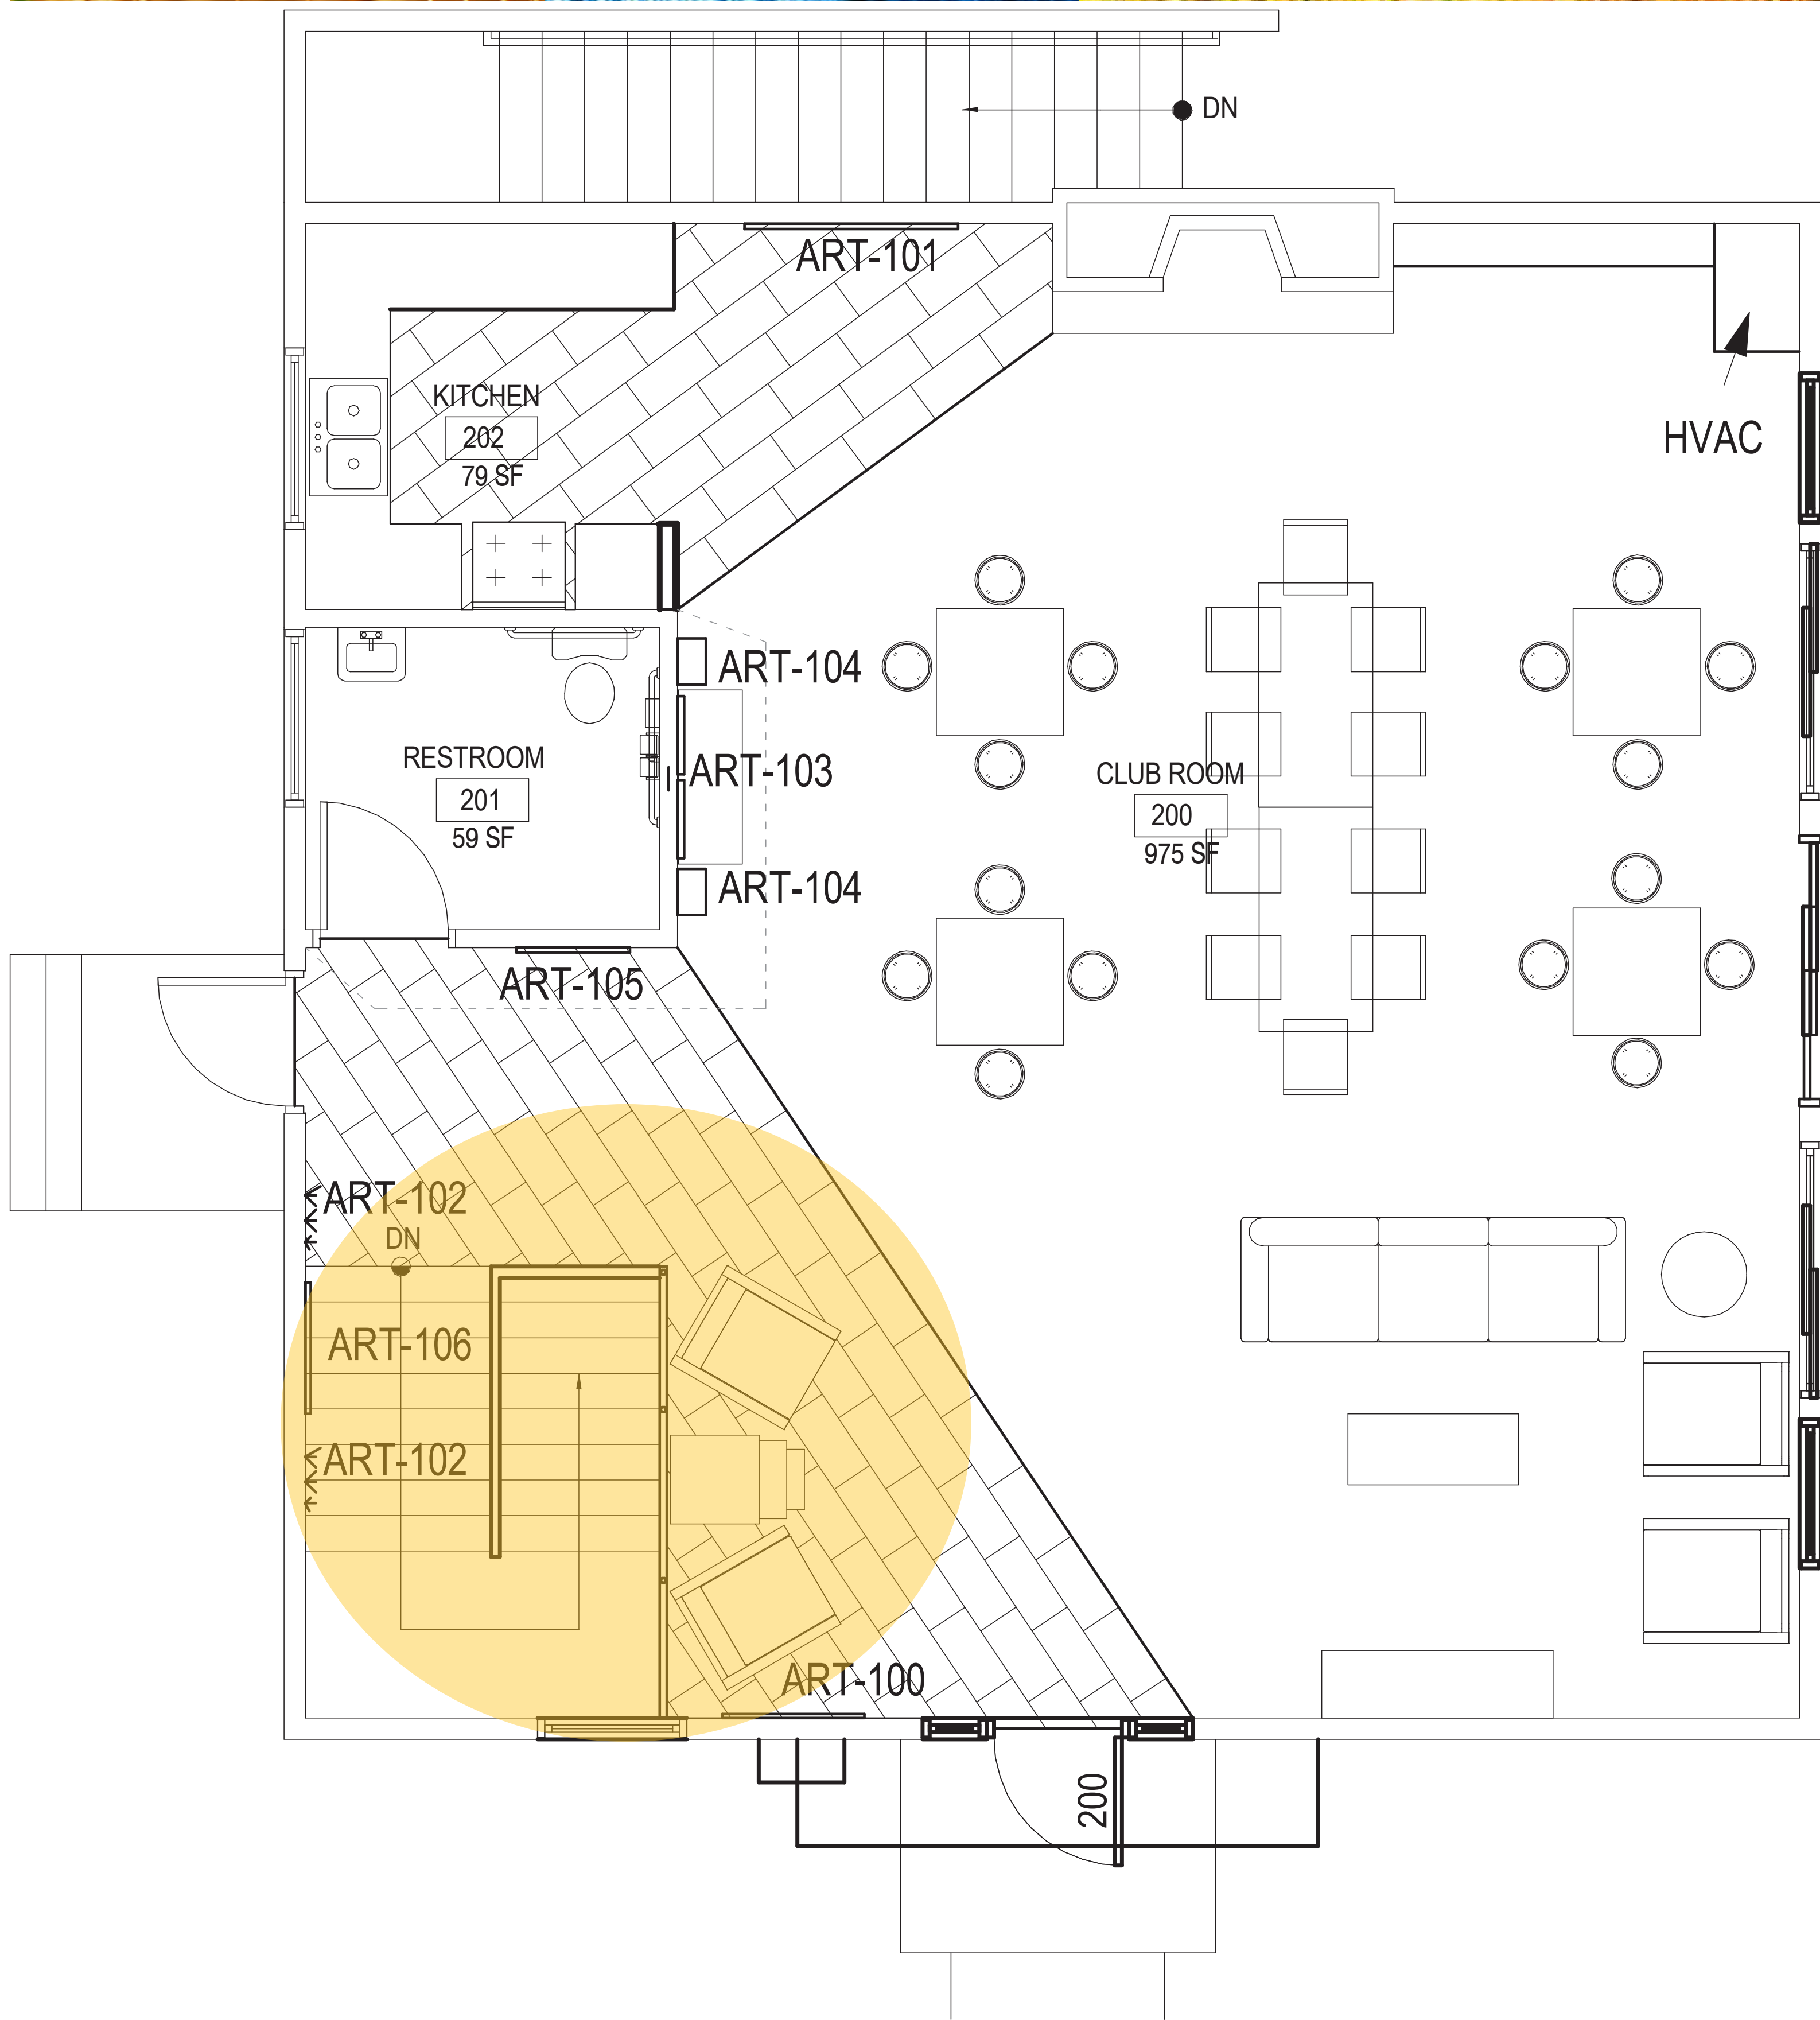



ART-106

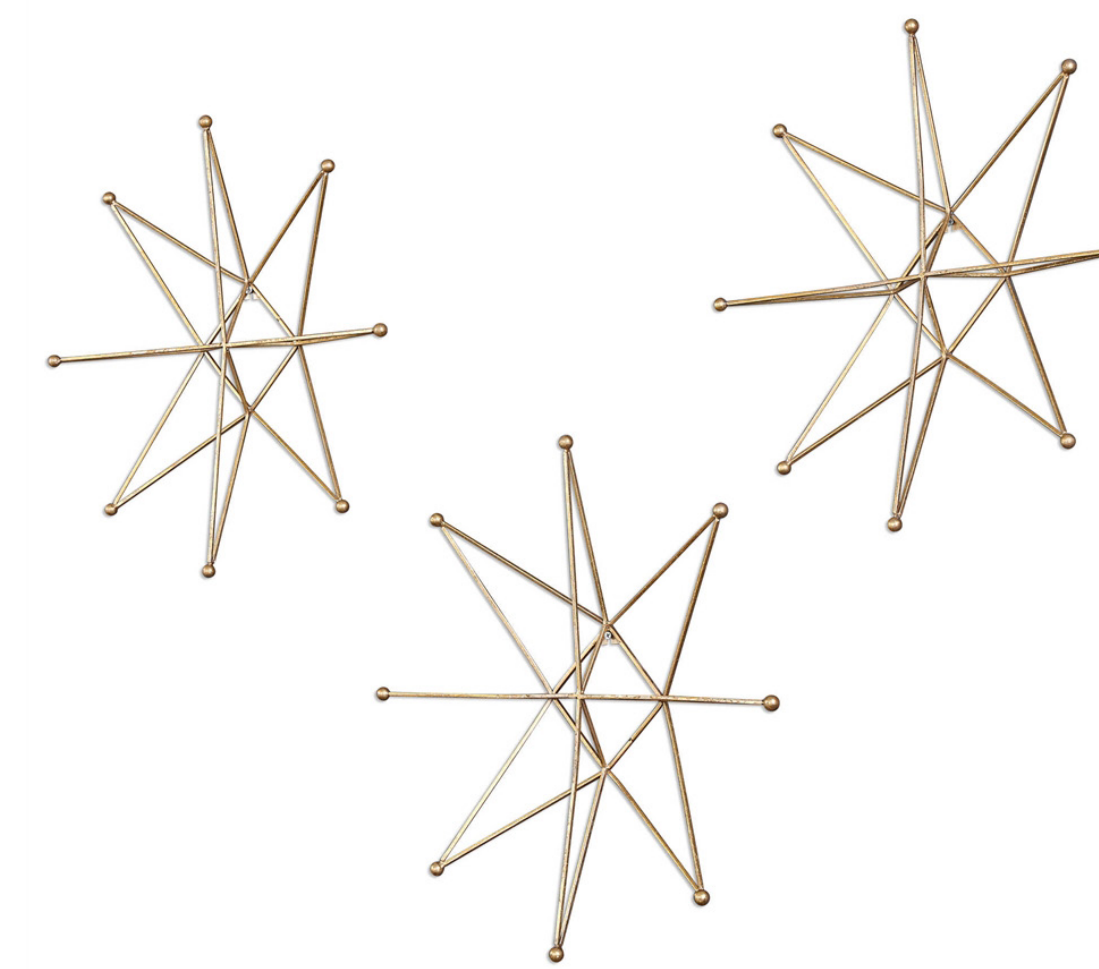

ART-102



ART-100





STAIRWAY SEATING



APPROVED



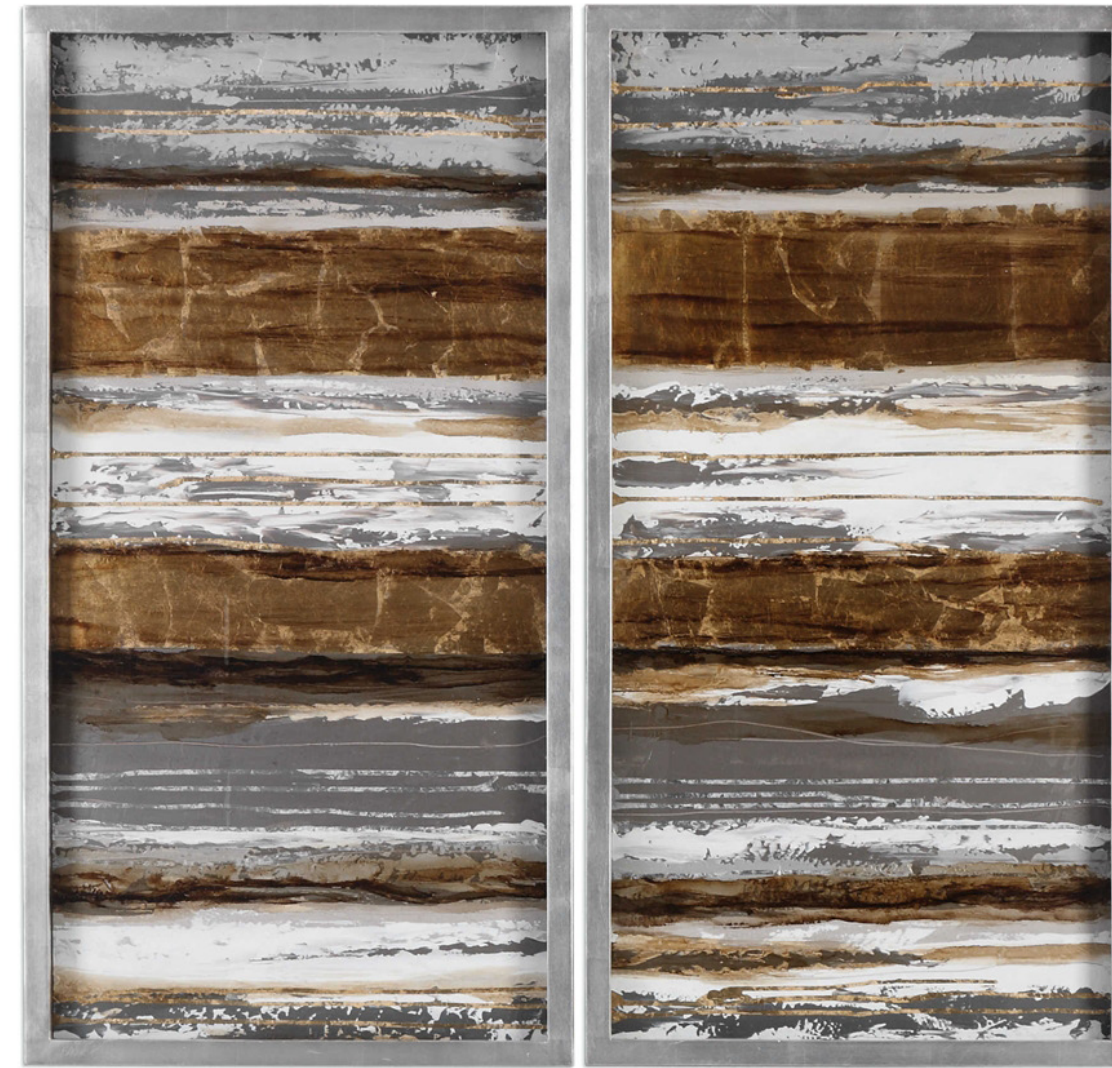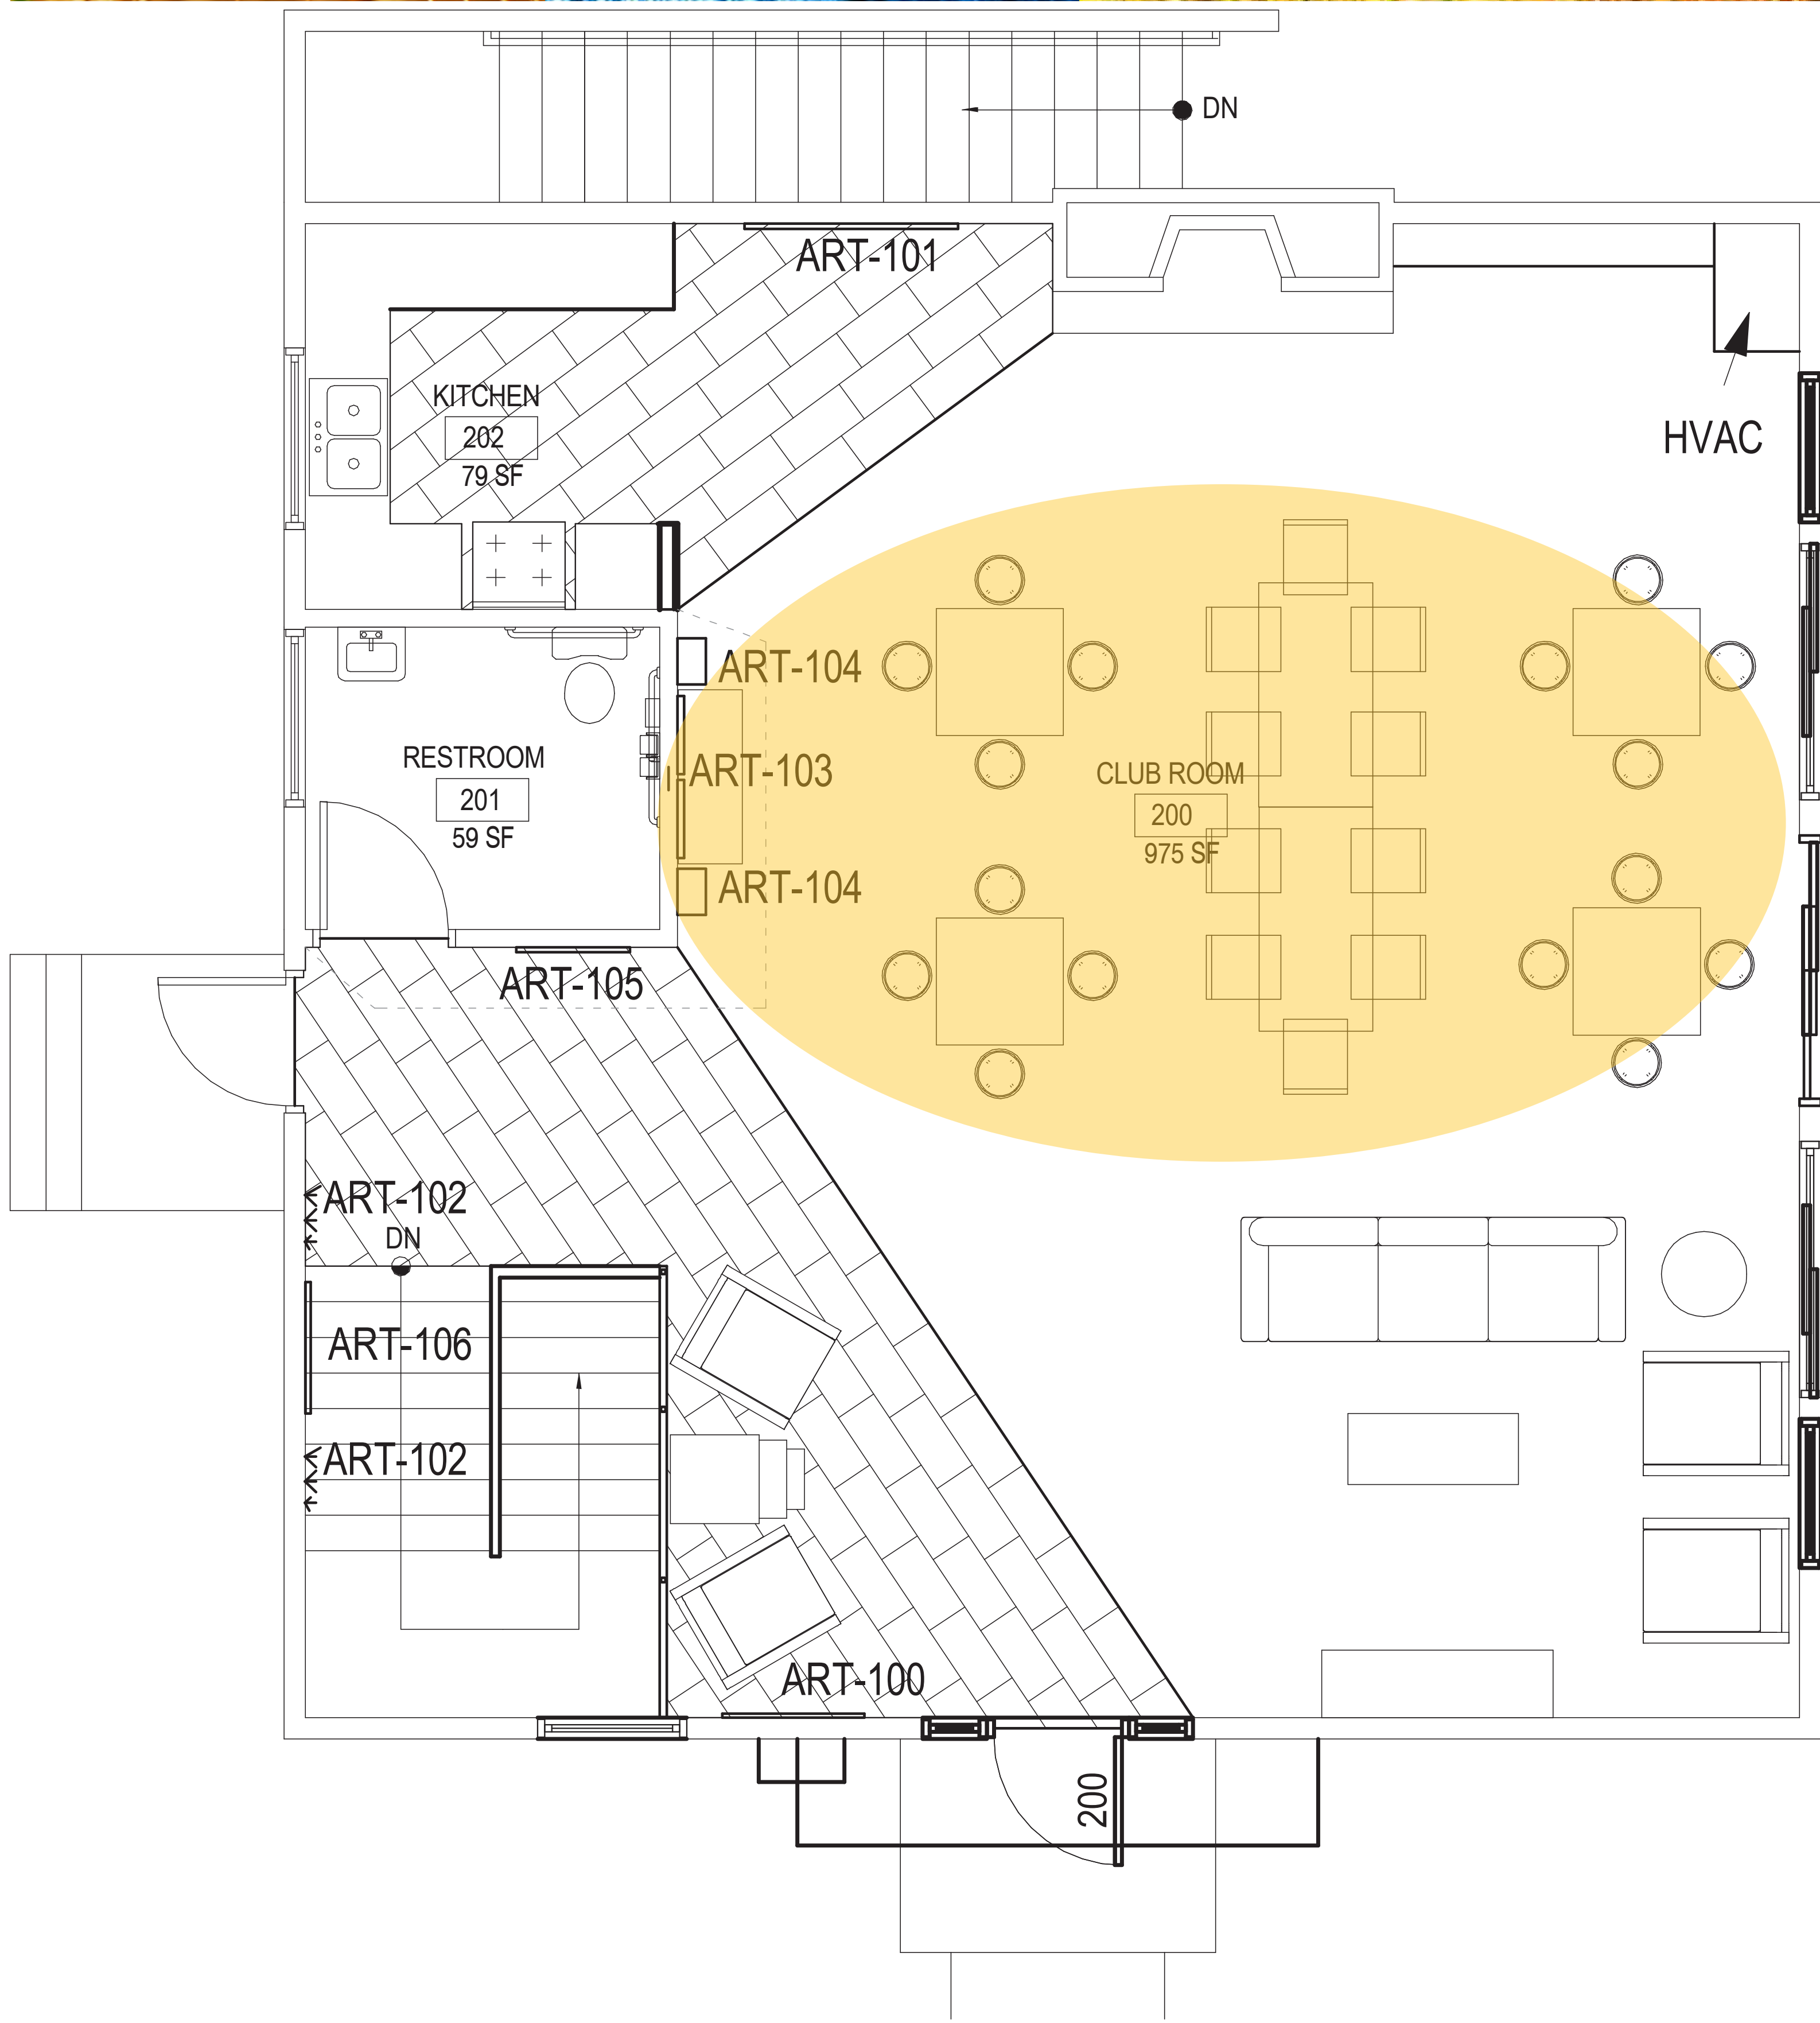

ART-103




ART-104



DINING ROOM

**APPROVED**



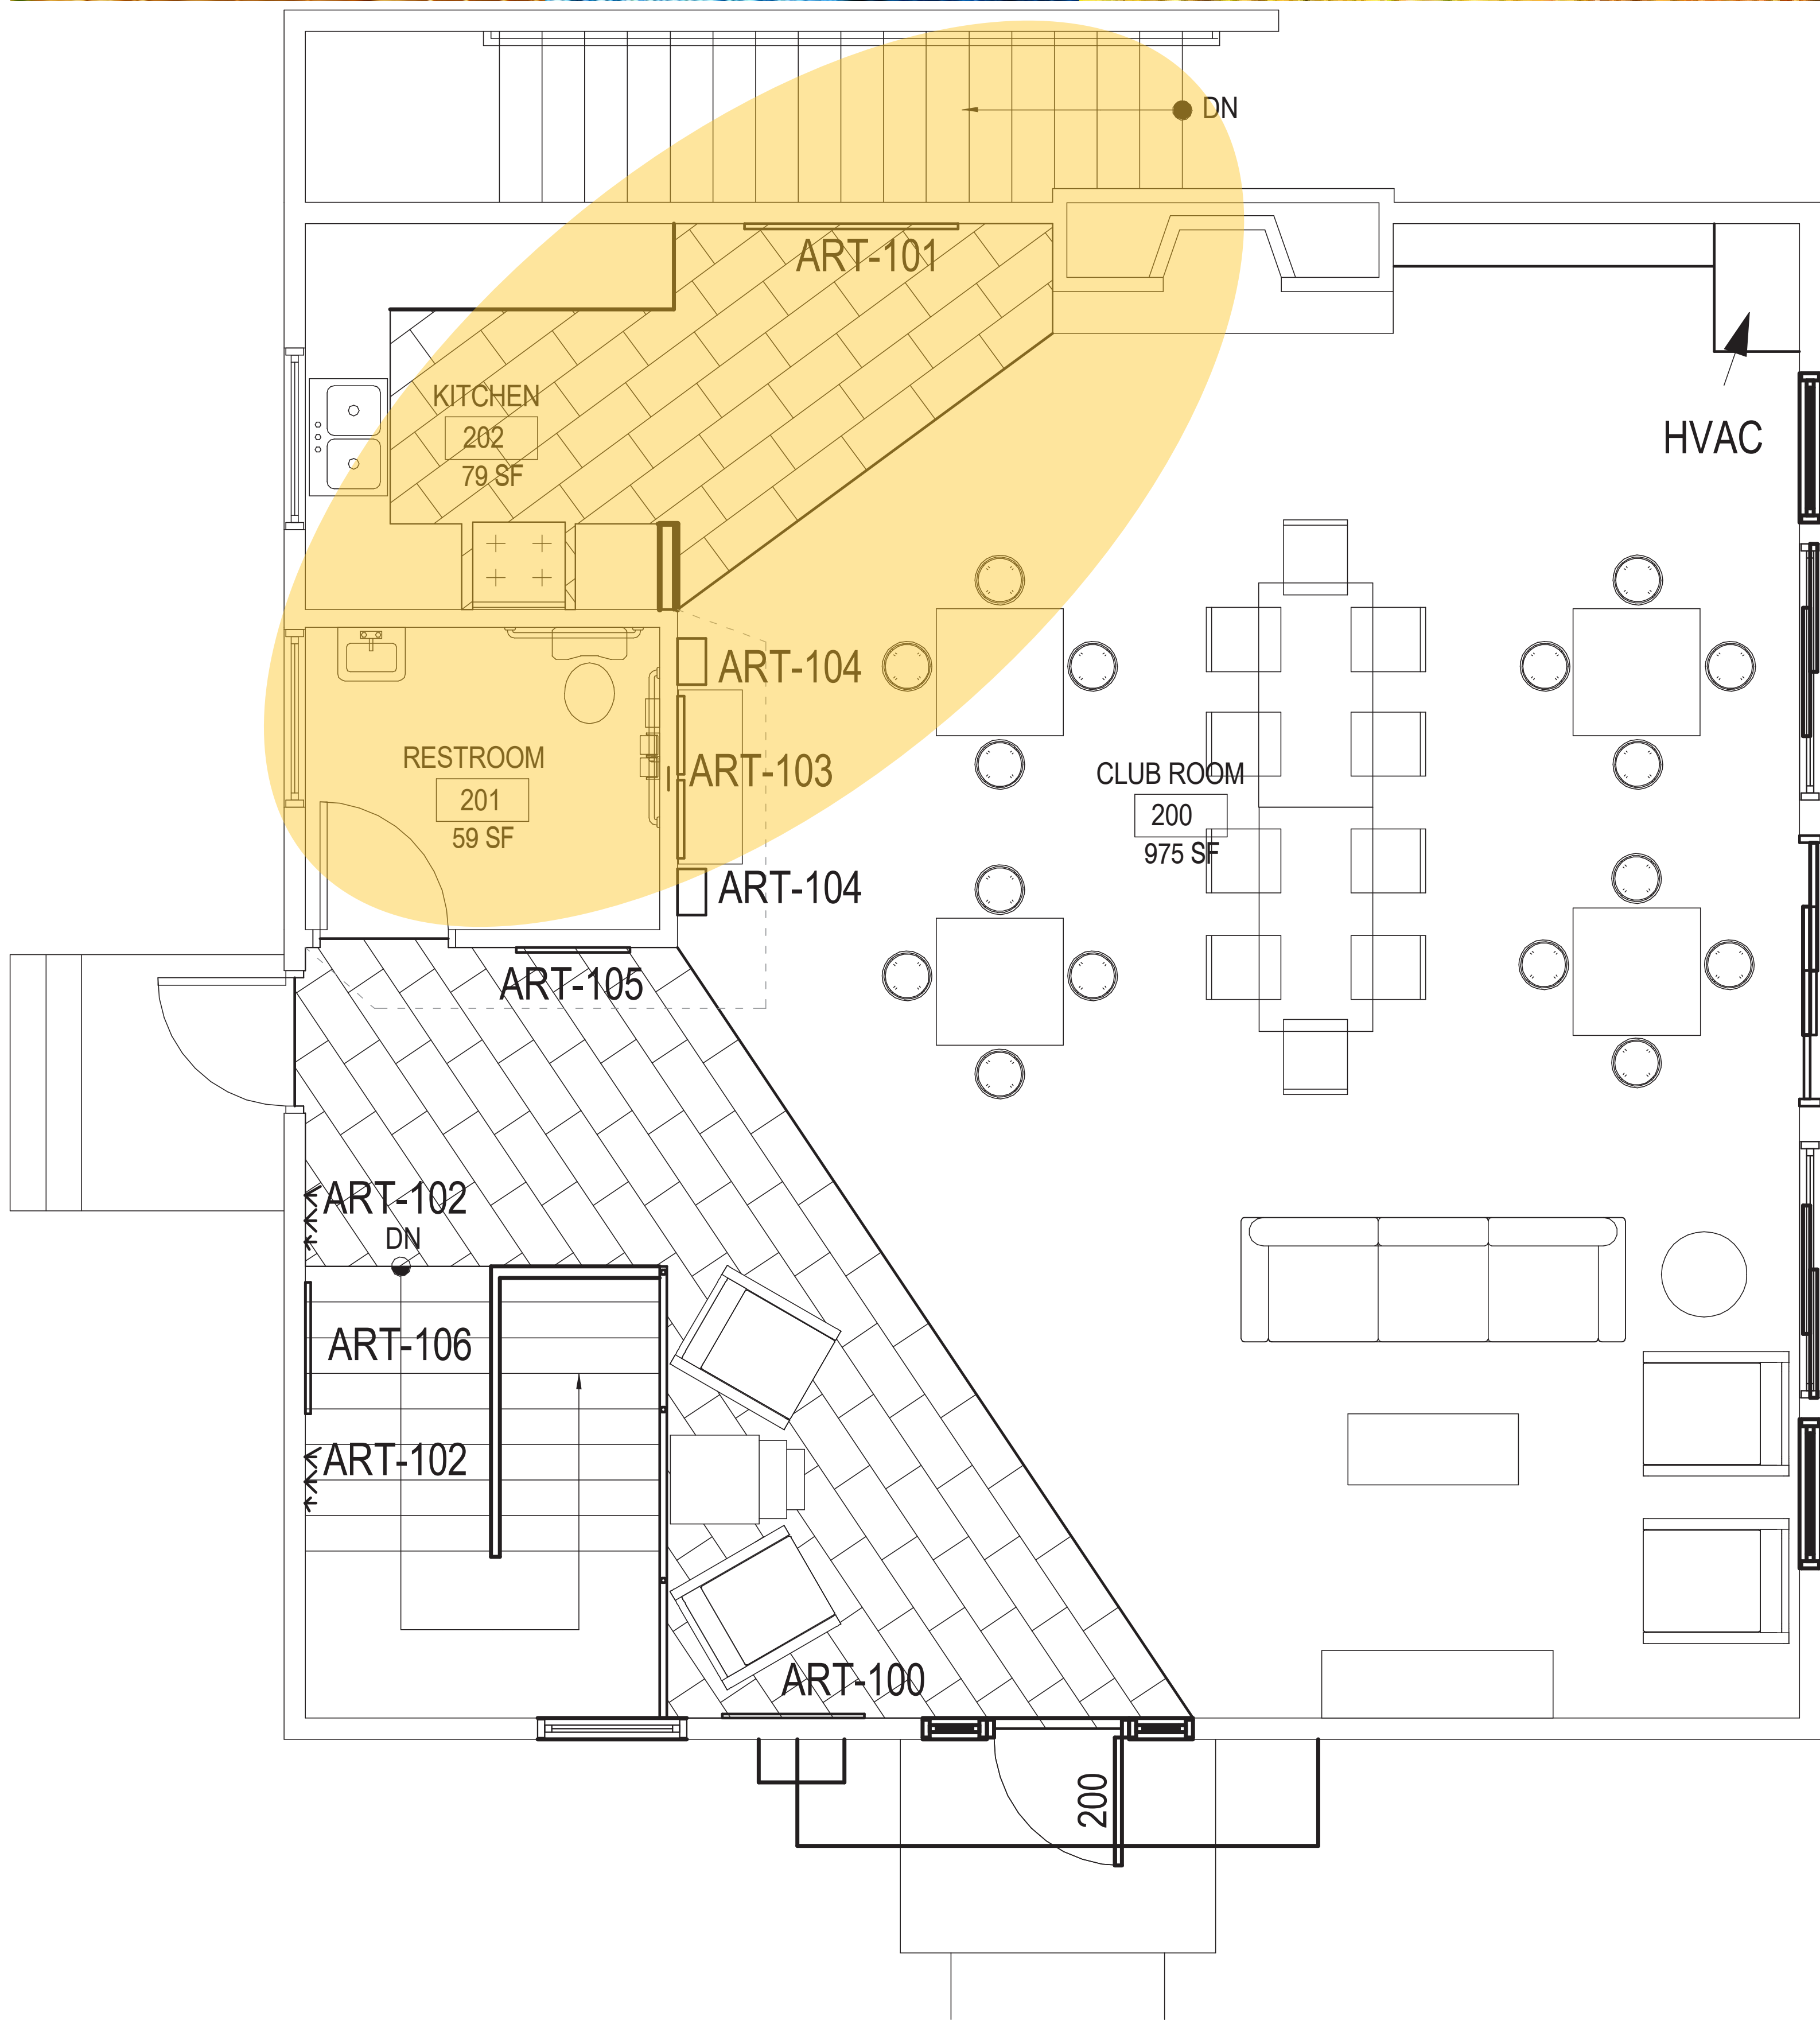

ART-101




ART-105



FIREPLACE, KITCHEN, RESTROOM


APPROVED



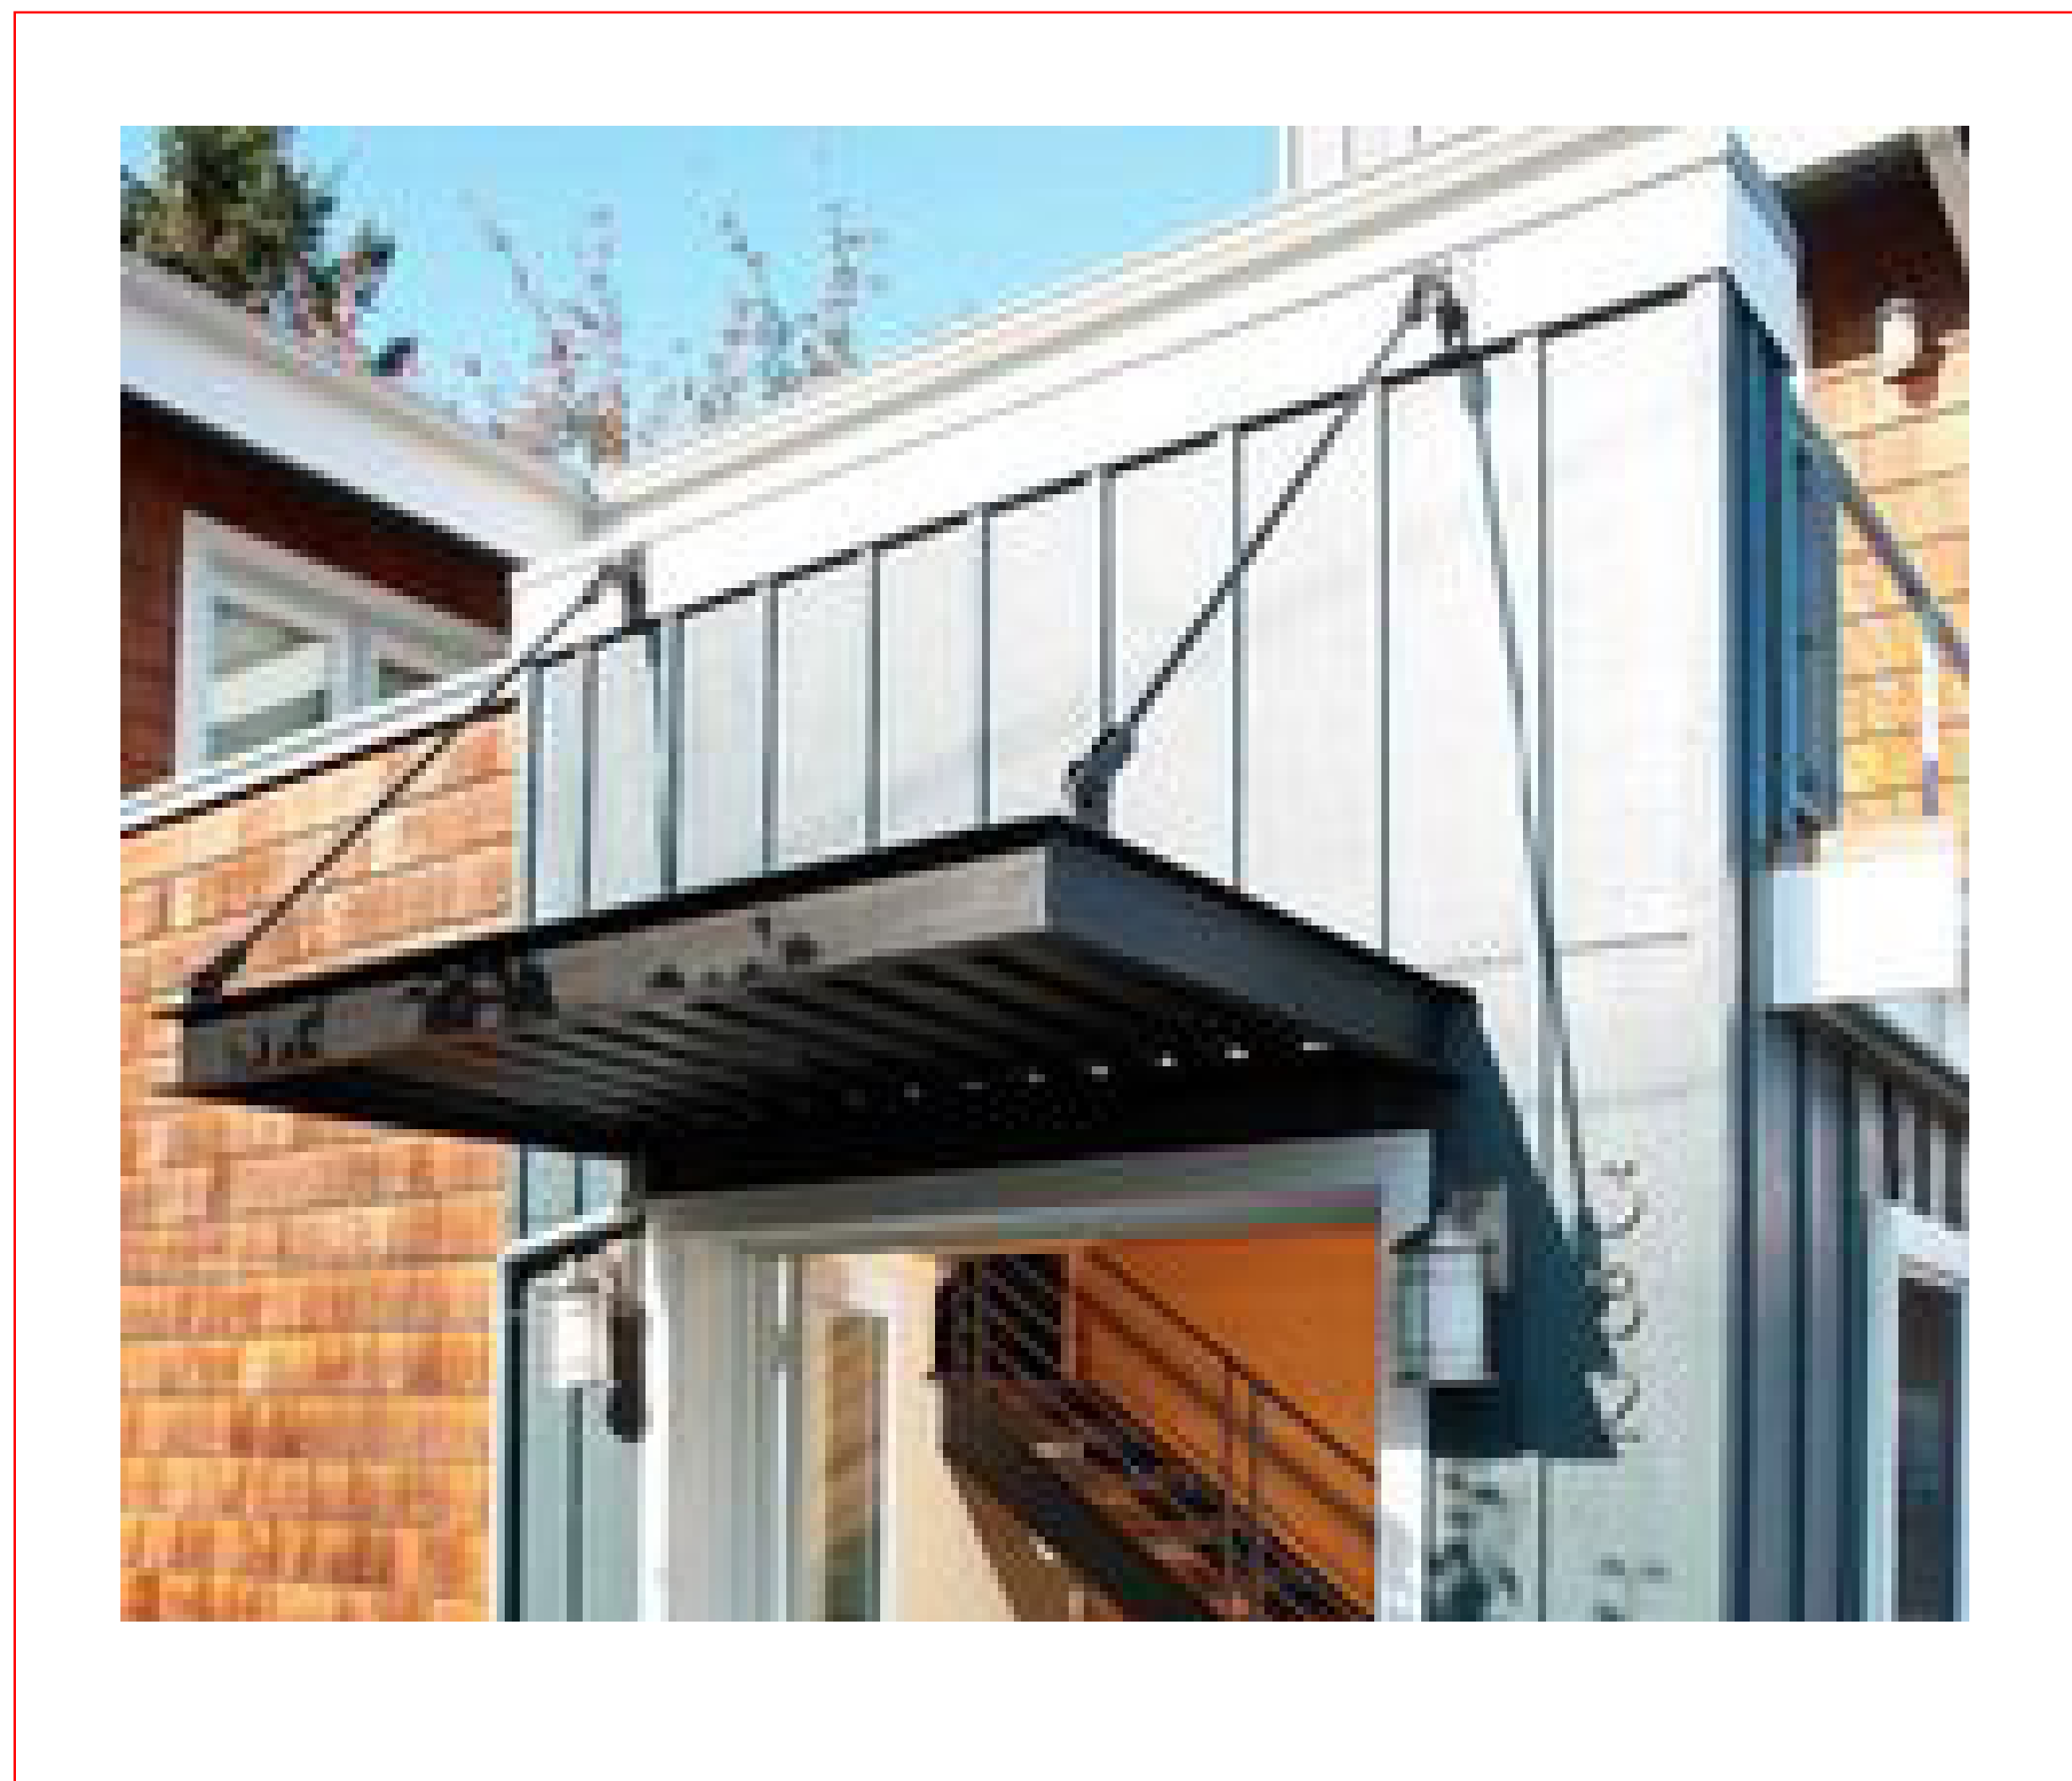


OUTDOOR




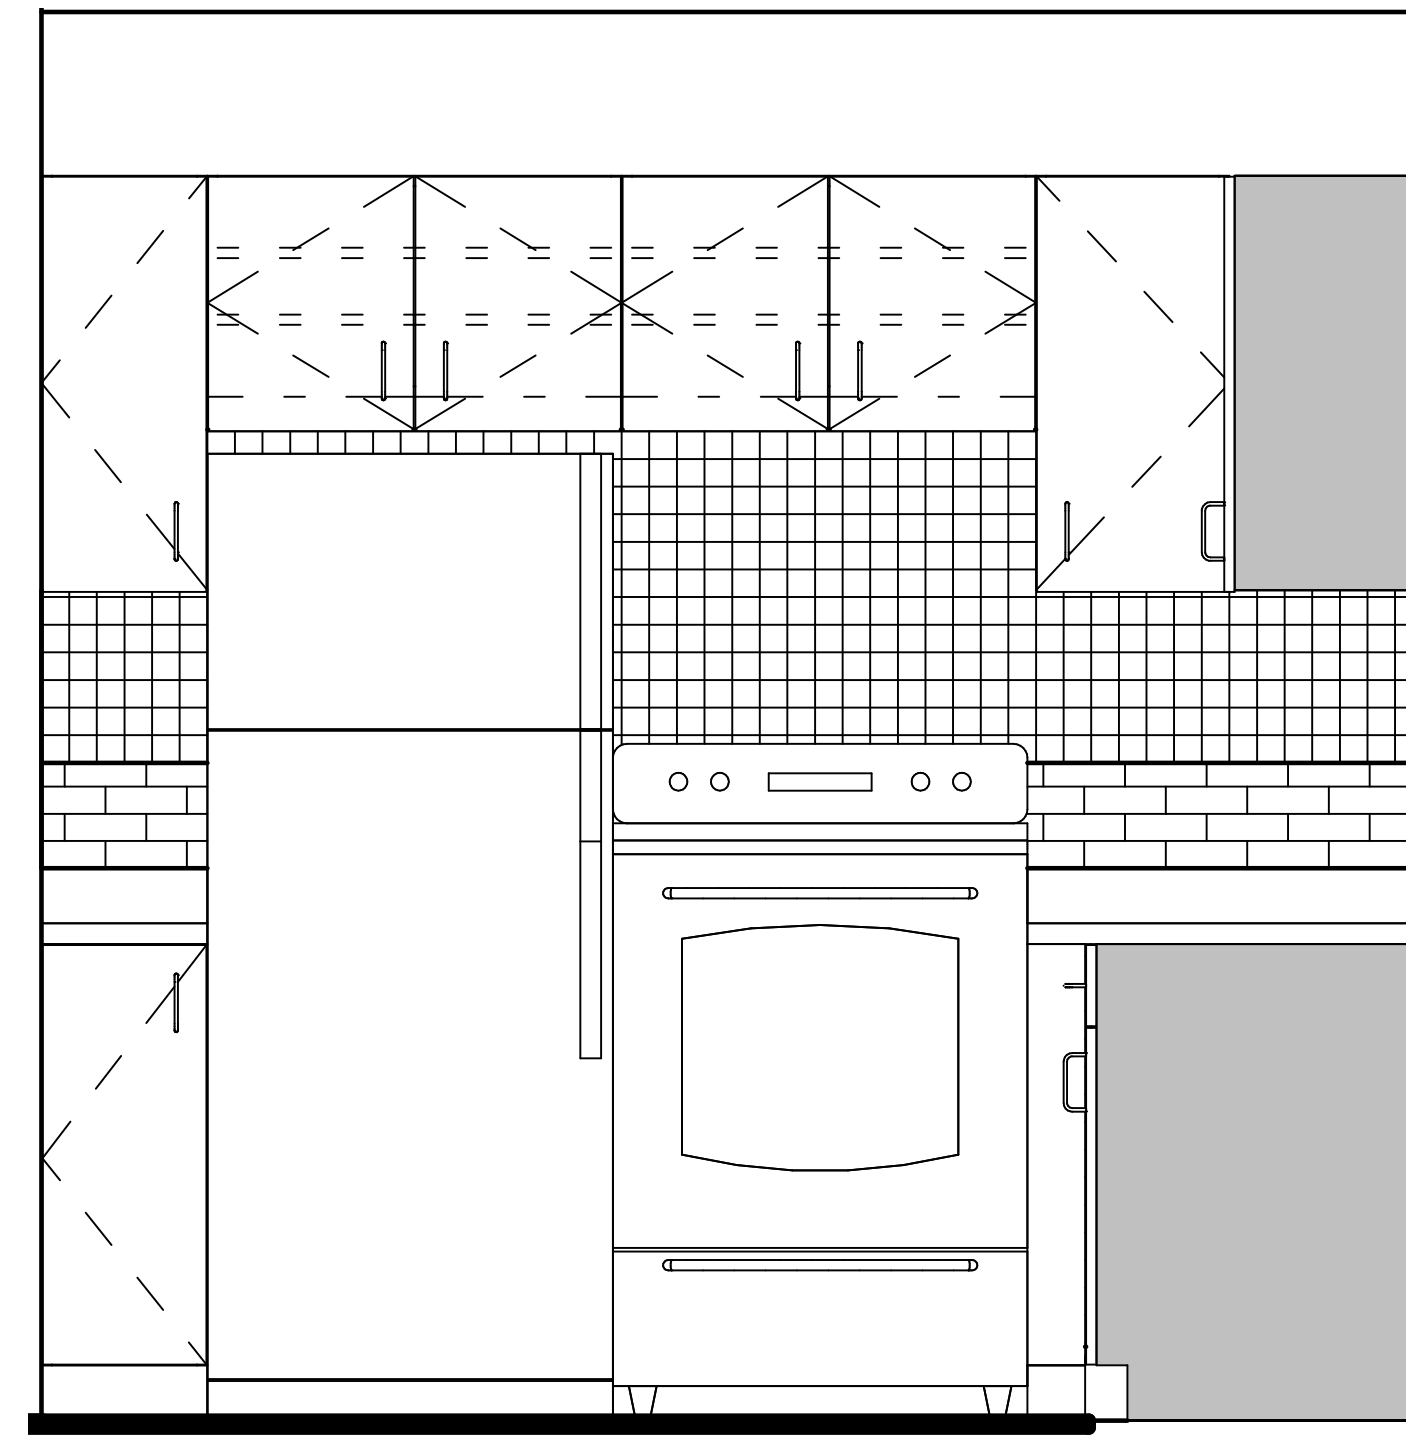

KITCHEN ELEVATION

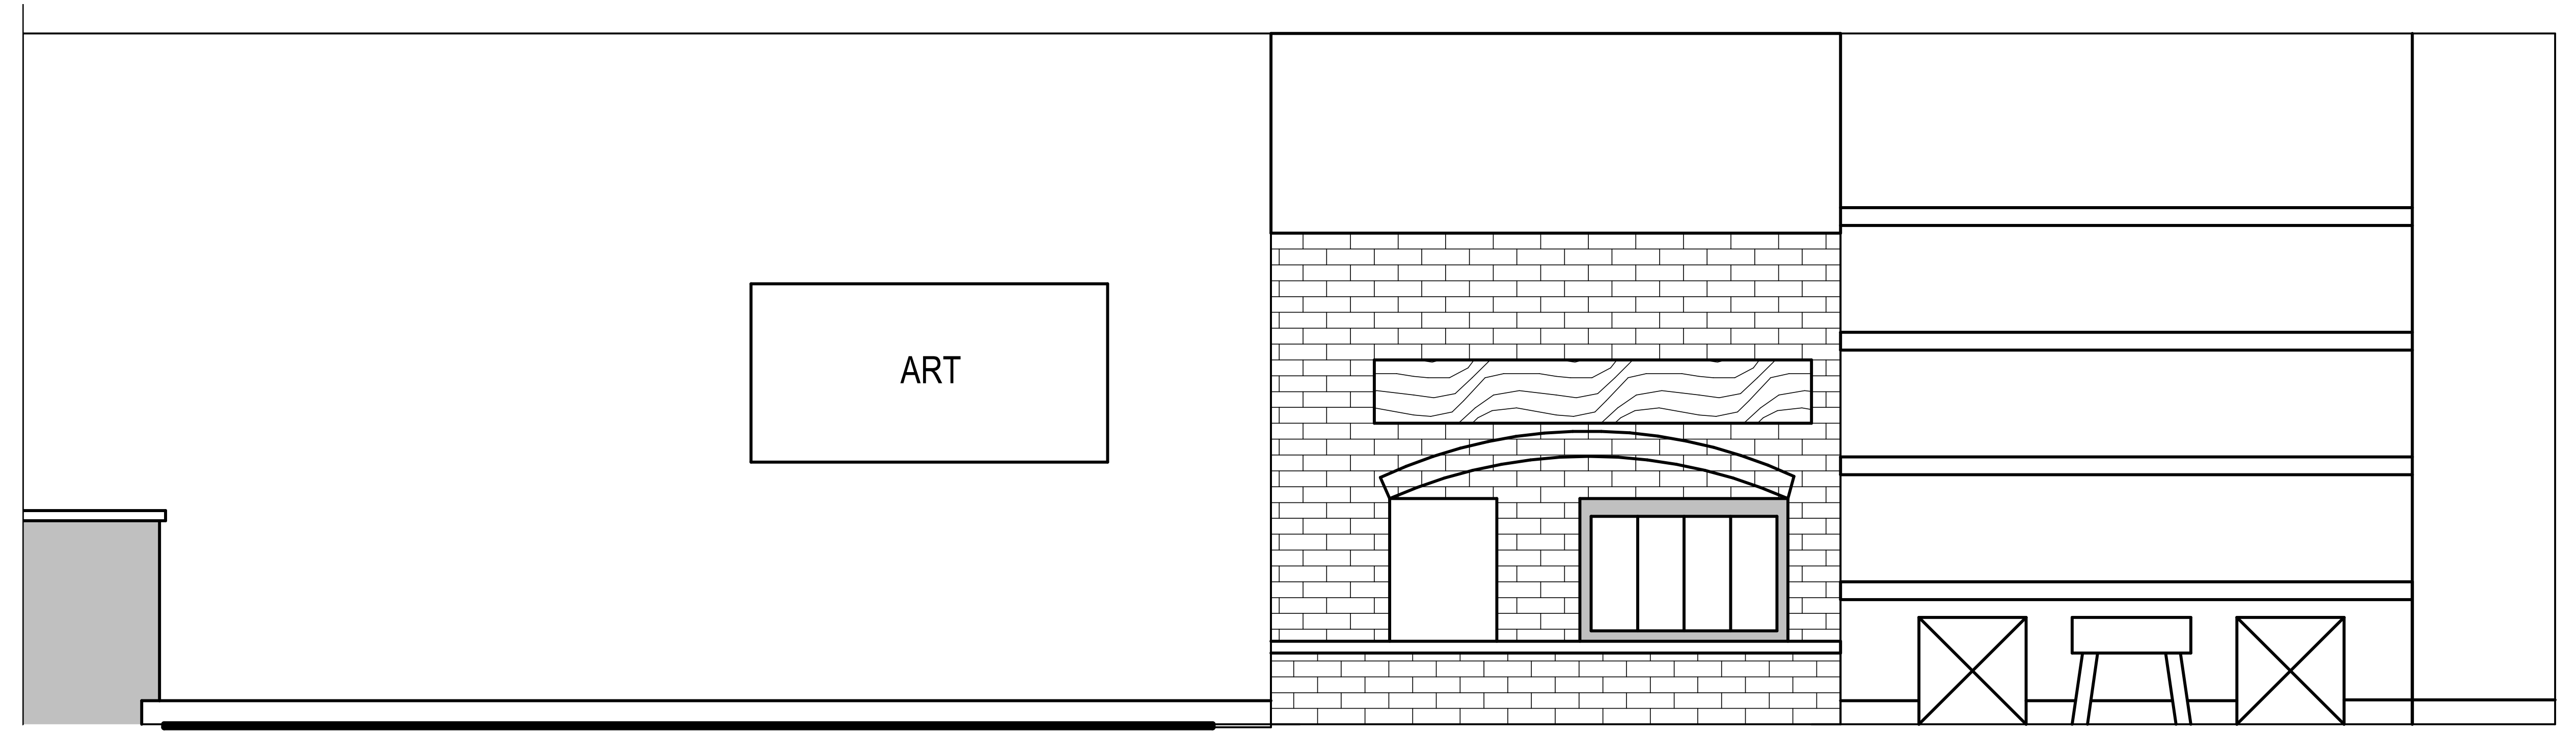

FIREPLACE ELEVATION

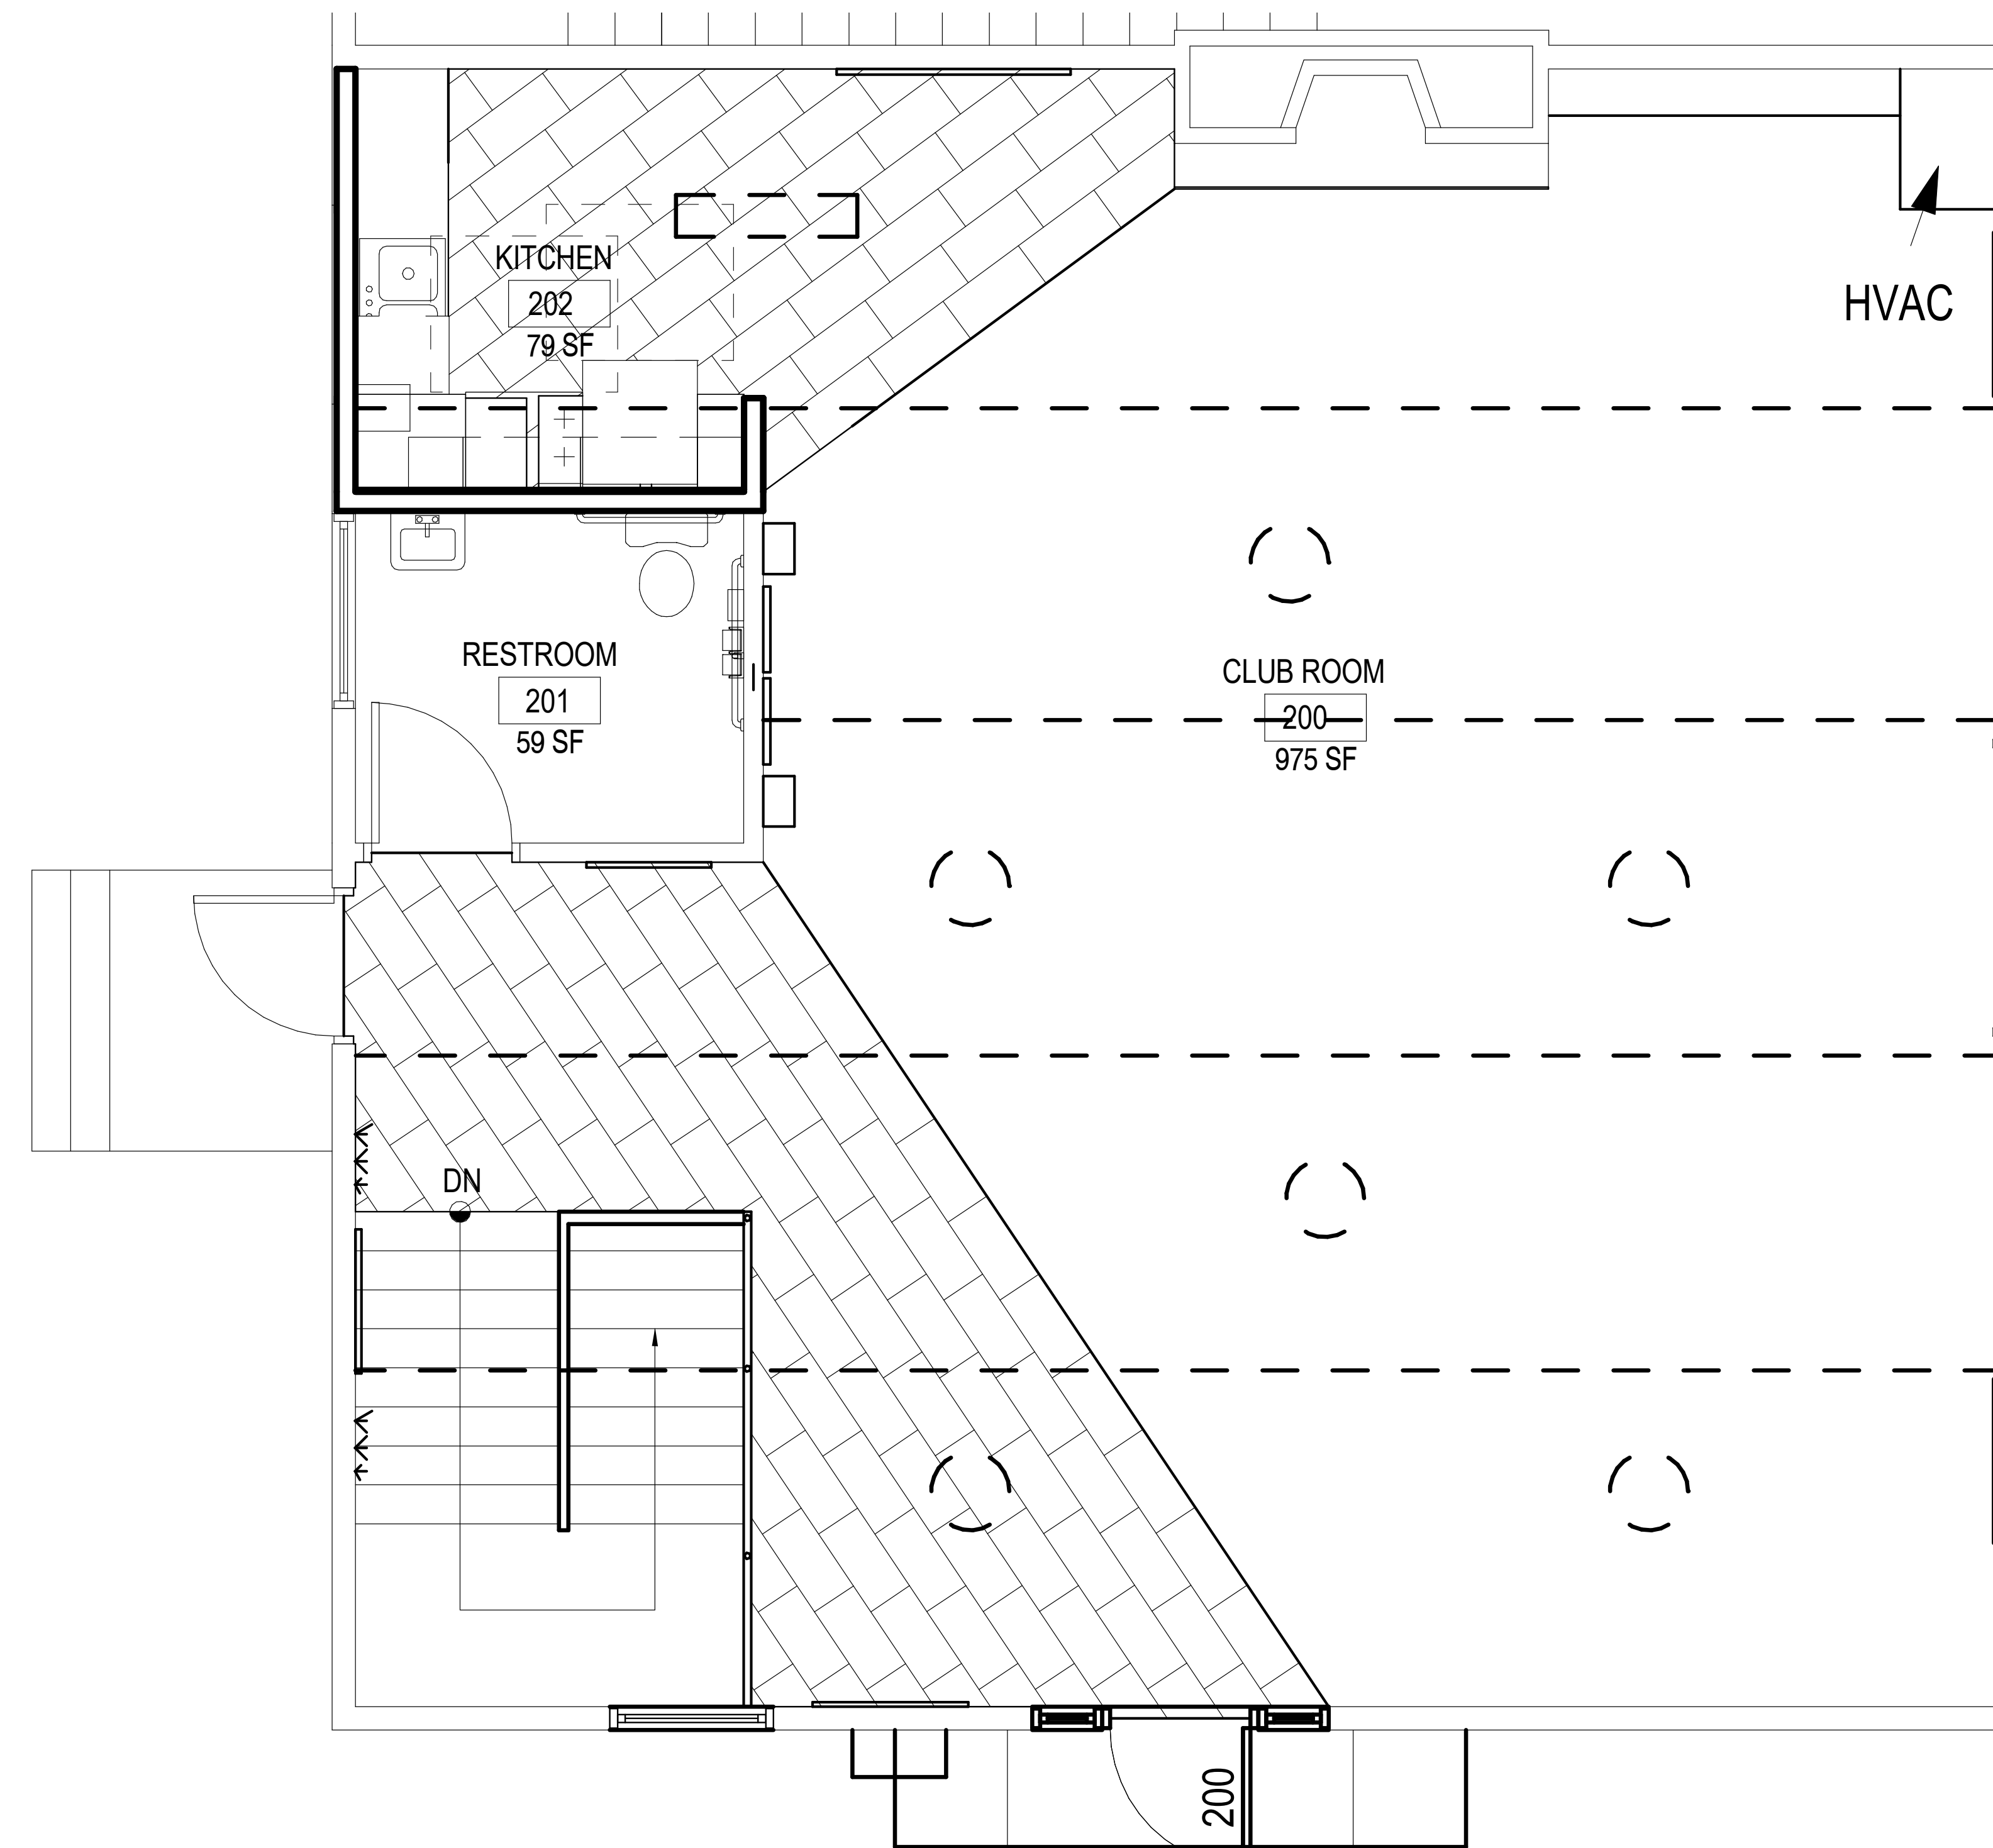

LIGHTING PLAN