


# Furniture Layout - Rustic Studio

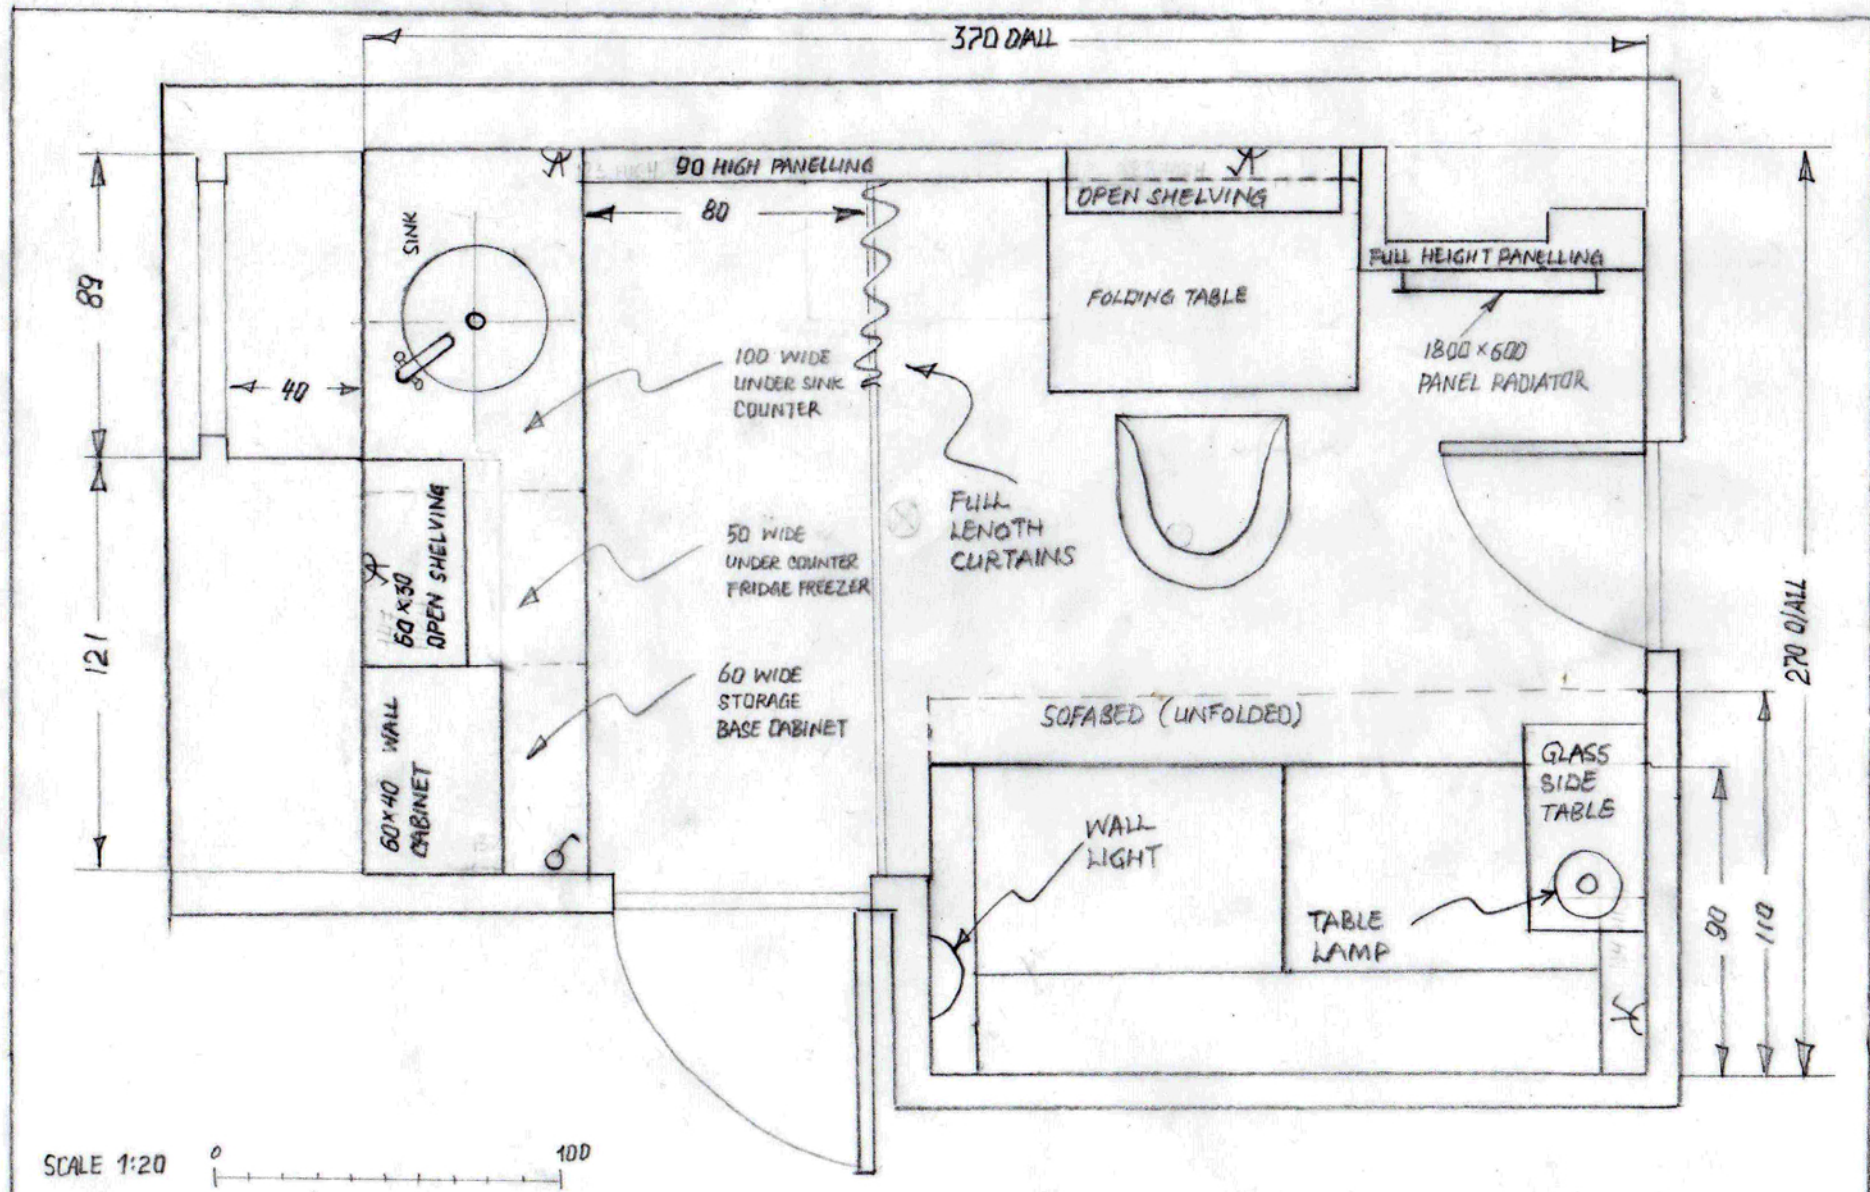

ADDRESS	CLIENT	DRAWN BY	DATE	DRAWING TITLE	UNITS	DRG. NO	REV.
4 VANCOUVER PL PL15 7BH	-SUBKHANKULOVA	SUBKHANKULOVA	12.12.22	STUDIO - FURNITURE L/OUT	cm	ANNEX2	A