


1 ELEVATION VIEW SCALE = NTS

FRONT LIT ILLUMINATED CHANNEL LETTERS

- FACE : MAOZ - 3/16" WHITE ACRYLIC ; RED TRANSLUCENT VINYL
- FACE : VEGETARIAN - PUSH THROUGH ACRYLIC ; GREEN TRANSLUCENT VINYL
- RETURNS: 0.040" PRE FINISHED BLACK COLOR ALUMINUM (MAOZ ONLY)
- TRIM : RED TRIM CAP-1" (MAOZ ONLY)
- BACK : 0.125" PRE FINISHED WHITE DURABOND ALUMINUM (MAOZ ONLY)
- ILLUMINATION : WHITE L.E.D.'S
- MOUNT : CHANNEL LETTERS; PUSH THROUGH LETTERS BRUSHED METAL BACKER BOARD
- HARDWARE : NON CORROSIVE HARDWARE

SIZE:
 MAOZ VEGETARIAN: 1'-2" x 10'-6"
 BACKER PANEL: 17.5" x 12'-6"

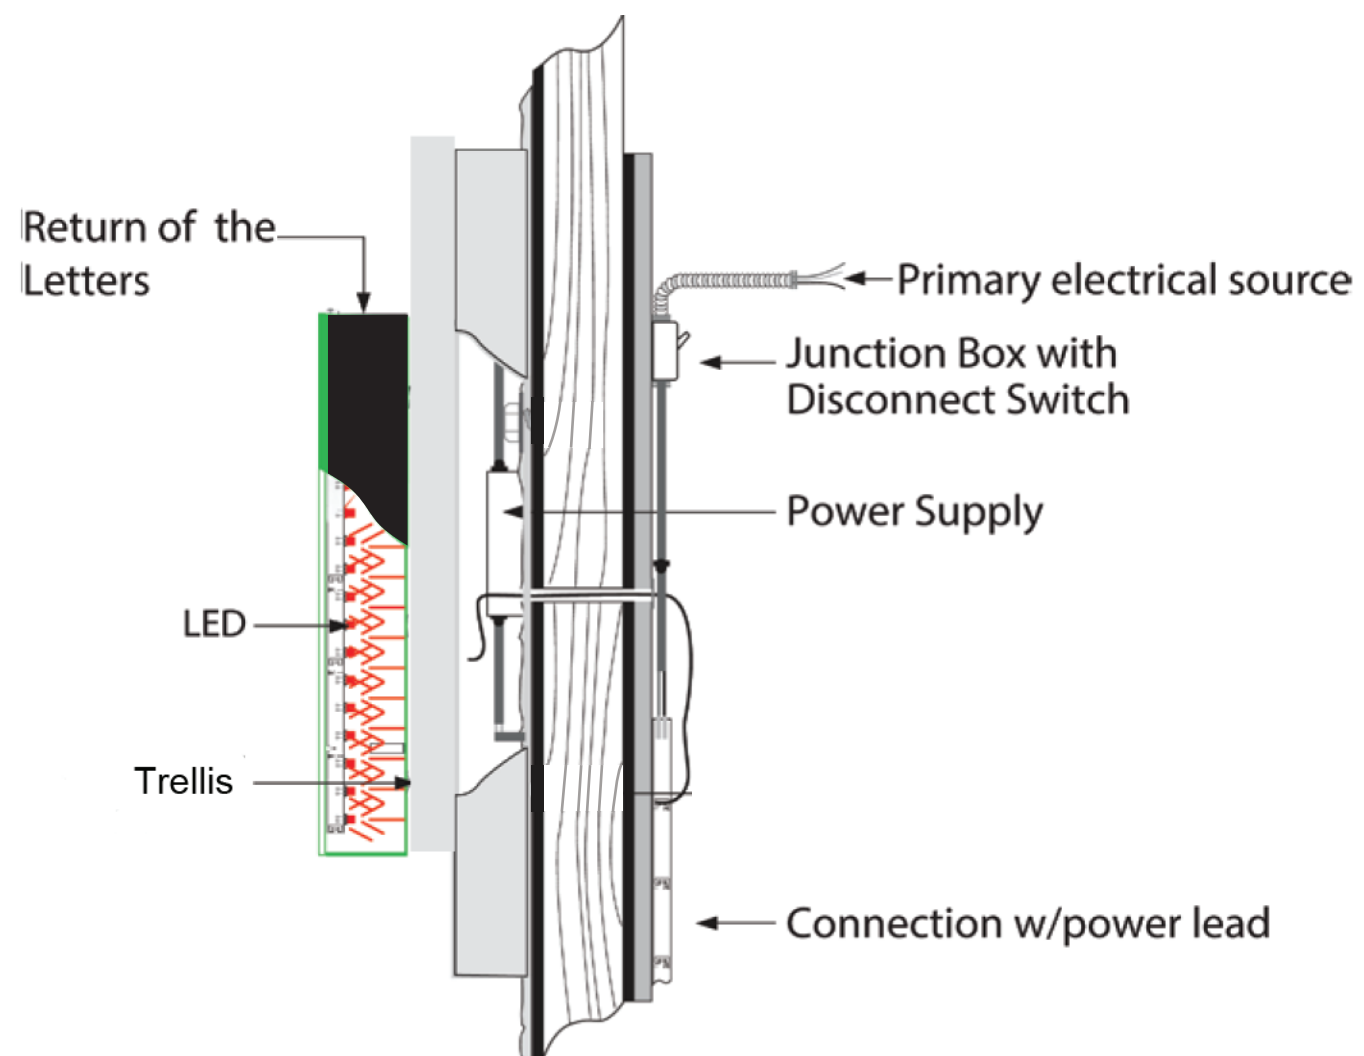

2 SIDE VIEW / FLUSH MOUNT CROSS SECTION SCALE = NTS



PROJECT

Front Lit Channel Letters

CLIENT

Maoz Vegetarian

SALES REP.

DETAILS

Date: 03-08-2016
 Job #:
 Revision:
 Location:
 Working Unit: Inch
 Scale: NTS
 Project Manager:
 Drawn By: Tony
 Drawing Type: Schematic

CLIENT APPROVAL

Name:
 Dated:
 Signature:

SPECIAL INSTRUCTIONS

FOR OFFICE ONLY

The actual production begins when the sketch is approved. Please inform production when approved and immediately set the due date accordingly.

DISCLAIMER

This drawing remains the exclusive property of AURASIGNS. This design cannot be copied in whole or in any part altered or exhibited in any manner without the permission of AURASIGNS with the exception of previously copyrighted artwork supplied by the client. Colors portrayed are representational unless noted.