



GENERAL NOTES:


- THIS DRAWING IS ONLY ISSUED FOR DESIGN INTENT INFORMATION.
- DIMENSIONS IN BATHROOMS ARE SHOWN FROM FACE OF PAINTED WALL CLADDING (OR STONE SUBSTRATE WHERE APPLICABLE).

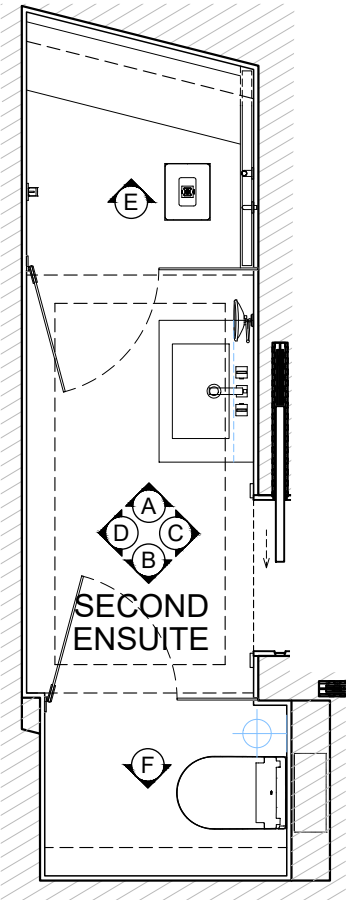


01 PLAN - SECOND ENSUITE
scale 1:40 @ A3
scale 1:20 @ A1

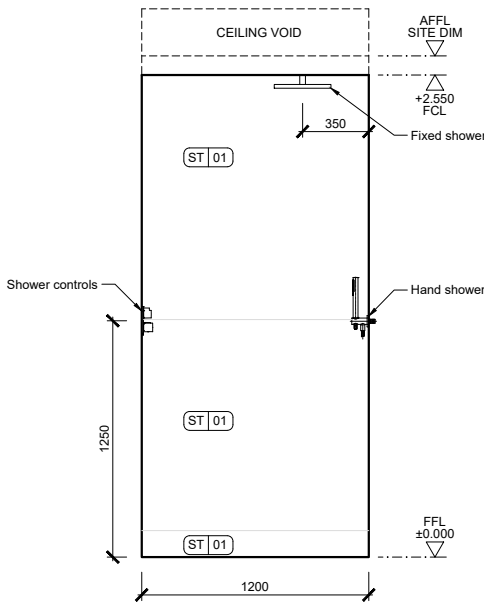


01 ELEVATION E
scale 1:40 @ A3
scale 1:20 @ A1

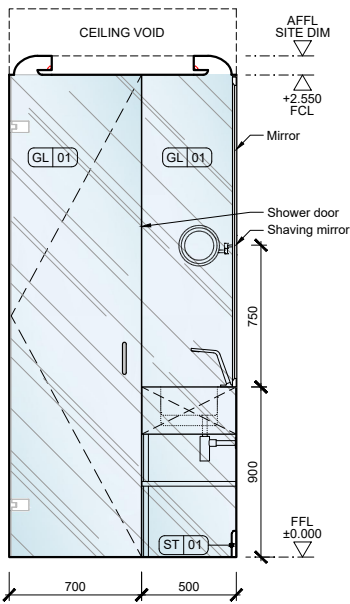


02 ELEVATION A
scale 1:40 @ A3
scale 1:20 @ A1

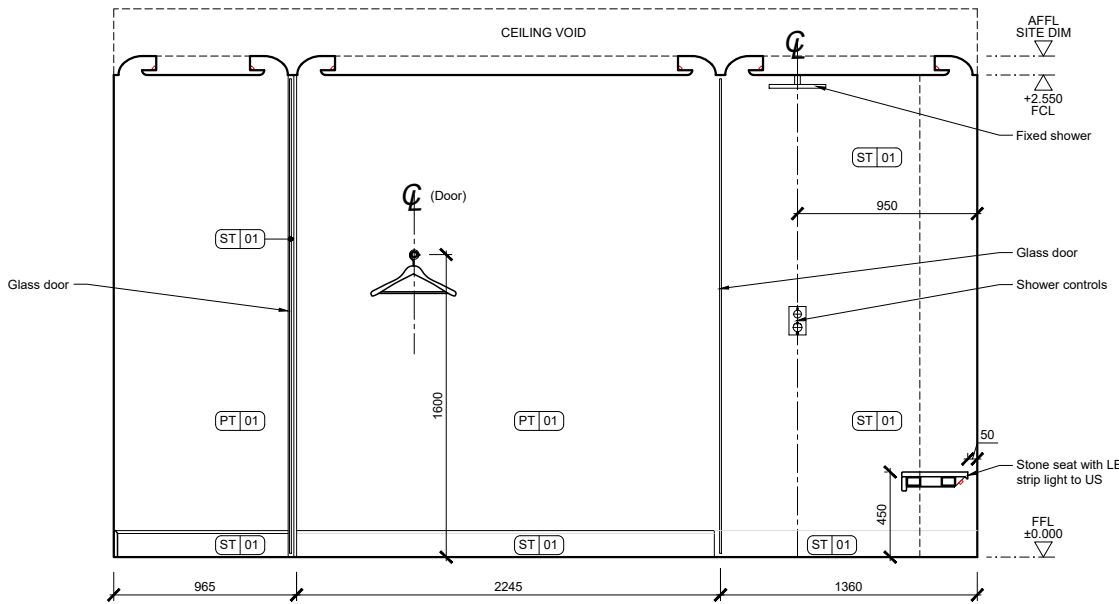


03 ELEVATION D
scale 1:40 @ A3
scale 1:20 @ A1

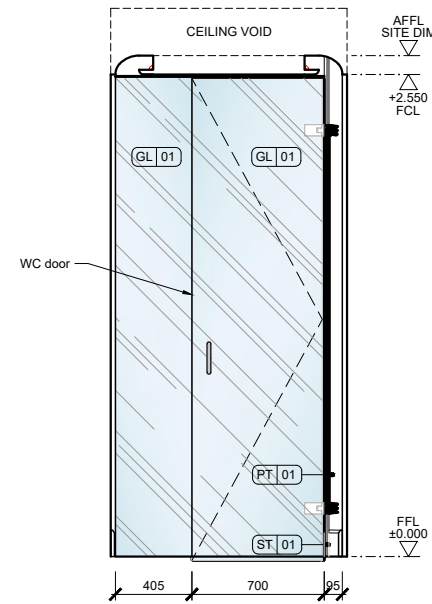

04 ELEVATION B
scale 1:40 @ A3
scale 1:20 @ A1

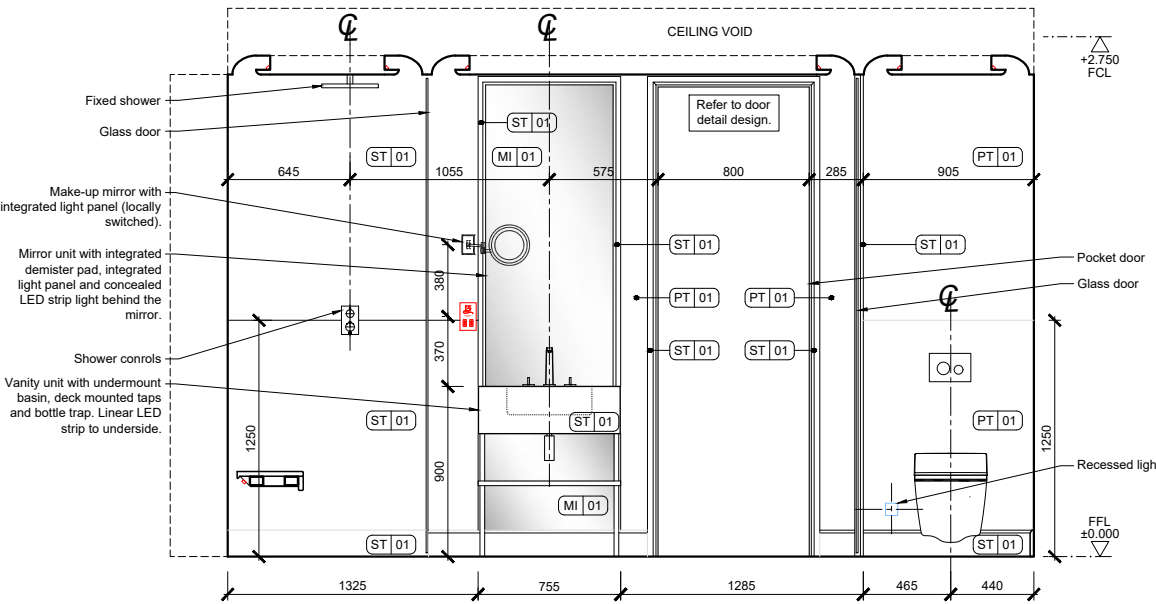

05 ELEVATION C
scale 1:40 @ A3
scale 1:20 @ A1

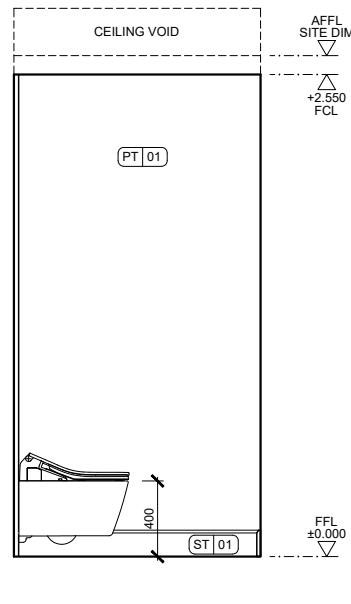

06 ELEVATION F
scale 1:40 @ A3
scale 1:20 @ A1

PROJECT TITLE: MAYBOURNE RIVIERA CRISTEAUX MONACO	PROJECT CODE: DMB9007	REV. BY: MW	DATE: 28/05/21	DESCRIPTION: First issue.	NOTES: <ul style="list-style-type: none">- This drawing is the property of Maybourne Hotel Group.- Do not scale from this drawing, all dimensions must be checked on site before any works are undertaken.- Drawing to be read in conjunction with full set of drawings, schedules, specifications and information from other consultants.- All works to comply with current Building Regulations and approved Planning Conditions (where relevant).- Contractor to refer all discrepancies to Maybourne Hotel Group Interior Design department.	DISCLAIMER: In accordance with our duties under the Misrepresentation Act 1967 and the Mis-description Act 1991, these details have been prepared in good faith but are not intended to constitute part of an offer of contract or create any contractual relationship. No description or information of any kind provided by Maybourne Hotel Group or its Agents, whether written or verbal, contained in these Particulars or elsewhere ("Information") may be relied upon as a statement of representation, warranty or fact. Neither Maybourne Hotel Group nor its Agents have any authority to make any representation or warranty and accordingly any Information is given entirely without responsibility on the part of Maybourne Hotel Group, its Agents or the seller. Any plans, photos, and computer generated images shown are indicative and cannot be guaranteed to represent the complete interiors/exterior of a scheme. Any Areas, measurements or distances given are approximate only. Any products and materials shown or indicated are indicative only and may be subject to variations or change. It is not possible to scale from these drawings. Any reference to alterations to or use of any part of the property is not a statement that any necessary planning, building regulations or other consent has been obtained. These matters must be verified by any buyer/lessee. Any buyer/lessee must satisfy himself by inspection or otherwise as to the correctness of any information given. © All rights reserved to Maybourne Hotel Group.	MAYBOURNE HOTEL GROUP Maybourne Hotels Limited 27 Knightsbridge, London, SW1X 7LY Tel: +44 (0)2071 078 851 Fax: +44 (0)2071 078 839
DRAWING TITLE: TD1: SECOND ENSUITE ELEVATIONS - SHEET 1	DRAWN BY: SJH CHECKED BY: MW ISSUED FOR: DESIGN INTENT	SCALE: 1:40 @ A3 DATE: 25/05/21	REVISION: -				