


NOTES:


- This drawing is the property of Maybourne Hotel Group.
- Do not scale from this drawing, all dimensions must be checked on site before any works are undertaken.
- Drawing to be read in conjunction with full set of drawings, schedules, specifications and information from other consultants.
- All works to comply with current Building Regulations and approved Planning Conditions (where relevant).
- Contractor to refer all discrepancies to Maybourne Hotel Group Interior Design department.

THIS DRAWING IS NOT FOR CONSTRUCTION AND ILLUSTRATES DESIGN INTENT ONLY.
This drawing is to be read in conjunction with:

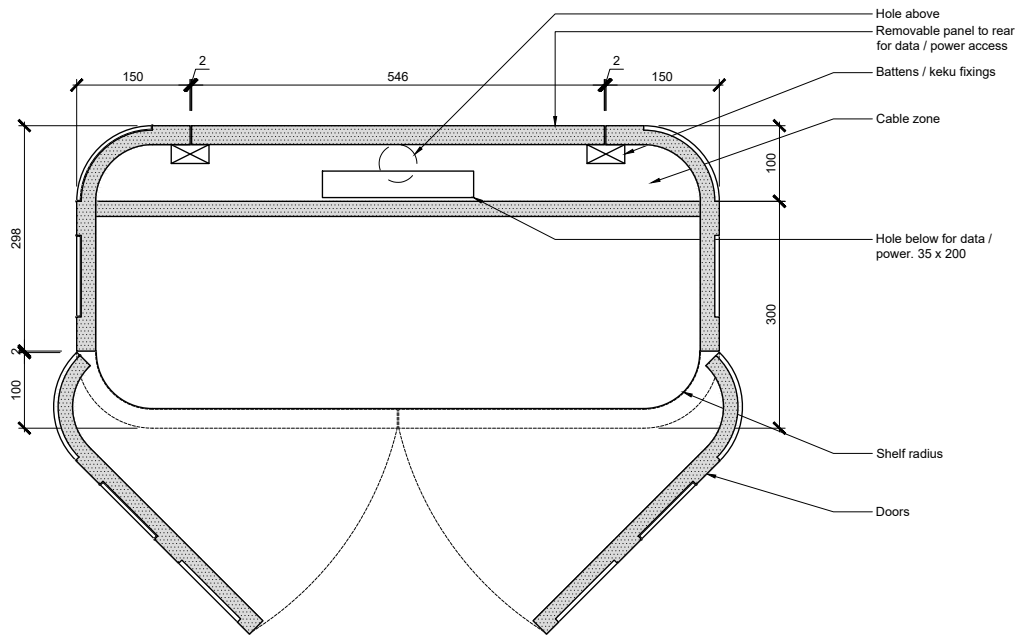


02 PLAN (LOW LEVEL)

scale 1:10 @ A3
scale 1: 5 @ A1

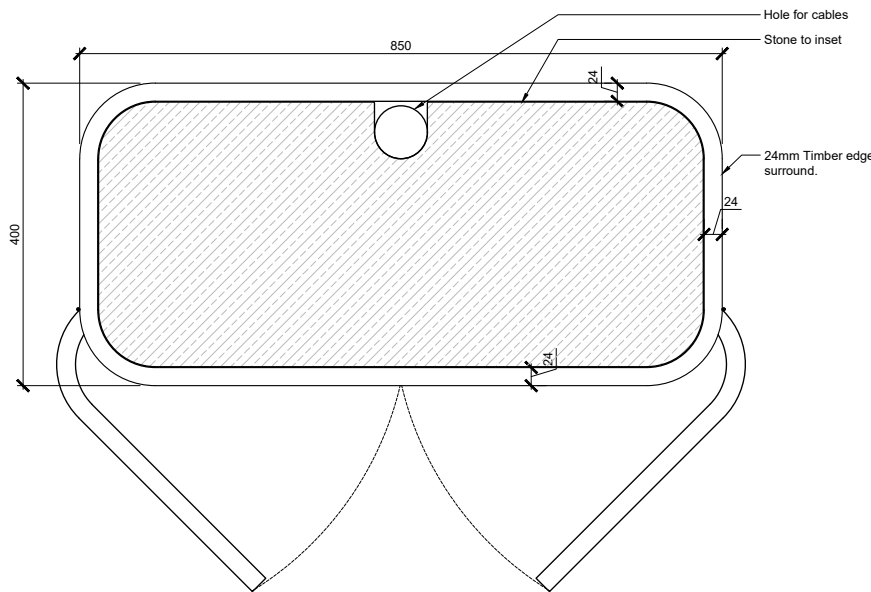


03 PLAN (HIGH LEVEL)

scale 1:10 @ A3
scale 1: 5 @ A1

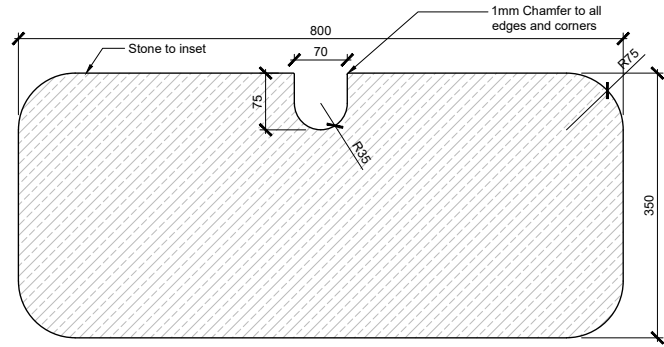


06 PLAN (Marble inset)

scale 1:10 @ A3
scale 1: 5 @ A1

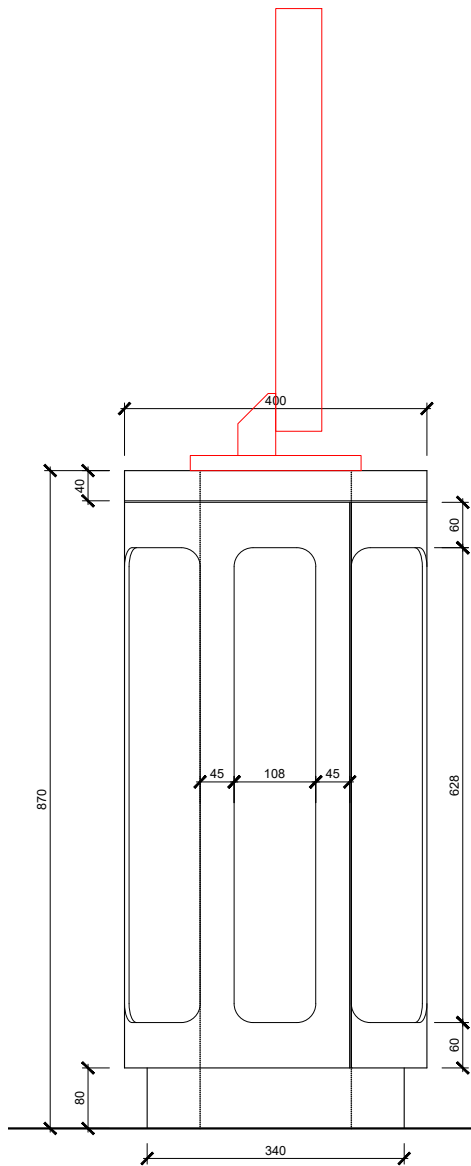


04 ELEVATION - SIDE

scale 1:10 @ A3
scale 1: 5 @ A1

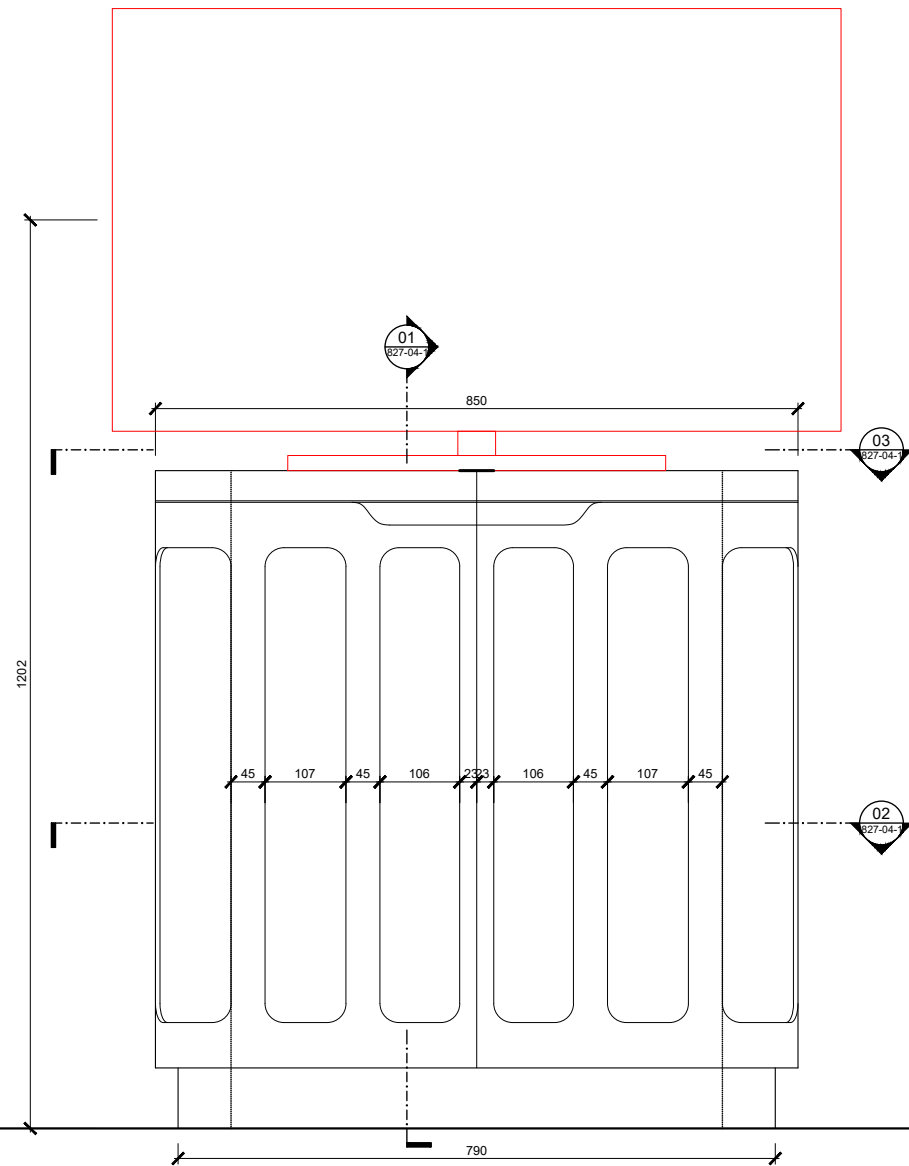

05 ELEVATION - FRONT

scale 1:10 @ A3
scale 1: 5 @ A1

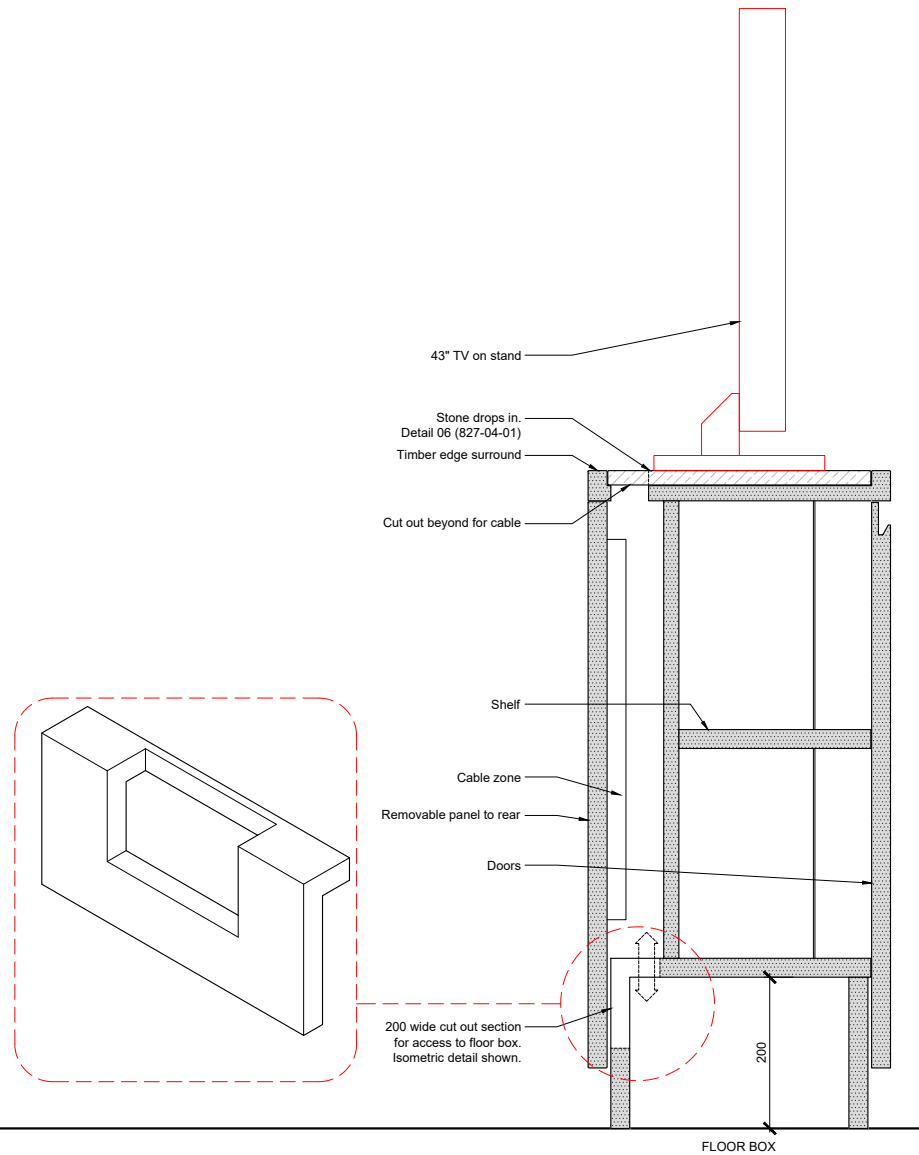

01 SECTION

scale 1:10 @ A3
scale 1: 5 @ A1

DISCLAIMER:

In accordance with our duties under the Misrepresentation Act 1967 and the Mis-description Act 1991, these details have been prepared in good faith but are not intended to constitute part of an offer of contract or create any contractual relationship. No description or information of any kind provided by Maybourne Hotel Group or its Agents, whether written or verbal, contained in these Particulars or elsewhere ("Information") may be relied upon as a statement of representation, warranty or fact. Neither Maybourne Hotel Group nor its Agents have any authority to make any representation or warranty and accordingly any Information is given entirely without responsibility on the part of Maybourne Hotel Group, its Agents or the seller. Any plans, photos, and computer generated images shown are indicative and cannot be guaranteed to represent the complete interiors/exterior of a scheme. Any Areas, measurements or distances given are approximate only. Any products and materials shown or indicated are indicative only and may be subject to variations or change. It is not possible to scale from these drawings. Any reference to alterations to or use of any part of the property is not a statement that any necessary planning, building regulations or other consent has been obtained. These matters must be verified by any buyer/lessee. Any buyer/lessee must satisfy himself by inspection or otherwise as to the correctness of any information given. © All rights reserved to Maybourne Hotel Group.

REV. BY:	DATE:	DESCRIPTION:
- SH	14/04/21	First Issue.

PROJECT TITLE:

CLARIDGE'S 8TH FLOOR

DRAWING TITLE:

ROOM 827 FREESTANDING TV JOINERY

PROJECT CODE:

DCL1051

DRAWN BY:

SH

CHECKED BY:

MW

ISSUED FOR:

DESIGN INTENT

SCALE:

1:10 @ A3

DATE:

15/04/21

DRAWING NO:

DCL1051_J_827_04-01

REVISION:

-