

GENERAL NOTES:

- THIS DRAWING IS ONLY ISSUED FOR DESIGN INTENT INFORMATION.
- DIMENSIONS IN BATHROOMS ARE SHOWN FROM FACE OF PAINTED WALL CLADDING (OR STONE SUBSTRATE WHERE APPLICABLE).

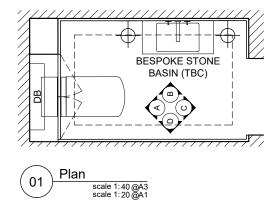

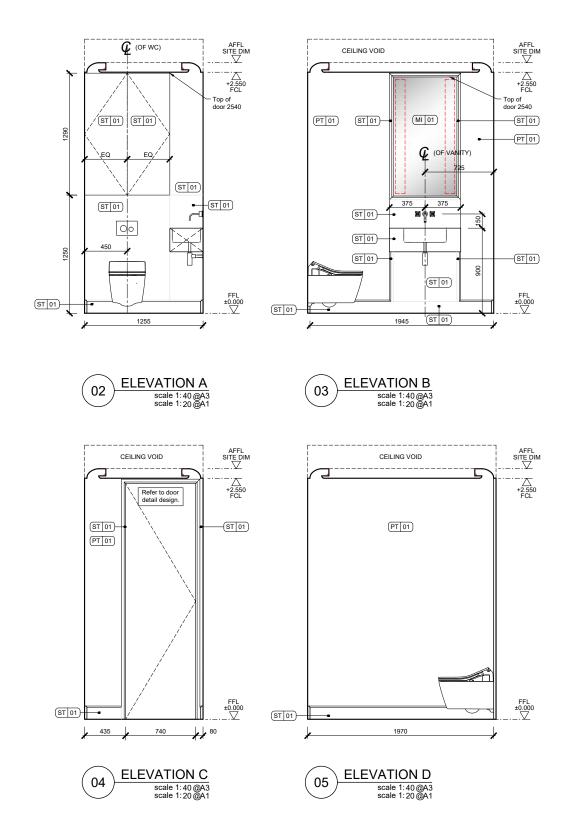

PROJECT TITLE:	PROJECT CODE: DMB9007			DATE: 28/05/21	DESCRIPTION: First issue.
MAYBOURNE RIVIERA CRYSTEAUX MONACO	DRAWN BY: SJH	CHECKED BY: MW			
	ISSUED FOR: DESIGN INTENT				
DRAWING TITLE: T4: POWDER ROOM - ELEVS	SCALE: 1:40@A3	DATE: 27/05/21			
	DRAWING NO: DMB9007_T4_EL_03_01	REVISION:			

This drawing is the property of Maybourne Hotel Group.
 Do not scale from this drawing, all dimensions must be checked on site before any works are undertaken.
 Drawing to be read in conjunction with full set of drawings, schedules, specifications and information from other consultants.

THIS DRAWING IS NOT FOR CONSTRUCTION AND ILLUSTRATES DESIGN INTENT ONLY.
This drawing is to be read in conjuncion with:

DISCLAIMER:

In accordance with our duties under the Misrepresentation Act 1961' and the Mis-description Act 1961', these details have been prepared in good fish but are not intended to constitute part of an offer of contract or create any contractual relationship. No description or information of any kind growided by Maybourne Hotel Group or its Agents, whether written or verbul, contractual or disease where (Information') may be relied upon as a statement of representation, warranty or fact. Neither Maybourne Hotel Group not its Agents have any authority or hands any ingerestation or description and accordingly and incordingly any information in give entered upon a statement of the presentation or search and act accordingly any information is give entered entered without responsibility on make any interment or indicated are any intermediated to represent the complete interiorisolations of a scheme. Any accordant and materials shown or indicated are indicative only and may be subject to variations or change. It is not possible to scale from these drawings. Any or indicated are indicated even year of the property in oil a statement that any necessary planning, building regulations or other contents that been obtained. These mathers must be verified by any buyerflesses. Any buyerfle

MAYBOURNE HOTEL GROUP

Maybourne Hotels Limited 27 Knightsbridge, London, SW1X 7LY

> Tel: +44 (0)2071 078 851 Fax: +44 (0)2071 078 839