


NOTES:  
Do not scale from this drawing. Refer to figure dimensions only.  
Dimensions to be taken on the plan to manufacture, fabrication or installation.  
Any discrepancies to be reported to the Architects immediately.

Key Plan

- 30min Fire Rating
- Fire Travel Distance
- Fire Mist System (By Specialist)
- Smoke Detector
- Heat Detector

Material Key

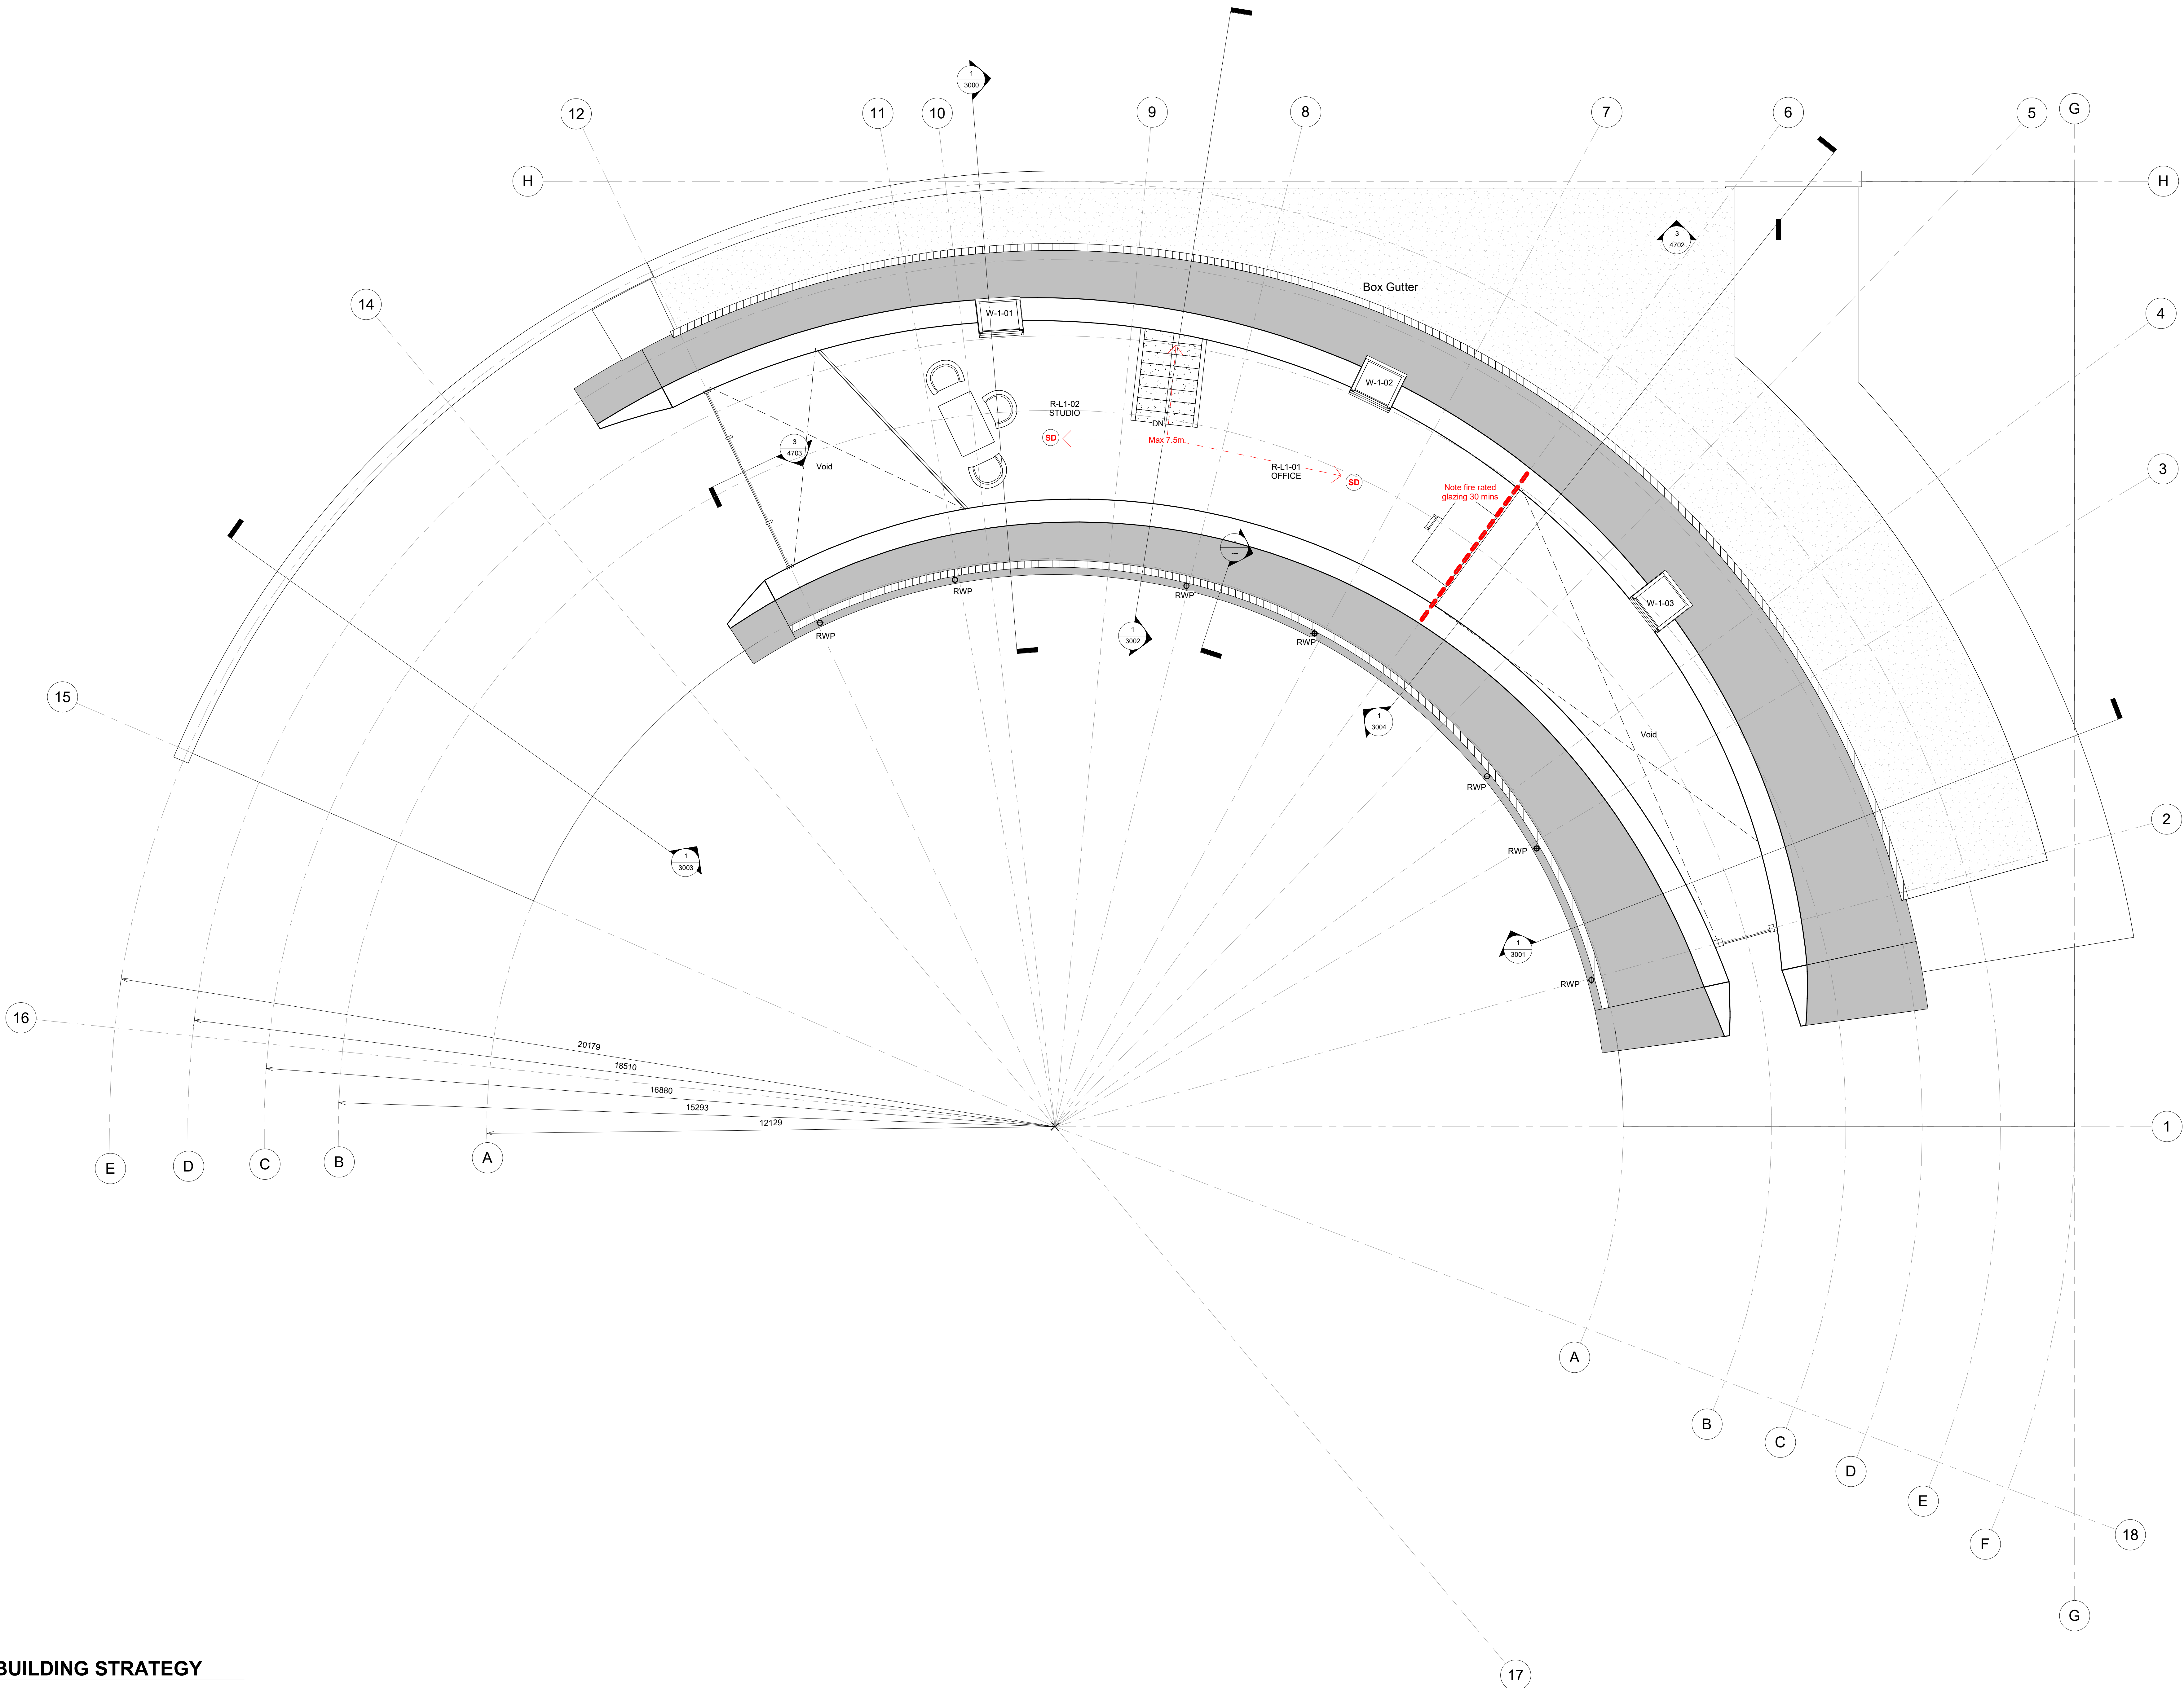

B3	03/09/20	TH	CH	UPDATED AS PER DTM DISCUSSIONS
B2	12/06/20	TH	CH	REVISED TO BUILDING REGS
B1	31/03/20	TH	CH	TRACKER/CO-ORDINATION
B1	31/03/20	TH	CH	REVISED TO CLIENTS COMMENTS

Rev | Date | By | Chk | Comment



Project: **HOMEMADE HOUSE** Client: **DELLA / JASON**

Drawing Name: **PROPOSED FIRST FLOOR BUILDING STRATEGY PLAN** Status: **BUILDING REGS**

Rev: **B3** Scale: **As indicated@AO**

01273 808 444  
www.yelloarchitects.com