

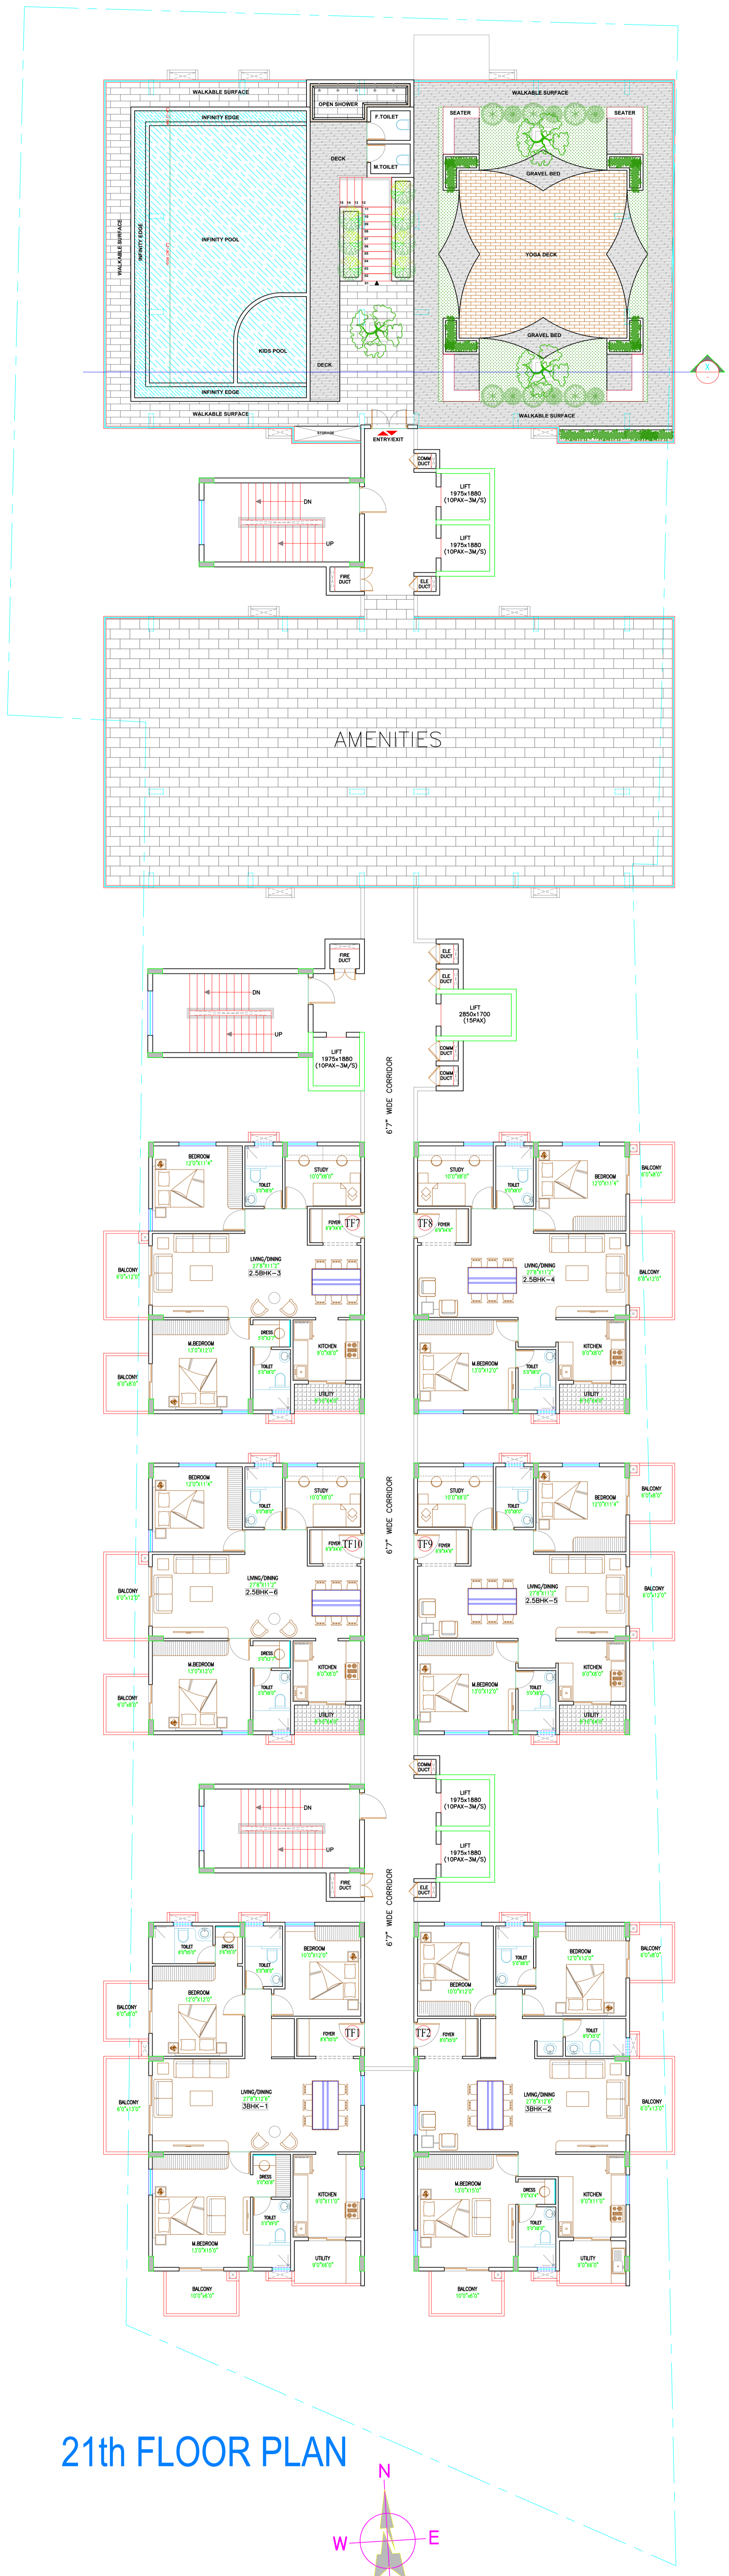


SECTION @ X

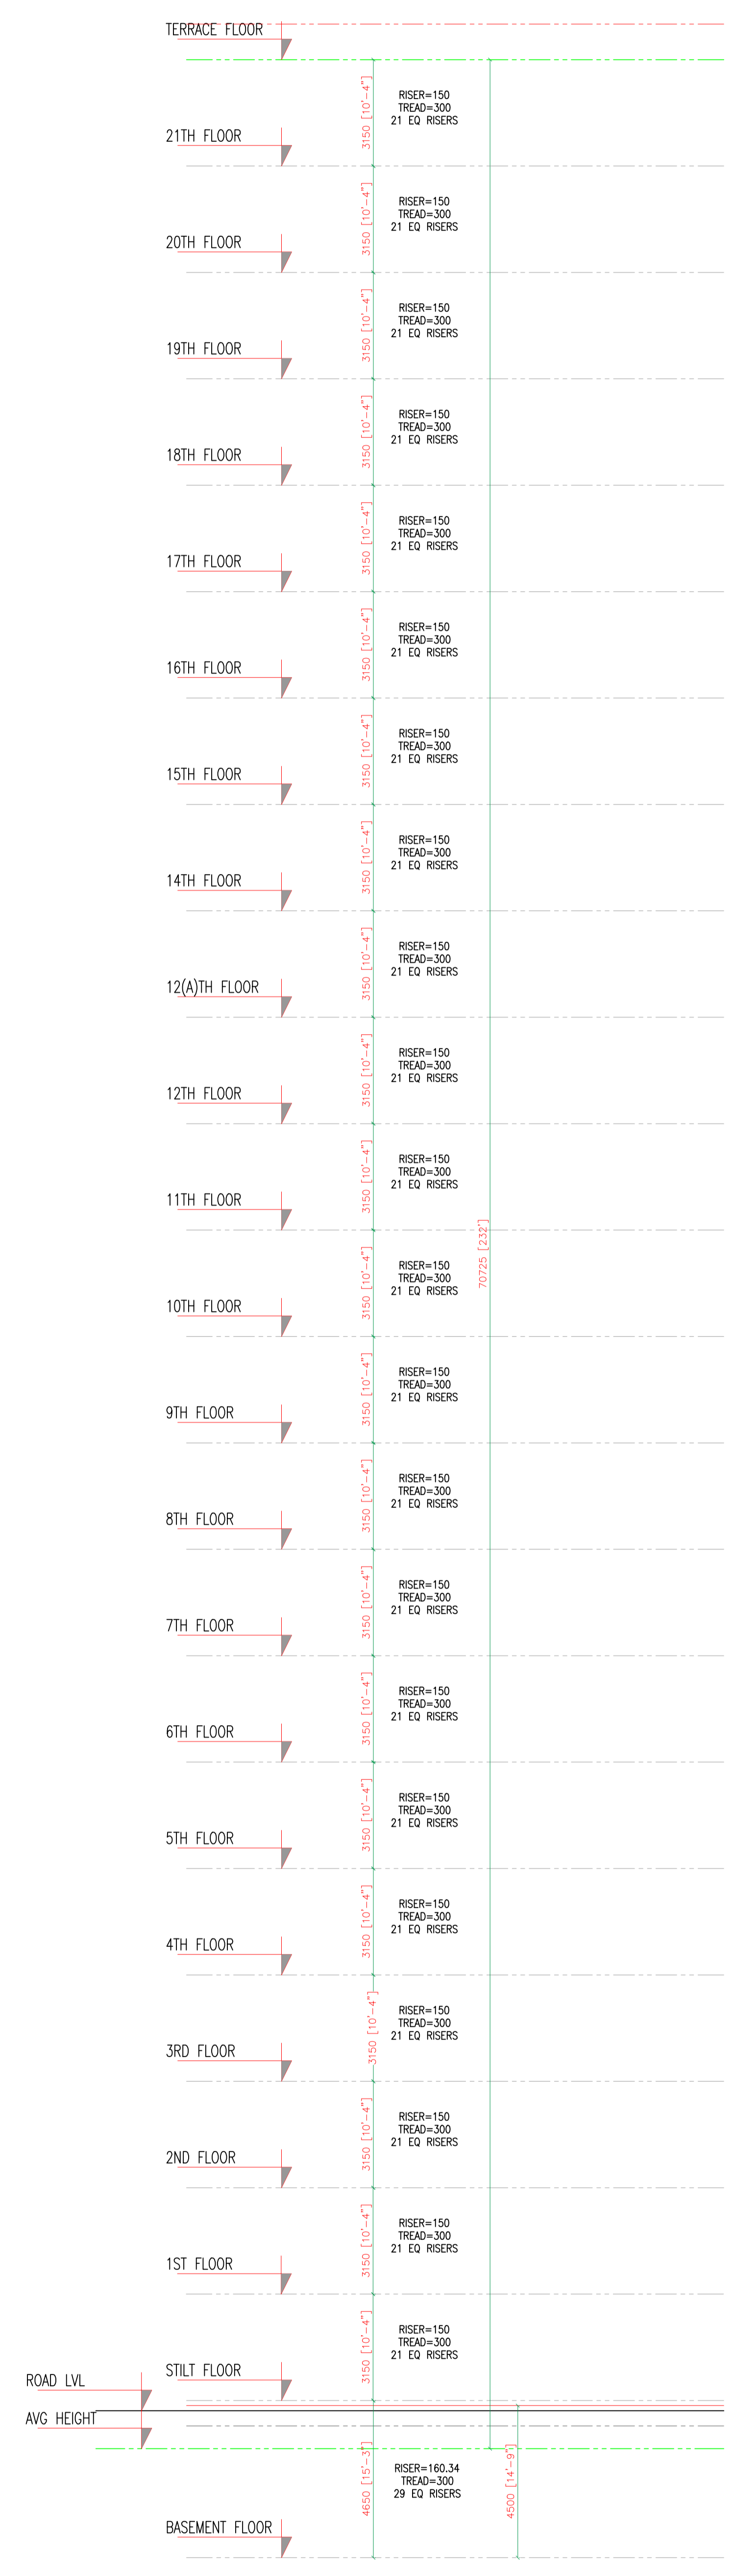

21th FLOOR PLAN

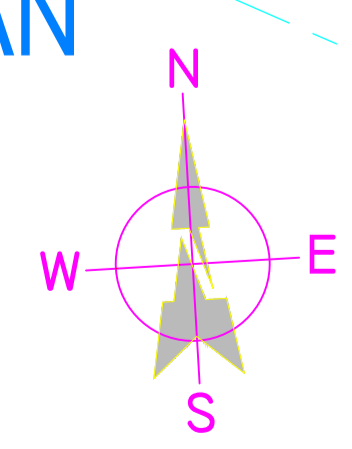

TENTATIVE SECTION

PROJECT:

PROPOSED RESIDENTIAL APARTMENT @ BANGALORE

21ST FLOOR PLAN & TENTATIVE SECTION

ARCHITECTS :

SPACE DESIGNERS
 ARCHITECTS & INTERIOR DESIGNERS
 No: 899/1, Preeti Square, 1st Floor
 MCECHS Layout, Shivaram Karanth Nagar
 BENGALURU-560077.
 email: rrspace designers@gmail.com