



40'0" WIDE ROAD

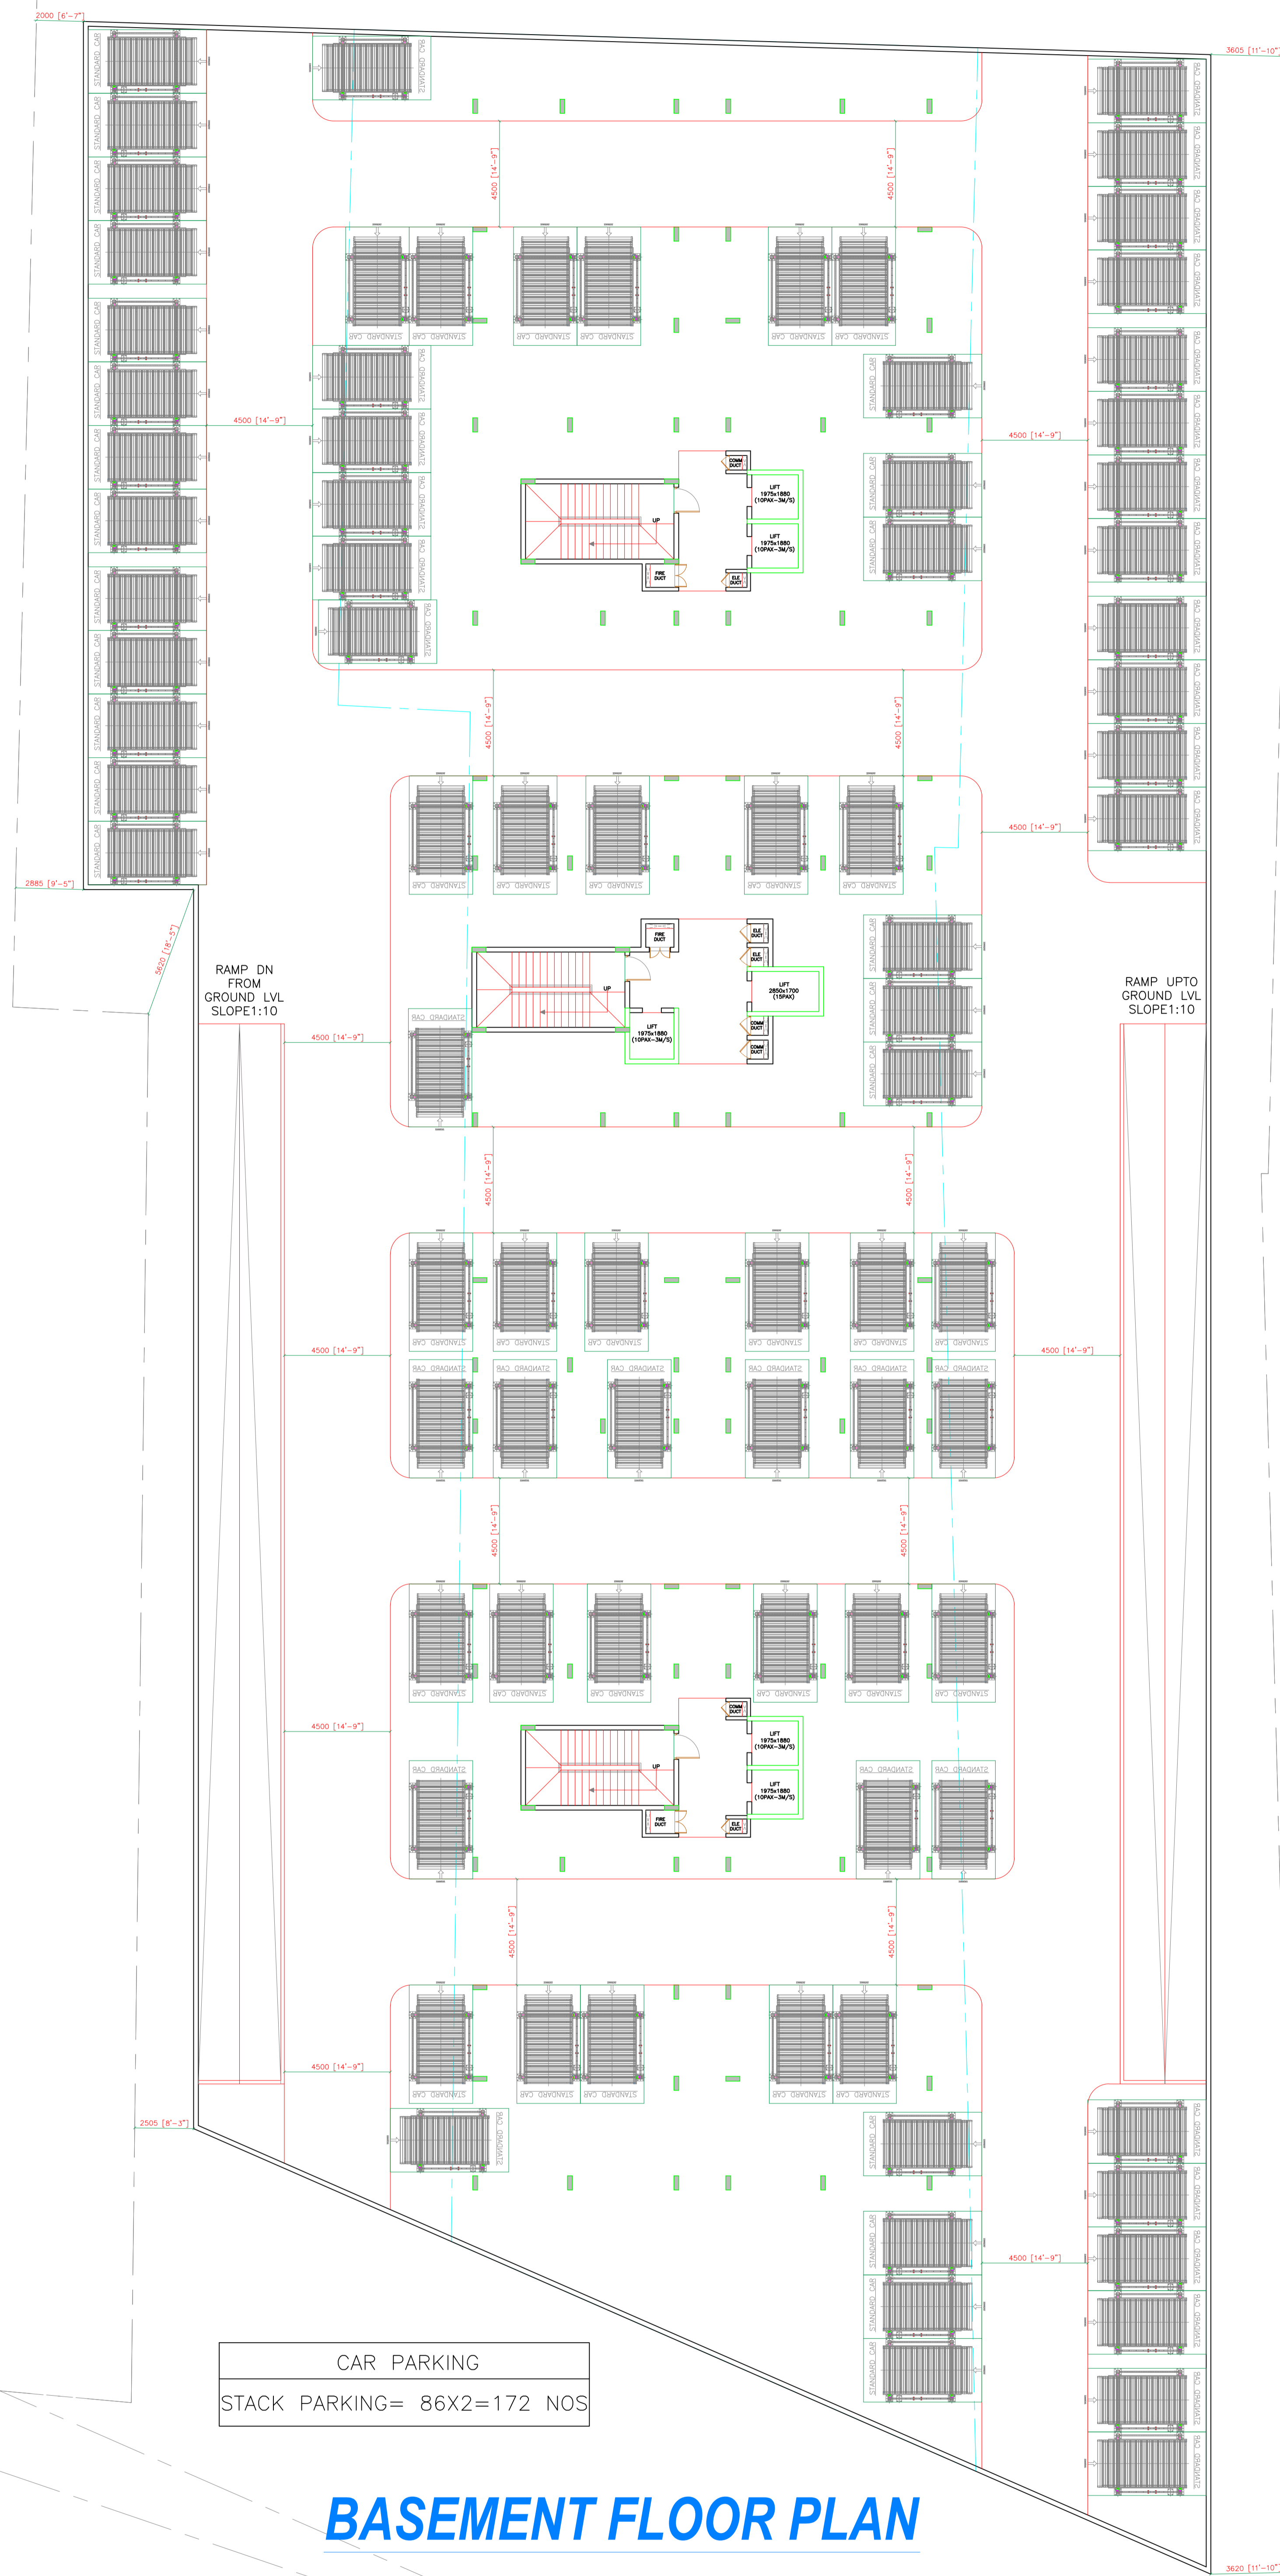

CAR PARKING
 STACK PARKING= 86X2=172 NOS

BASEMENT FLOOR PLAN

24M WIDE ROAD

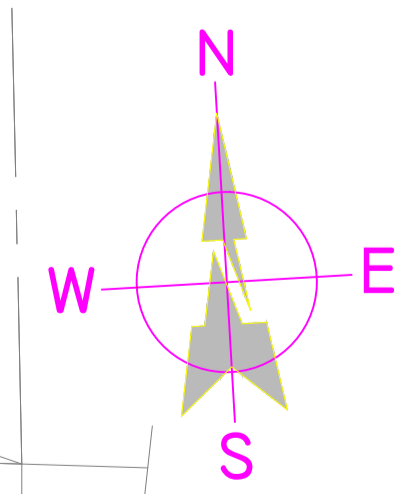

PROJECT:

PROPOSED RESIDENTIAL APARTMENT
 @ BANGALORE

BASEMENT FLOOR PLAN

ARCHITECTS :

SPACE DESIGNERS
 ARCHITECTS & INTERIOR DESIGNERS
 No: 899/1, Preeti Square, 1st Floor
 MCECHS Layout, Shivaram Karanth Nagar
 BENGALURU-560077
 email: inspacdesigners@gmail.com